


FRONT ELEVATION

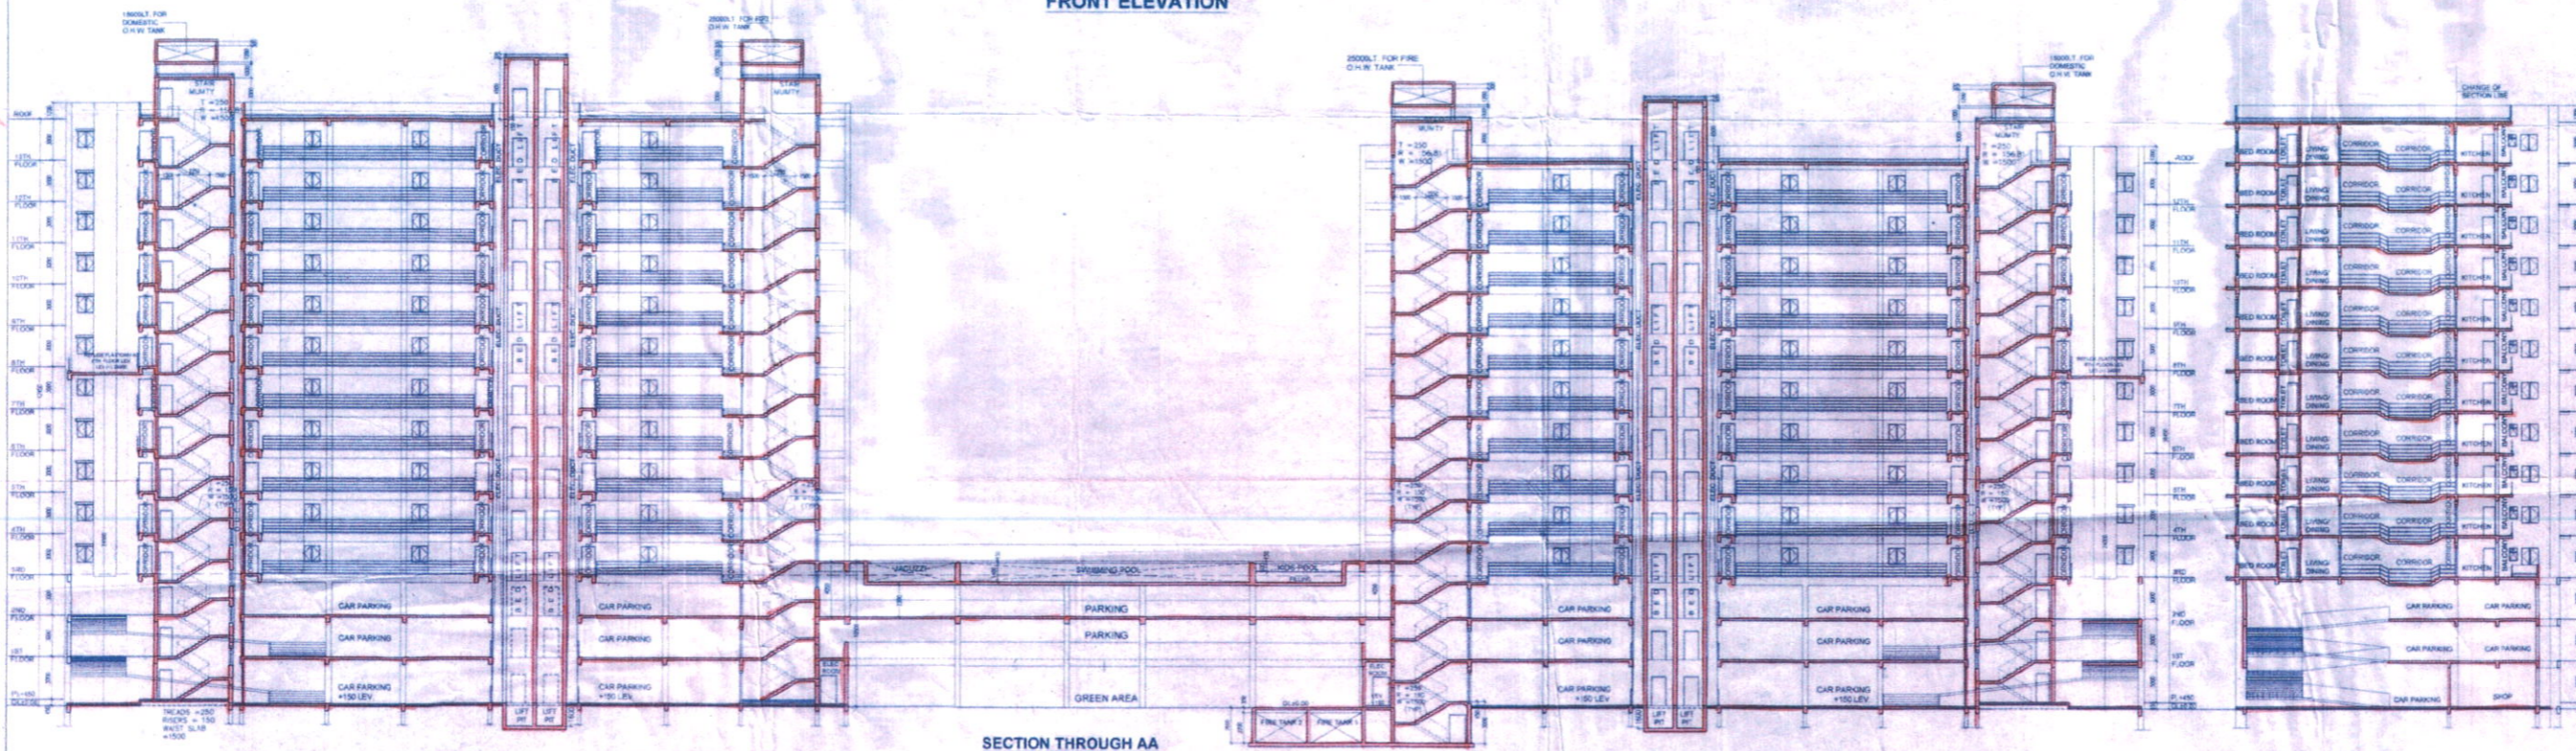

SECTION THROUGH AA

SECTION THROUGH BB

CERTIFICATE OF STRUCTURAL STABILITY
 WE HEREBY CERTIFY THAT THE FOUNDATION AND SUPERSTRUCTURE OF THE BUILDING PROPOSED FOR CONSTRUCTION ON PLOT 4 (OLD NO. 1290) WARD NO. 13 (OLD NO. 3129) HAVE BEEN SO DESIGNED BY ME AS WILL MAKE SUCH FOUNDATION & SUPER STRUCTURE SAFE IN ALL RESPECT INCLUDING THE CONSIDERATION OF BEARING CAPACITY & SETTLEMENT OF SOIL-CL.

JAY PRAKASH BHARAT KUMAR AGRAWAL
 B. Arch., A.I.A.
 Reg. No. CA/88/10088
 ARCHITECT B. NO. - 32843
SIGNATURE OF ARCHITECT

[Signature]
 SANJAY KUMAR DUBEY
 Structural Engineer, ESE-5742
 KOLKATA MUNICIPAL CORPORATION
SIGNATURE OF STRUCTURAL ENGG.

[Signature]
 BIPIN KUMAR MITRA, B.E. (SPE)
 GEO-TECHNICAL ENGINEER
 ENROLMENT NO. 6284-ROD/06/0888
SIGN OF GEO-TECH. ENGG.

[Signature]
 B. C. BARTHA, IAS
 Commissioner
 Dept. of L.L. & S.R.R. & C.
 Kolkata
SIGNATURE OF OWNER

JAY PRAKASH BHARAT KUMAR AGRAWAL
 B. Arch., A.I.A.
 Reg. No. CA/88/10088
 ARCHITECT B. NO. - 32843
SIGNATURE OF ARCHITECT

[Signature]
 SANJAY KUMAR DUBEY
 Structural Engineer, ESE-5742
 KOLKATA MUNICIPAL CORPORATION
SIGNATURE OF STRUCTURAL ENGG.

[Signature]
 BIPIN KUMAR MITRA, B.E. (SPE)
 GEO-TECHNICAL ENGINEER
 ENROLMENT NO. 6284-ROD/06/0888
SIGN OF GEO-TECH. ENGG.

TITLE :-
 SECTION THROUGH AA, SECTION THROUGH BB & FRONT ELEVATION (G+12 & G+13 FL. BLOCK (REHABILITATION))

PROJECT :-
 REVISED PLAN OF RESIDENTIAL DEVELOPMENT AT PREMISES NO. 561, BONHODOLY ARABLE LAND, HOLDING NO. 4 (OLD NO. 1290), WARD NO. 13 (OLD NO. 3129), DIST. NORTH 24 PARAGANAS, UNDER BARANAGAR MUNICIPALITY, FOR R.R. & REDEVELOPMENT GOVT. OF W.B. (BONHODOLY TENEMENT SCHEME) IN THE CONTINUATION OF OLD BUILDING PERMIT NO. BSPW/72/31, DTD. 12.01.04 & SUBSEQUENTLY SANCTIONED VIDE BUILDING PERMIT NO. PWBS/57/15, DATED 10.12.2014 AND FURTHER SANCTIONED VIDE BUILDING PERMIT NO. PWBS/100/15 DATED 24.10.2016 & PARTIAL COMPLETION CERTIFICATE ISSUED VIDE MEMO NO. BMPWC/29/15, DATED 05.01.17 FOR L.L.G. BLOCK A.B.C. D & CLUB COMMUNITY.

ARCHITECTS
AGRAWAL & AGRAWAL
 BARODA & KOLKATA

SCALE	DATE	DEALT	CHECKED
1 : 200	1.11.2017	SUBRATA (SPACE)	MMG (SPACE)

