



SCHEDULE OF DOORS & WINDOWS			
NO.	SILL	LINTEL	SIZE
D	2150	1200X2150	
D1	2150	1100X2150	
D2	2150	900X2150	
D3	2150	750X2150	
D4	2150	1000X2150	
D5	2150	600X2150	
D6	2150	1500X2150	
D7	2150	1000X2150	
D8	2150	1800X2150	
DW	2450	2400X2450	
F.C.D.	2150	1200X2150	
F.C.D.1	2150	1100X2150	
F.C.D.2	2150	1000X2150	
S0	2150	2100X2150	
S01	2150	1800X2150	
S02	2150	1500X2150	
S03	2150	1350X2150	
S04	2150	1200X2150	
W1/W1A	350	2150	2100X3150
W2	350	2150	1800X1800
W3	350	2150	850X1800
W4	350	2150	1350X1800
W5	350	2150	1200X1800
W6	1100	2150	1200X1050
W7	1250	2150	600X900
W8	750	2150	2300X1400
W9	750	2150	1800X1400
W10	750	2150	1000X1400
W11	350	2150	1300X1800
W12	1100	2150	900X1050
W13	350	2150	1500X1800
W14	350	2150	1325X1800

CERTIFICATE OF STRUCTURAL STABILITY

WE HEREBY CERTIFY THAT THE FOUNDATION AND SUPERSTRUCTURE OF THE BUILDING PROPOSED FOR CONSTRUCTION ON PLOT 4 (OLD NO. 1290 WARD NO. 15 (OLD NO. 1291) WARD NO. 15 (OLD NO. 3125), DIST. NORTH 24 PARAGANAS, UNDER BARANAGAR MUNICIPALITY, FOR R.R. & R. DEPARTMENT, GOVT. OF W.B. (BONHOOGLY TENEMENT SCHEME) IN THE CONTINUATION OF OLD BUILDING PERMIT NO. BHPW/37231, DTD. 12.01.06 & SUBSEQUENTLY SANCTIONED VIDE BUILDING PERMIT NO. PWBS/53715, DATED 10.12.2014 AND FURTHER SANCTIONED VIDE BUILDING PERMIT NO. PWBS/16015 DATED 24.10.2016 & PARTIAL COMPLETION CERTIFICATE ISSUED MEMO NO. BHPW/CC/249/15, DATED 05.01.17 FOR L.I.G. BLOCK A,B,C,D & CLUB COMMUNITY.

JAY PRAKASH BHARAT KUMAR AGRAWAL
B. Arch., A.I.A.
Reg. No. CA/186/10098
ARCHITECT (S. NO. - 32/A)

SIGNATURE OF ARCHITECT

Sanjay Kumar Dubey
SANJAY KUMAR DUBEY
Structural Engineer, ESE-1/142
KOLKATA MUNICIPAL CORPORATION

SIGNATURE OF STRUCTURAL ENGG.

Bimal Kumar Mitra
BIMAL KUMAR MITRA, B.E. (CIVIL)
GEO-TECHNICAL ENGINEER
ENROLLMENT NO. 0118-REG-008/19919

SIGN OF GEO-TECH. ENGG.

B. C. Barman
B. C. BARMAN, IAS
Commissioner (in-charge)
Dept. of L.I.G. and P.R. & R.
Govt. of W.B.

SIGNATURE OF OWNER

JAY PRAKASH BHARAT KUMAR AGRAWAL
B. Arch., A.I.A.
Reg. No. CA/186/10098
ARCHITECT (S. NO. - 32/A)

SIGNATURE OF ARCHITECT

Sanjay Kumar Dubey
SANJAY KUMAR DUBEY
Structural Engineer, ESE-1/142
KOLKATA MUNICIPAL CORPORATION

SIGNATURE OF STRUCTURAL ENGG.

Bimal Kumar Mitra
BIMAL KUMAR MITRA, B.E. (CIVIL)
GEO-TECHNICAL ENGINEER
ENROLLMENT NO. 0118-REG-008/19919

SIGN OF GEO-TECH. ENGG.


TITLE

GROUND FLOOR PLAN, 1ST. FLOOR PLAN & TYPICAL FLOOR PLAN (2ND TO 16TH FLOOR)


PROJECT

REVISED PLAN OF RESIDENTIAL DEVELOPMENT AT PREMISES NO. 361, BONHOOGLY ARABLE LAND, HOLDING NO. 4 (OLD NO. 1290), WARD NO. 15 (OLD NO. 3125), DIST. NORTH 24 PARAGANAS, UNDER BARANAGAR MUNICIPALITY, FOR R.R. & R. DEPARTMENT, GOVT. OF W.B. (BONHOOGLY TENEMENT SCHEME) IN THE CONTINUATION OF OLD BUILDING PERMIT NO. BHPW/37231, DTD. 12.01.06 & SUBSEQUENTLY SANCTIONED VIDE BUILDING PERMIT NO. PWBS/53715, DATED 10.12.2014 AND FURTHER SANCTIONED VIDE BUILDING PERMIT NO. PWBS/16015 DATED 24.10.2016 & PARTIAL COMPLETION CERTIFICATE ISSUED MEMO NO. BHPW/CC/249/15, DATED 05.01.17 FOR L.I.G. BLOCK A,B,C,D & CLUB COMMUNITY.


ARCHITECTS			
AGRAWAL & AGRAWAL			
BARODA & KOLKATA			
SCALE	DATE	DEALT	CHECKED
1:100	1.11.2017	DIVYA	KAUSHIK

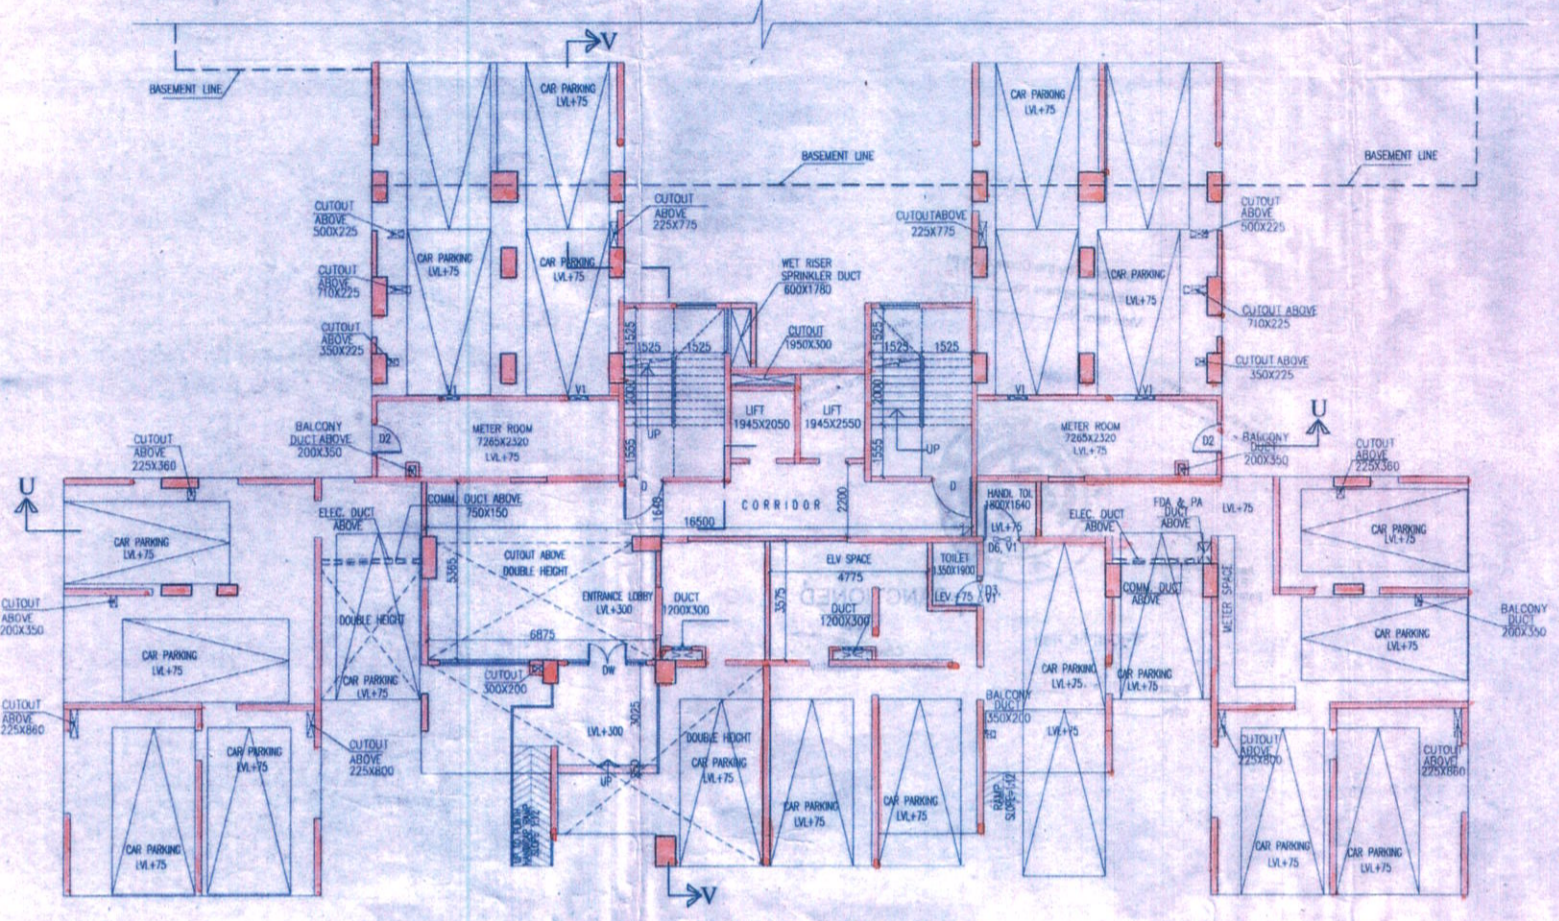

GROUND FLOOR PLAN

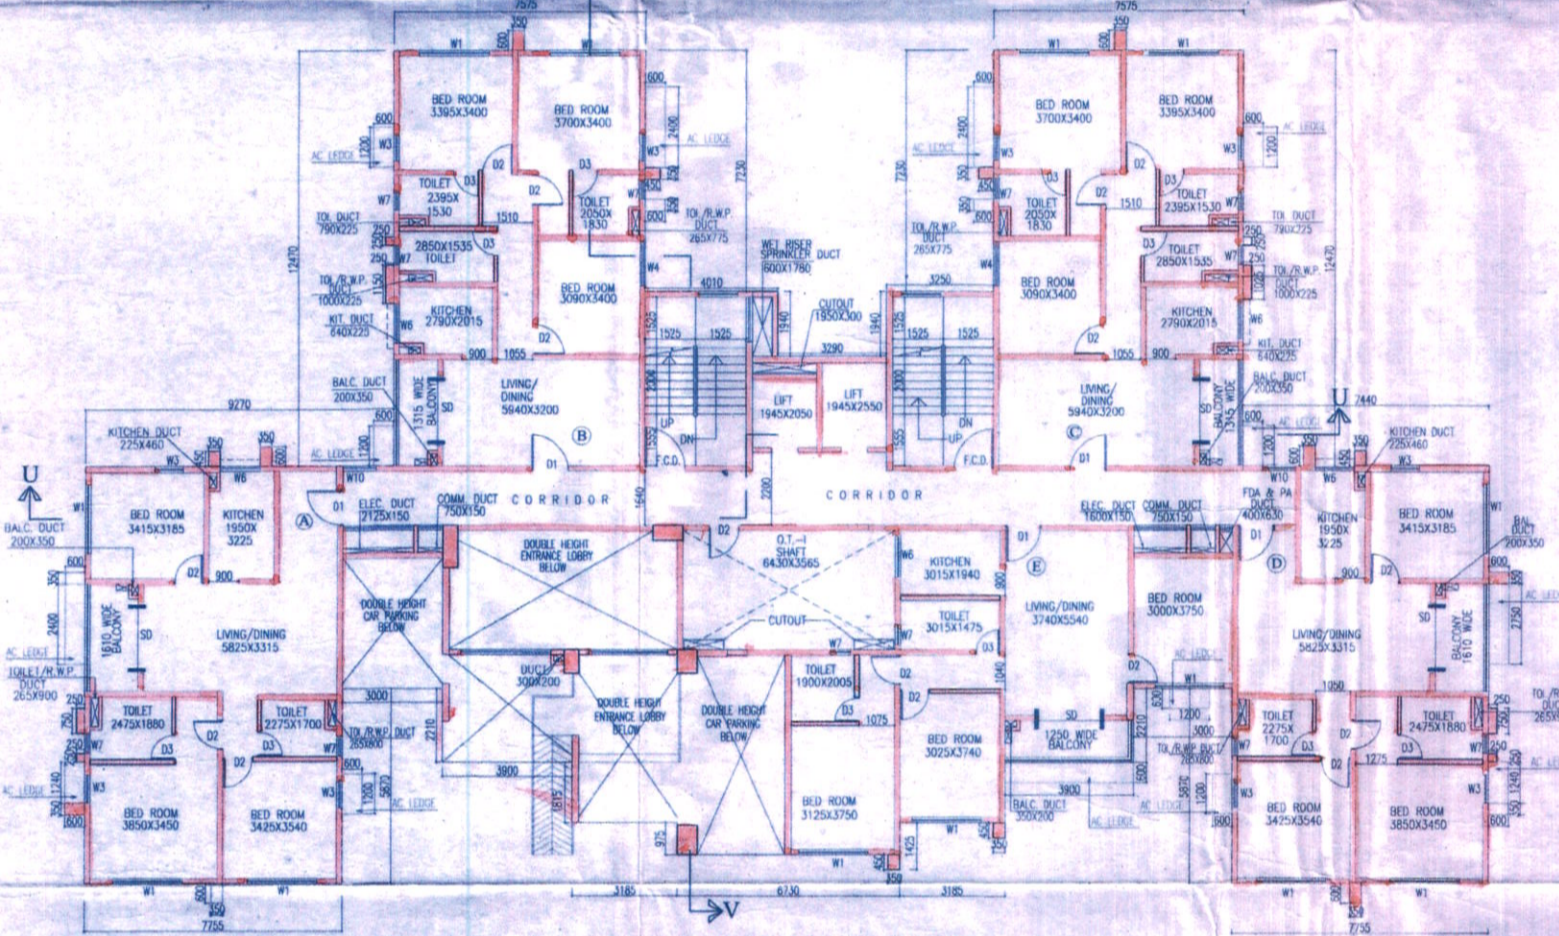

FIRST FLOOR PLAN

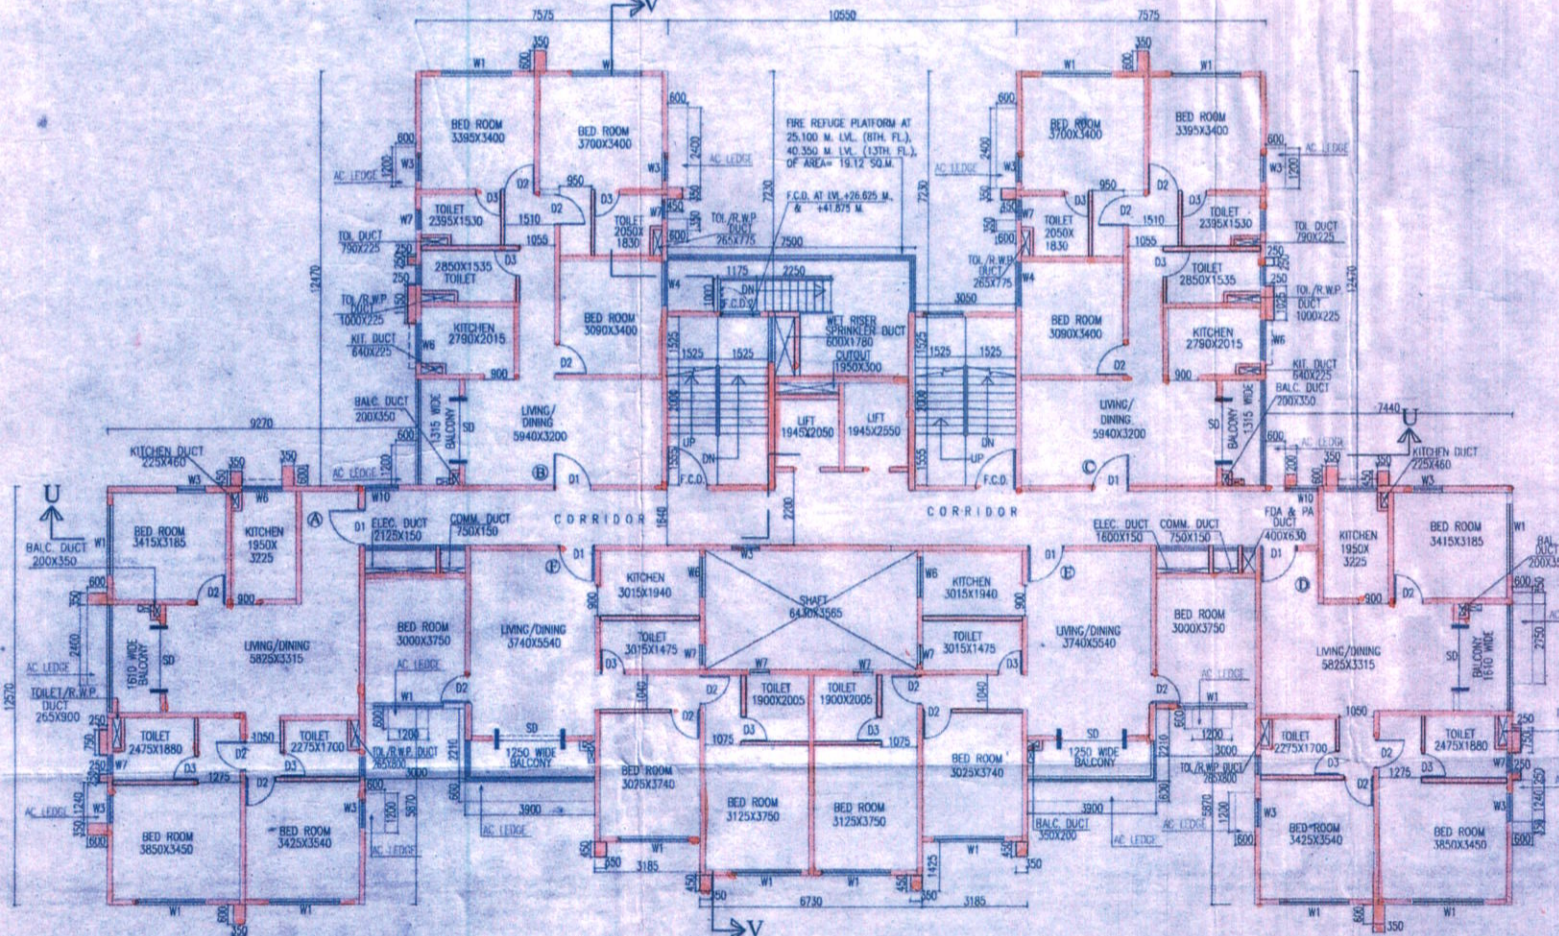

TYPICAL FLOOR PLAN (2ND. - 16TH)

A-55
Sanctioned by the Councilors at
their meeting held on 19/2/18
Vide Item No. 5 (V)

Intimation should be given
to the office before execution

Any deviation or alteration
requires prior sanction of
the Municipal Authority



[Signature]
Assistant Engineer
P.W. Department
Baranagar Municipality

SANCTIONED

[Signature]
Chairman
Baranagar Municipality

অনুমোদিত মজা

ইং নং বি. ডব্লিউ/সি.বি. 116/15
তারিখ 11.05.18

A-55
BL-15
6x11. 11.05.18 (200 to 16th)

