


LOCATION PLAN

N

FUTURE EXPANSION UNDER SANCTIONING PROCESS

FUTURE EXPANSION UNDER SANCTIONING PROCESS

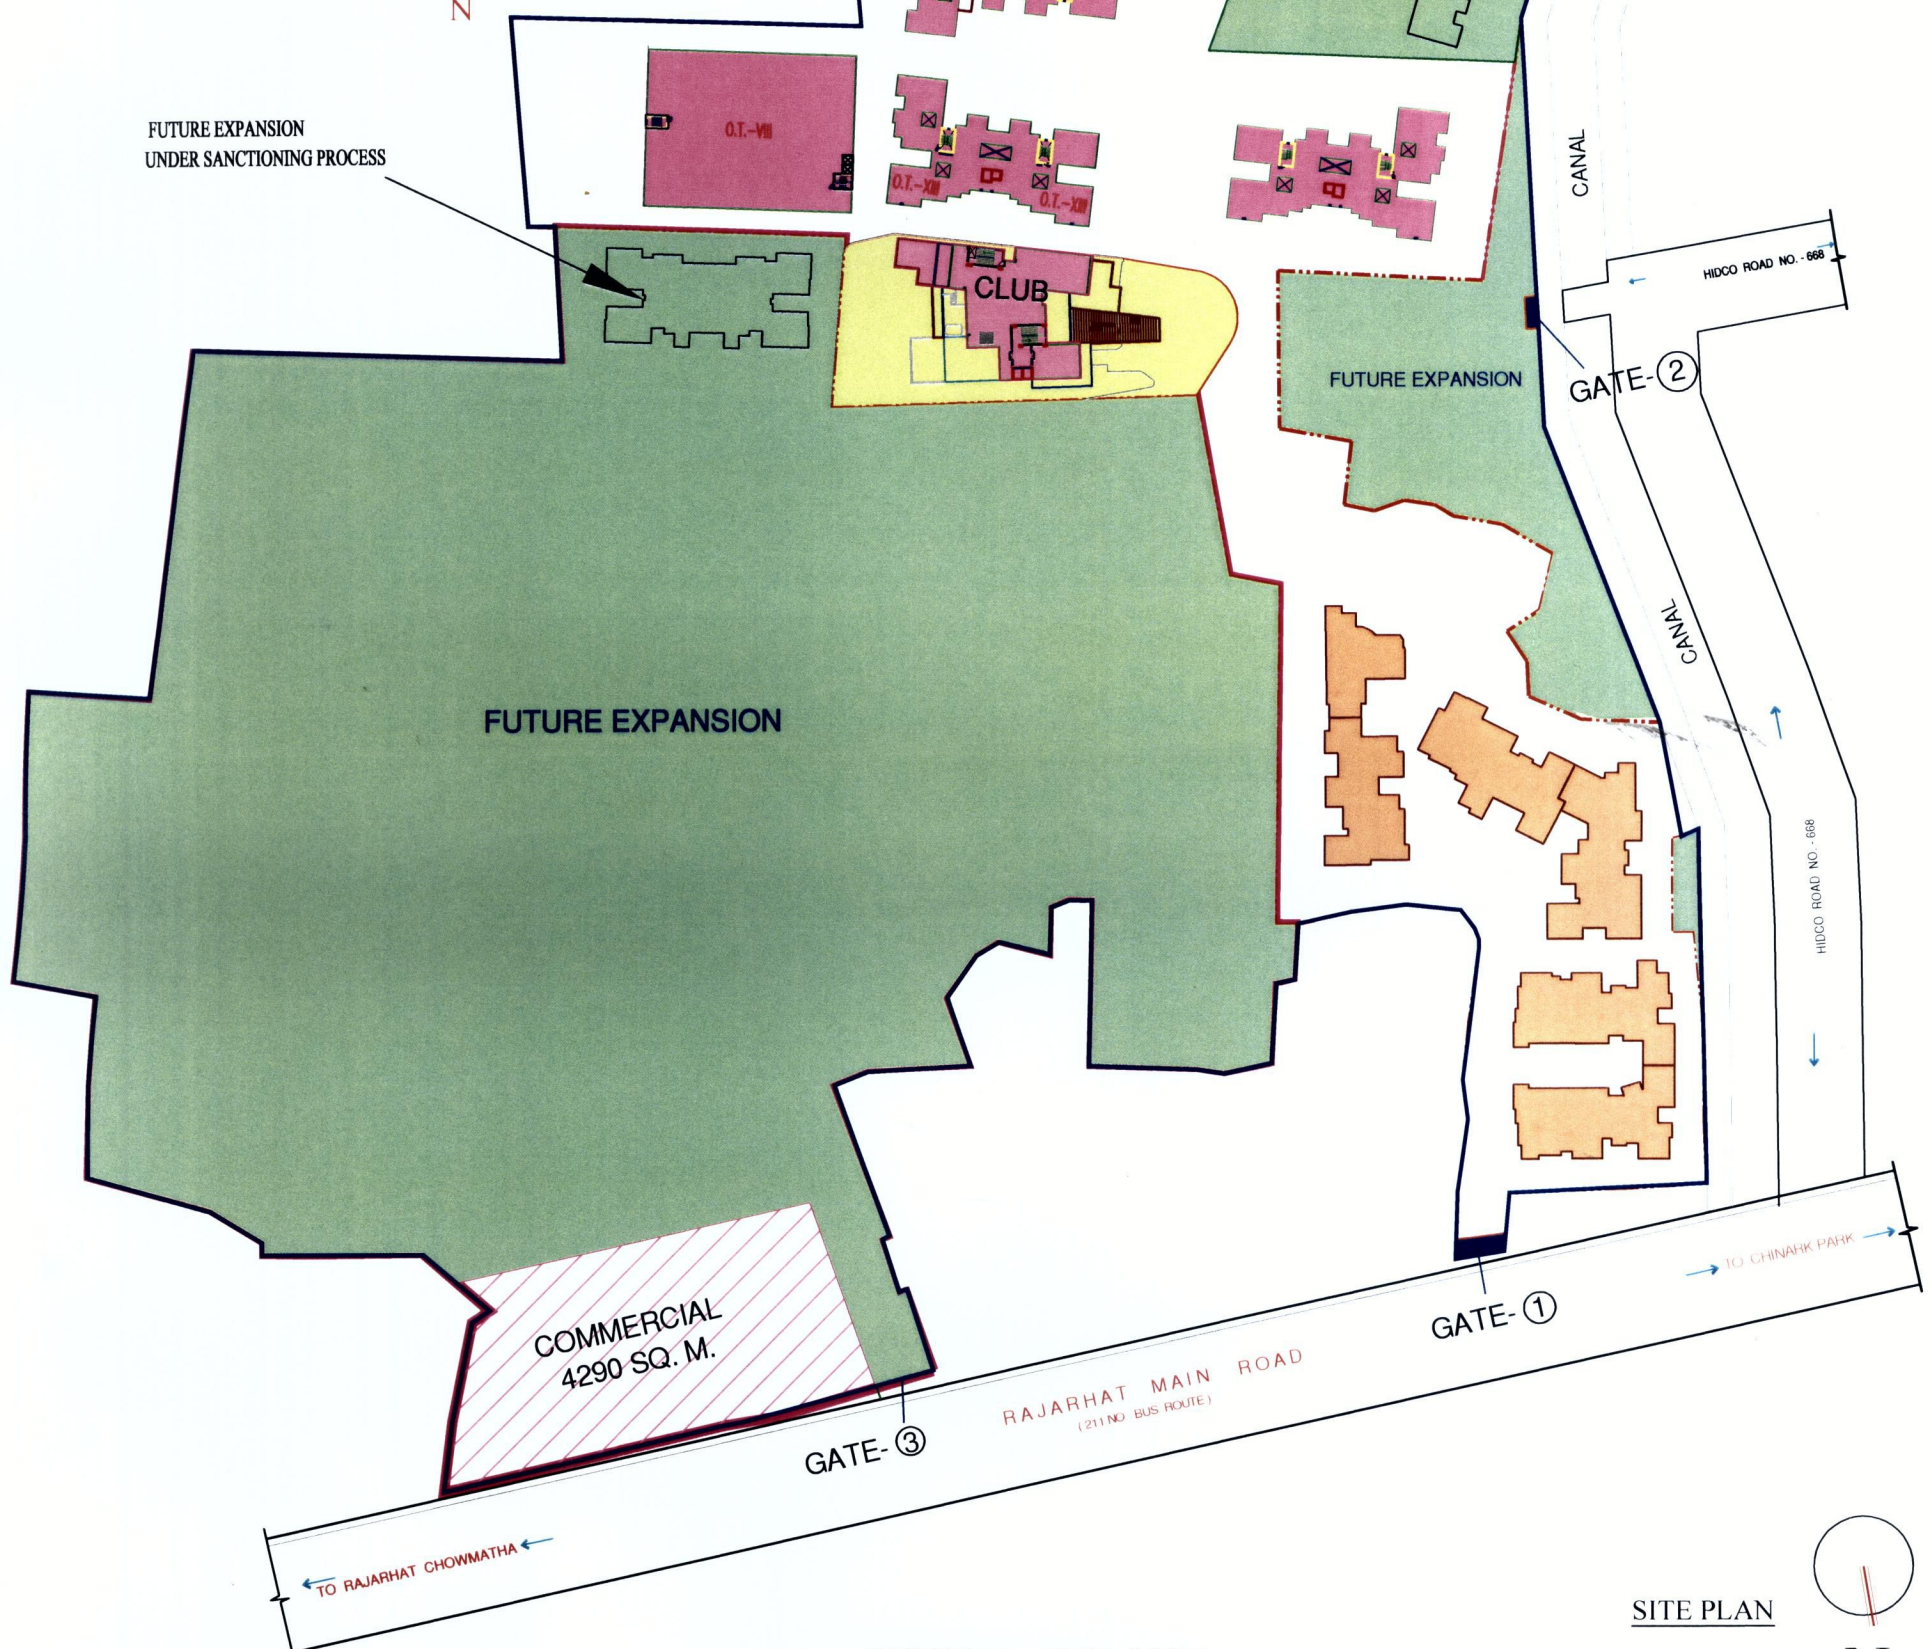

SITE PLAN



PROJECT- SIDDHA GALAXIA

LEGEND:

1. C.C. RECEIVED	
2. SANCTIONED	
3. CLUB AREA (SANCTIONED)	
4. FUTURE COMMERCIAL	
5. FUTURE RESIDENTIAL	

TITLE- TOTAL PLAN WITH FUTURE EXPANSION

SIDDHA SPHERE LLP

Handwritten Signature

SIGNATURE OF ~~OWNER~~ Red Partner / Authorised Signatory