

N


LOCATION PLAN OF MUNICIPAL HOLDING NO.- 20, SATISH CHANDRA GHOSH LANE, PART OF R.S. DAG NO.- 2285, L.R. DAG NO.- 1797, UNDER R.S. KHATIAN NO.- 586, IN MOUZA - MAHESH, J.L. NO.- 15, WARD NO.- 16, WITHIN SERAMPORE MUNICIPALITY, P.S.- SERAMPORE, DIST.- HOOGHLY.

SCALE:- 1"=16'-0"

REF:-

BOUNDARY LINE BOUNDED BY RED BORDER.

TOTAL AREA OF LAND :- 12 KAT.- 10 CH.- 40 SFT. OR 848.51 SQ.M.

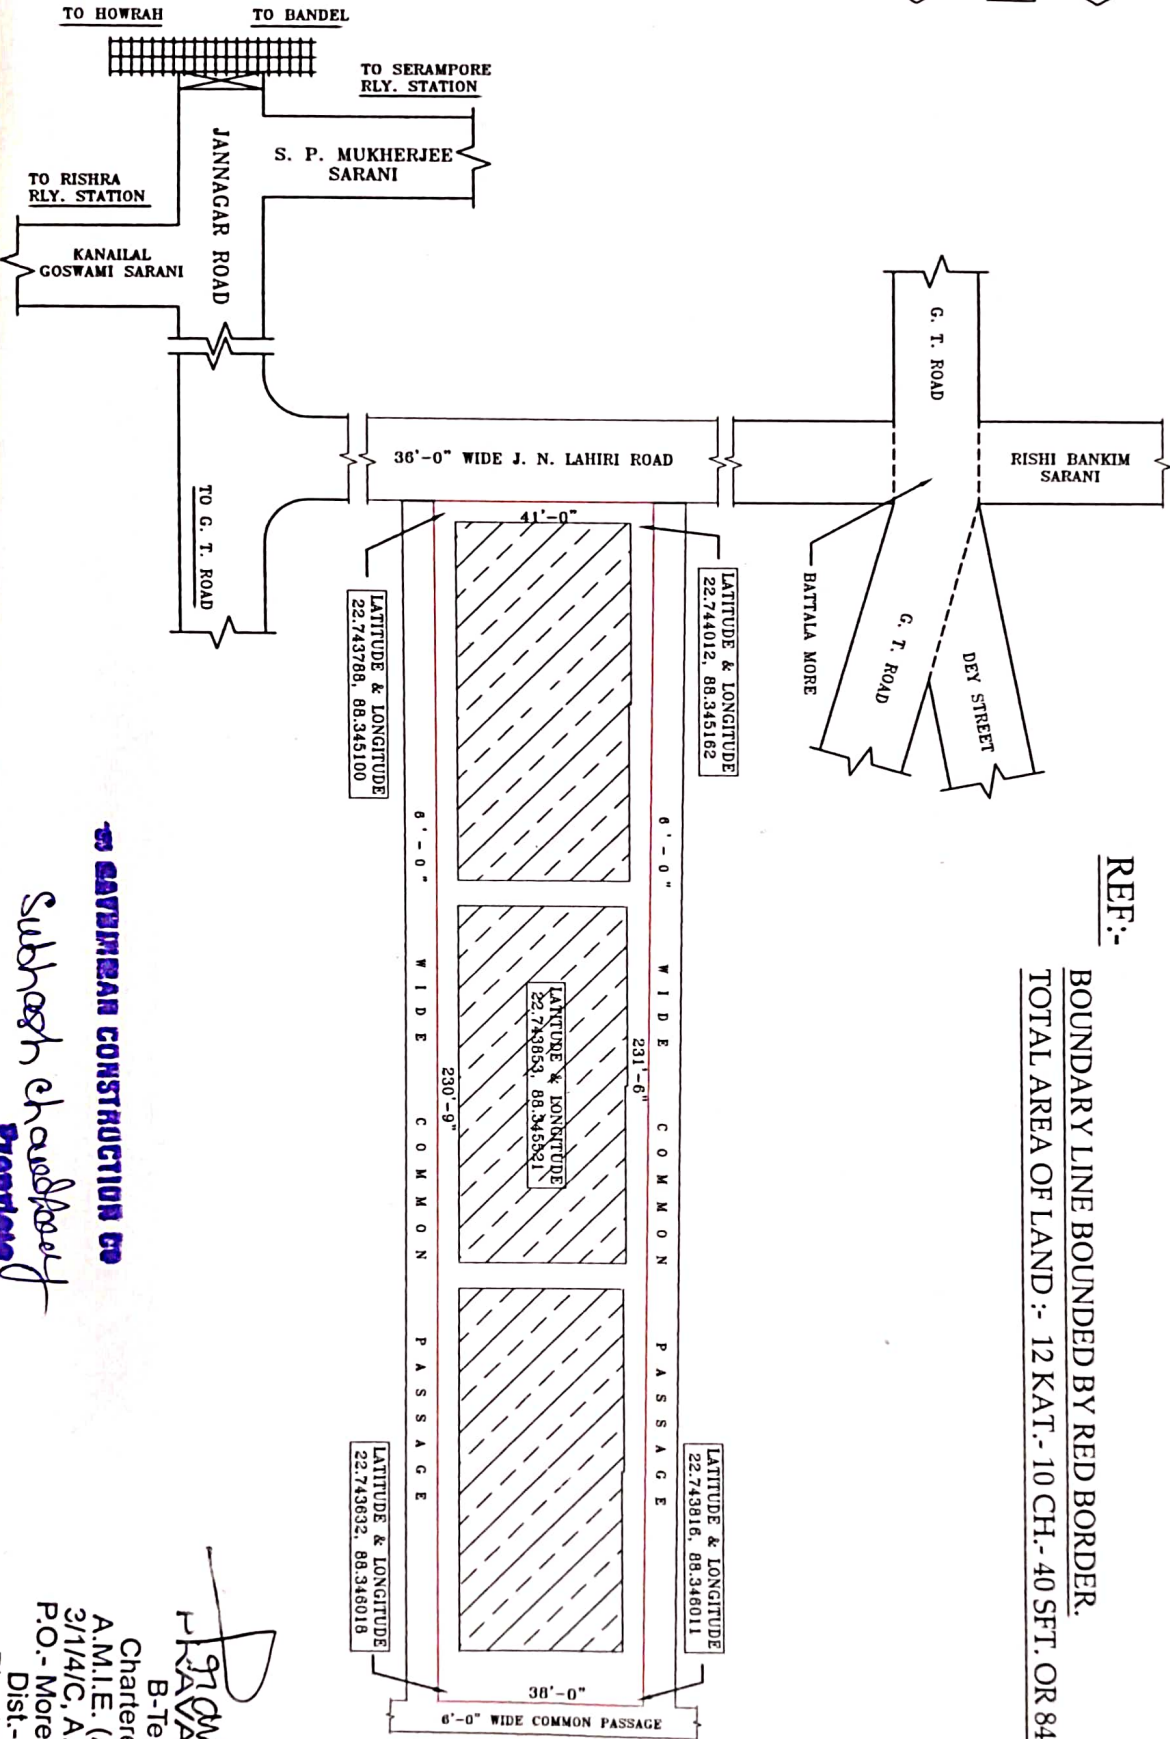

GOVERNMENT CONSTRUCTION CO

Subhash Chaudhary
Project

Pravakar Pal
PRAVAKAR PAL

B-Tech (Civil)
Chartered Engineer
A.M.I.E. (AM190018-0)
3/14/C, A. C. Sen Road
P.O.- Morepukur (Rishra)
Dist.- Hooghly
Ph.- 8961840401

SIGN. OF DEVELOPER:-

DRAWN BY:-