


# PROJECT LOCATION & ACCESSIBILITY

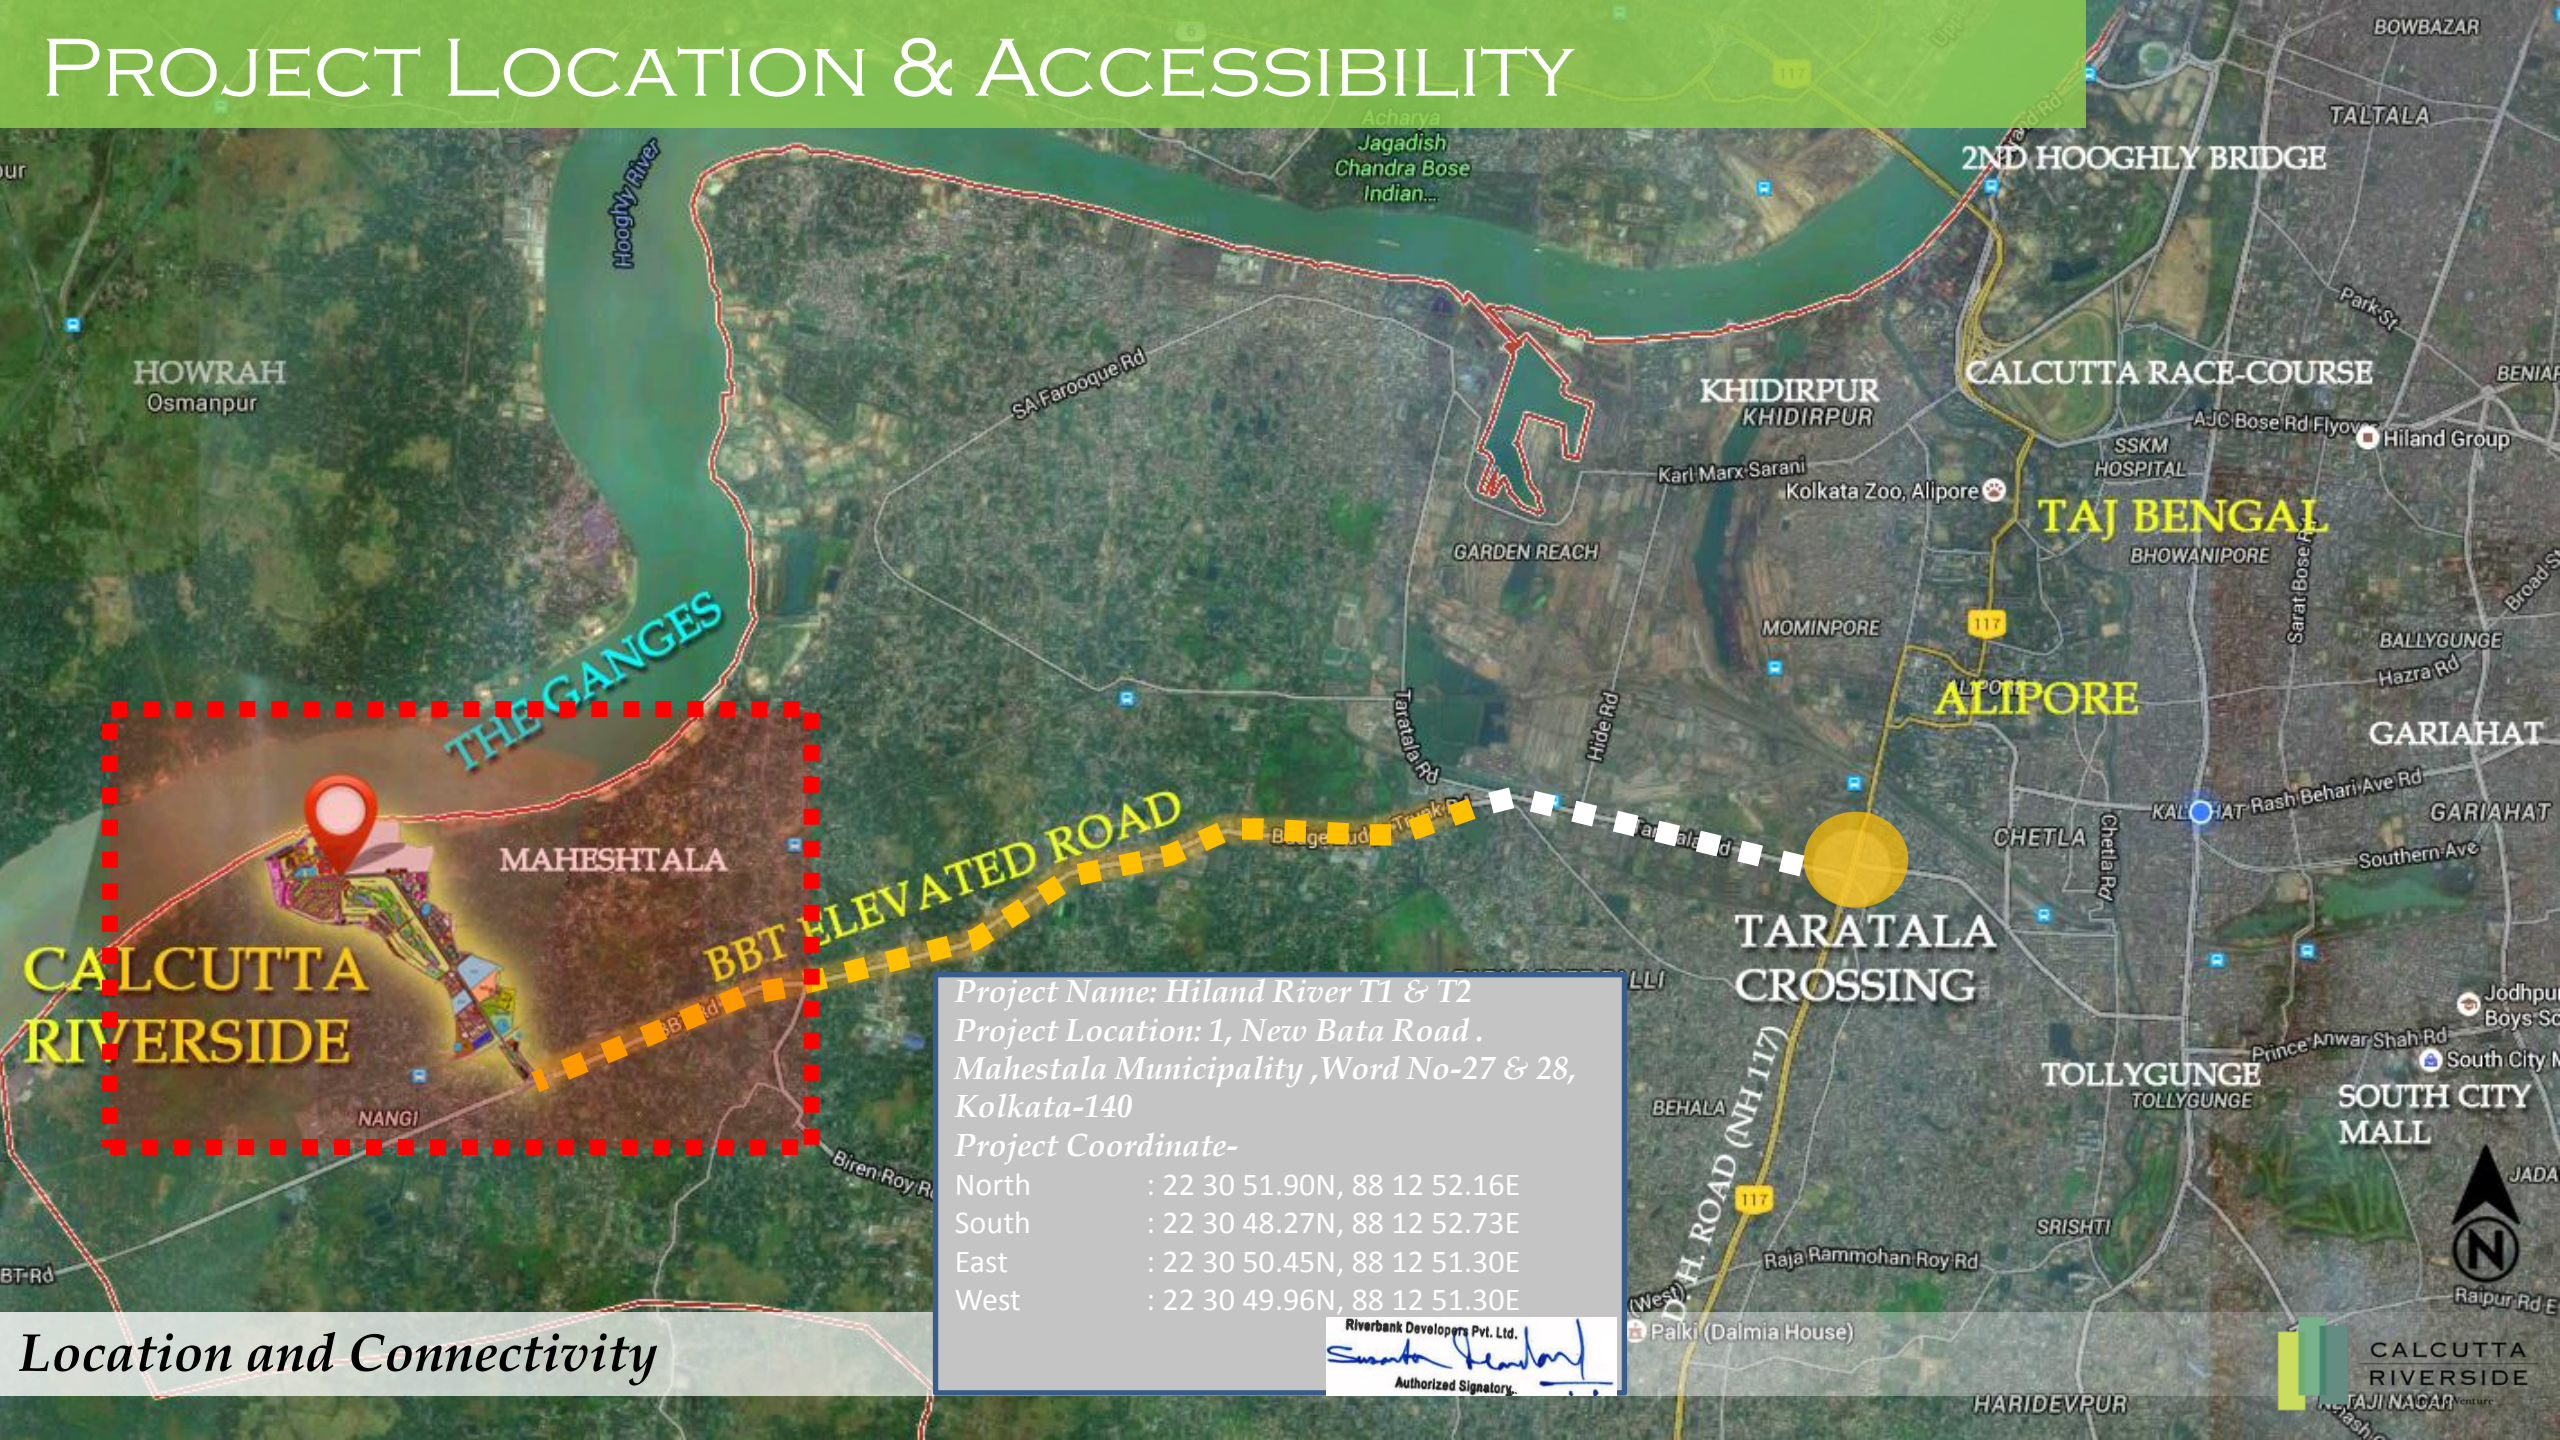

Project Name: Hiland River T1 & T2  
 Project Location: 1, New Bata Road .  
 Mahestala Municipality ,Word No-27 & 28,  
 Kolkata-140  
 Project Coordinate-

North	: 22 30 51.90N, 88 12 52.16E
South	: 22 30 48.27N, 88 12 52.73E
East	: 22 30 50.45N, 88 12 51.30E
West	: 22 30 49.96N, 88 12 51.30E

Riverbank Developers Pvt. Ltd.  
*[Signature]*  
 Authorized Signatory.

**CALCUTTA RIVERSIDE**

**BBT ELEVATED ROAD**

**THE GANGES**

*Location and Connectivity*

CALCUTTA RIVERSIDE  
 TAJI NAGAR