


SCHEDULE 'E'
LAYOUT PLAN AND DESCRIPTION OF COUNTRY HOME & PLOT- SURABHI EXTENSION

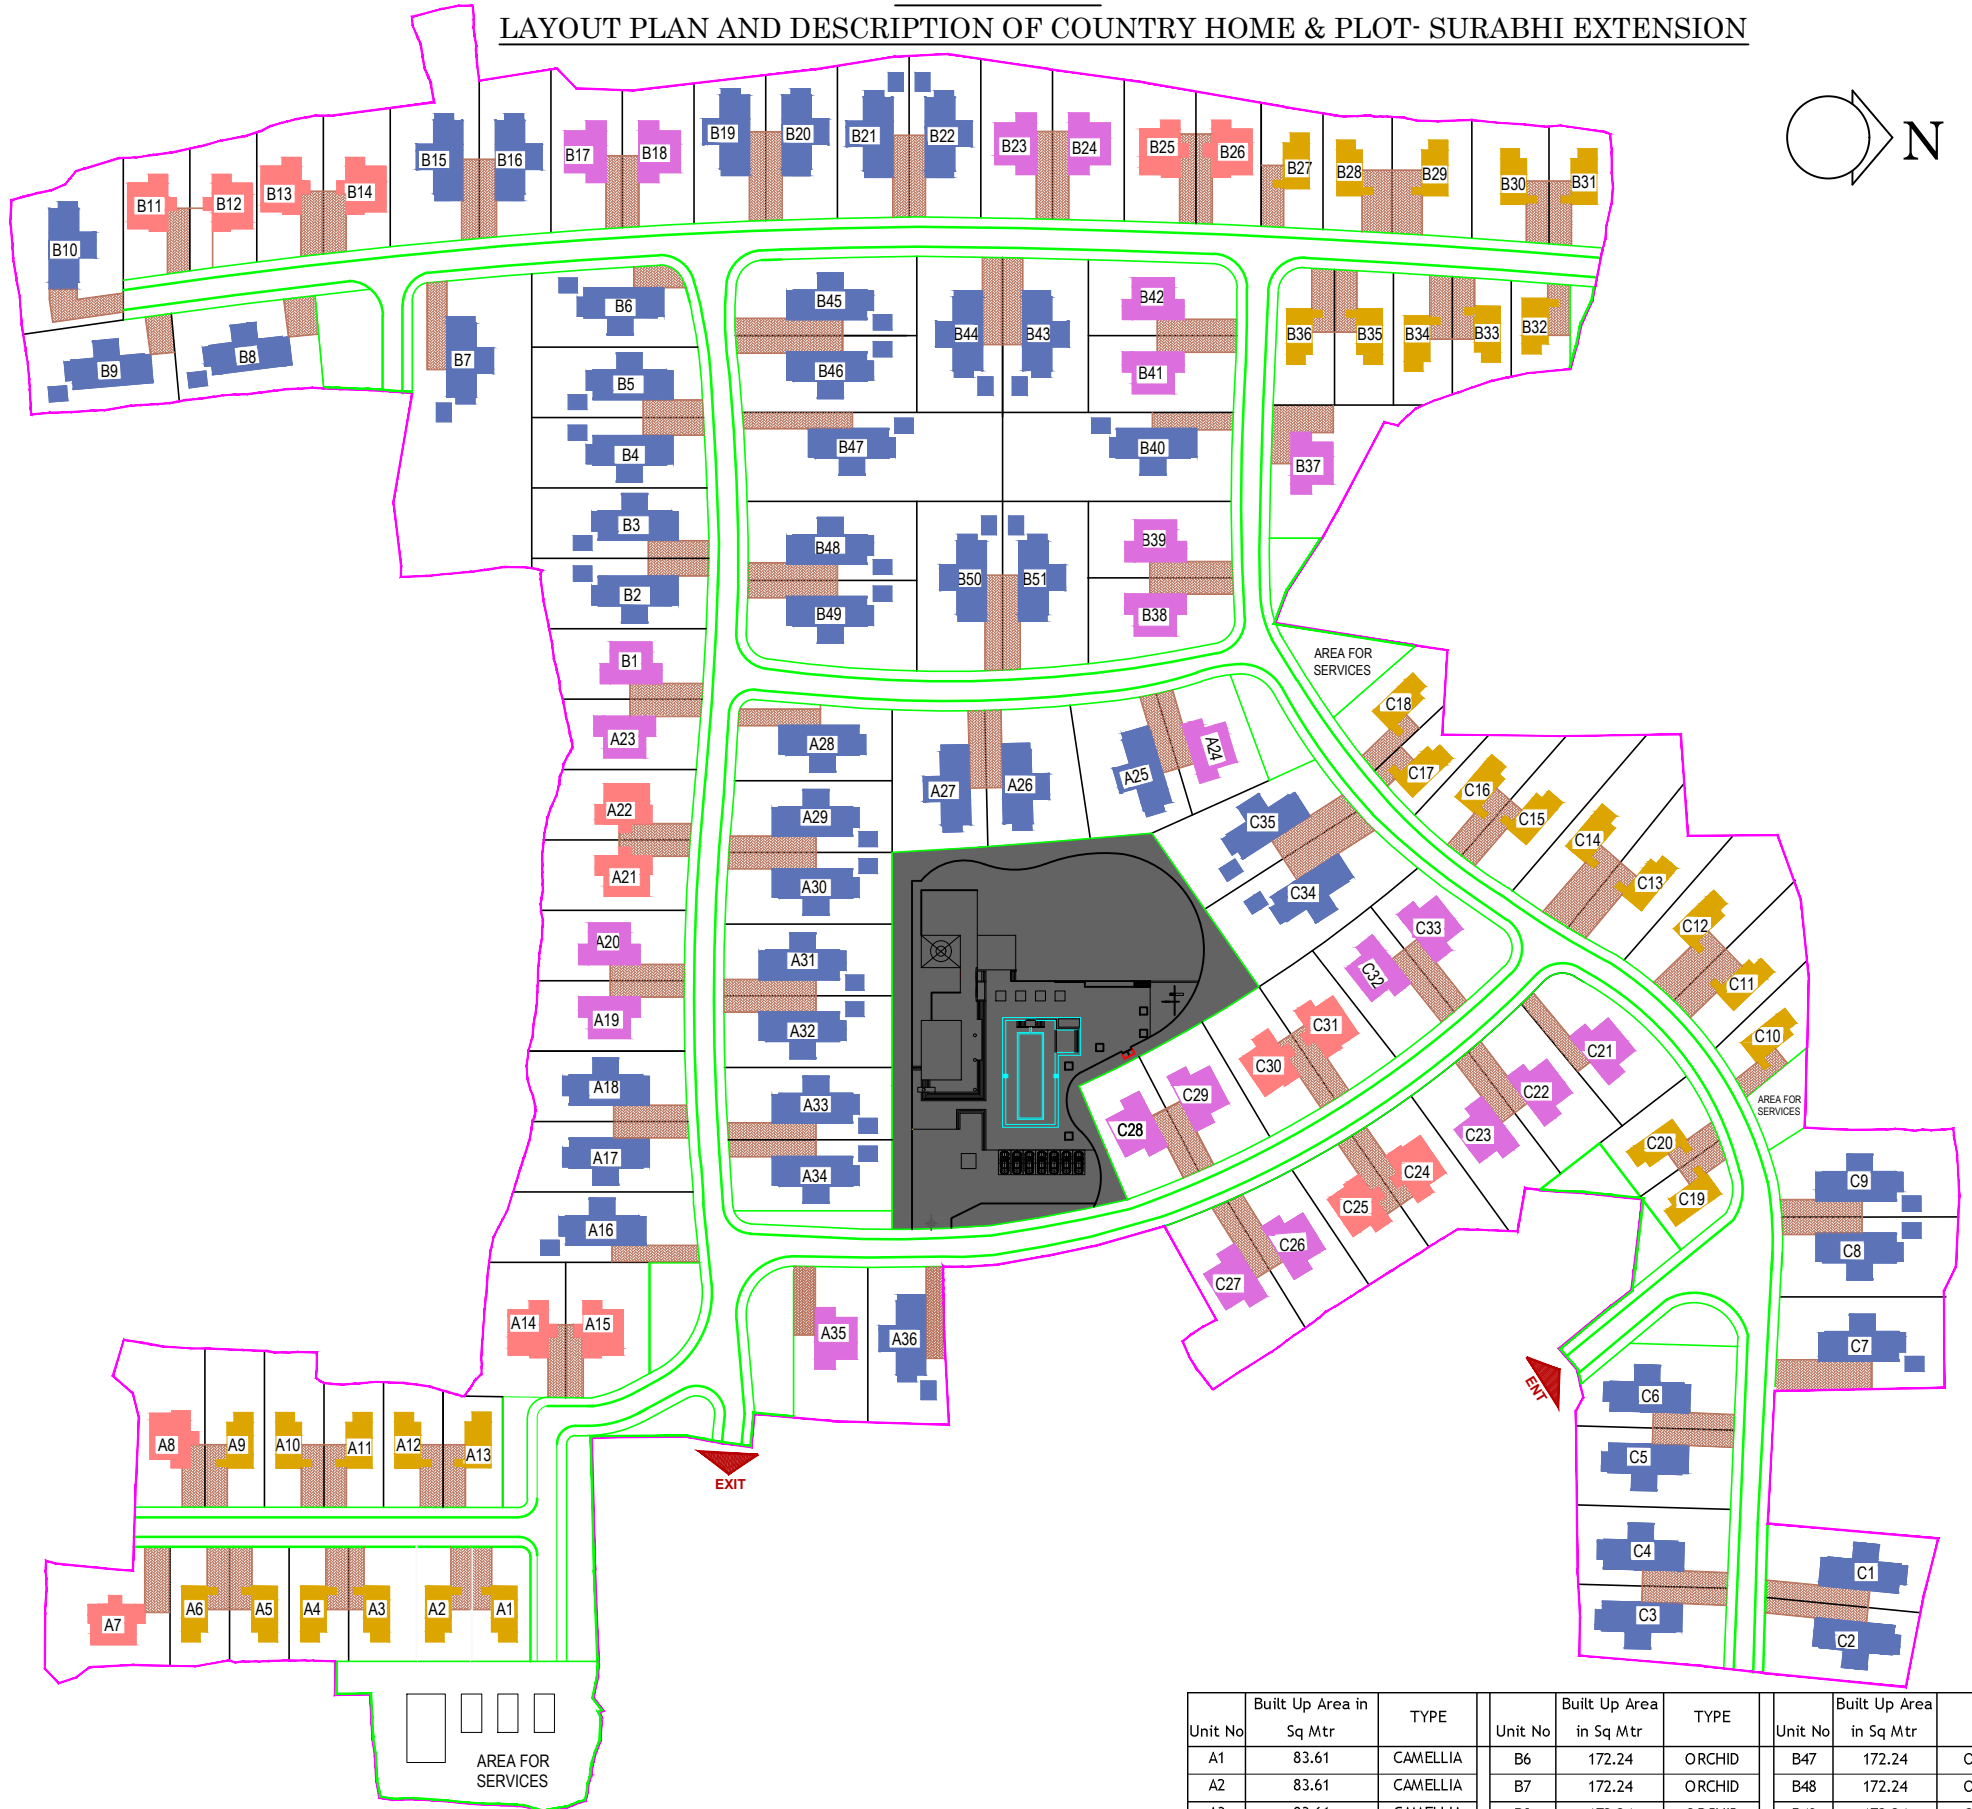

LEGEND

- 1BR: CAMELIA-32 NOS- BUILT UP AREA -2675.52 SQ.M.
- 2BR: DAFFODIL-16 NOS- BUILT UP AREA -1783.68 SQ.M.
- 3BR: ORCHID-50 NOS- BUILT UP AREA -8612.00 SQ.M.
- 3BR: LAVENDER-24 NOS- BUILT UP AREA -3235.20 SQ.M.
- CLUB AREA
- BOUNDARY WALL
- COMMON PORTION

Unit No	Built Up Area in Sq Mtr	TYPE	Unit No	Built Up Area in Sq Mtr	TYPE	Unit No	Built Up Area in Sq Mtr	TYPE
A1	83.61	CAMELLIA	B6	172.24	ORCHID	B47	172.24	ORCHID
A2	83.61	CAMELLIA	B7	172.24	ORCHID	B48	172.24	ORCHID
A3	83.61	CAMELLIA	B8	172.24	ORCHID	B49	172.24	ORCHID
A4	83.61	CAMELLIA	B9	172.24	ORCHID	B50	172.24	ORCHID
A5	83.61	CAMELLIA	B10	172.24	ORCHID	B51	172.24	ORCHID
A6	83.61	CAMELLIA	B11	111.48	DAFFODIL			
A7	111.48	DAFFODIL	B12	111.48	DAFFODIL	C1	172.24	ORCHID
A8	111.48	DAFFODIL	B13	111.48	DAFFODIL	C2	172.24	ORCHID
A9	83.61	CAMELLIA	B14	111.48	DAFFODIL	C3	172.24	ORCHID
A10	83.61	CAMELLIA	B15	172.24	ORCHID	C4	172.24	ORCHID
A11	83.61	CAMELLIA	B16	172.24	ORCHID	C5	172.24	ORCHID
A12	83.61	CAMELLIA	B17	134.80	LAVENDER	C6	172.24	ORCHID
A13	83.61	CAMELLIA	B18	134.80	LAVENDER	C7	172.24	ORCHID
A14	111.48	DAFFODIL	B19	172.24	ORCHID	C8	172.24	ORCHID
A15	111.48	DAFFODIL	B20	172.24	ORCHID	C9	172.24	ORCHID
A16	172.24	ORCHID	B21	172.24	ORCHID	C10	83.61	CAMELLIA
A17	172.24	ORCHID	B22	172.24	ORCHID	C11	83.61	CAMELLIA
A18	172.24	ORCHID	B23	134.80	LAVENDER	C12	83.61	CAMELLIA
A19	134.80	LAVENDER	B24	134.80	LAVENDER	C13	83.61	CAMELLIA
A20	134.80	LAVENDER	B25	111.48	DAFFODIL	C14	83.61	CAMELLIA
A21	111.48	DAFFODIL	B26	111.48	DAFFODIL	C15	83.61	CAMELLIA
A22	111.48	DAFFODIL	B27	83.61	CAMELLIA	C16	83.61	CAMELLIA
A23	134.80	LAVENDER	B28	83.61	CAMELLIA	C17	83.61	CAMELLIA
A24	134.80	LAVENDER	B29	83.61	CAMELLIA	C18	83.61	CAMELLIA
A25	172.24	ORCHID	B30	83.61	CAMELLIA	C19	83.61	CAMELLIA
A26	172.24	ORCHID	B31	83.61	CAMELLIA	C20	83.61	CAMELLIA
A27	172.24	ORCHID	B32	83.61	CAMELLIA	C21	134.80	LAVENDER
A28	172.24	ORCHID	B33	83.61	CAMELLIA	C22	134.80	LAVENDER
A29	172.24	ORCHID	B34	83.61	CAMELLIA	C23	134.80	LAVENDER
A30	172.24	ORCHID	B35	83.61	CAMELLIA	C24	111.48	DAFFODIL
A31	172.24	ORCHID	B36	83.61	CAMELLIA	C25	111.48	DAFFODIL
A32	172.24	ORCHID	B37	134.80	LAVENDER	C26	134.80	LAVENDER
A33	172.24	ORCHID	B38	134.80	LAVENDER	C27	134.80	LAVENDER
A34	172.24	ORCHID	B39	134.80	LAVENDER	C28	134.80	LAVENDER
A35	134.80	LAVENDER	B40	172.24	ORCHID	C29	134.80	LAVENDER
A36	172.24	ORCHID	B41	134.80	LAVENDER	C30	111.48	DAFFODIL
B1	134.80	LAVENDER	B42	134.80	LAVENDER	C31	111.48	DAFFODIL
B2	172.24	ORCHID	B43	172.24	ORCHID	C32	134.80	LAVENDER
B3	172.24	ORCHID	B44	172.24	ORCHID	C33	134.80	LAVENDER
B4	172.24	ORCHID	B45	172.24	ORCHID	C34	172.24	ORCHID
B5	172.24	ORCHID	B46	172.24	ORCHID	C35	172.24	ORCHID