



MAA JAGADHATRI CONSTRUCTION


52, Sree Pally, D. P. Nagar, Belghoria, Kolkata- 700056
Mobile : 9836879120

Ref No. :

Date :

LOCATION PLAN DETAILS OF THE PROJECT WITH CLEAR DEMARKATION OF LAND DEDICATED FOR THE PROJECT (JAGADHATRI APARTMENT) DEVELOPMENT ALONG WITH ITS BOUNDARIES.

NOT TO SCALE

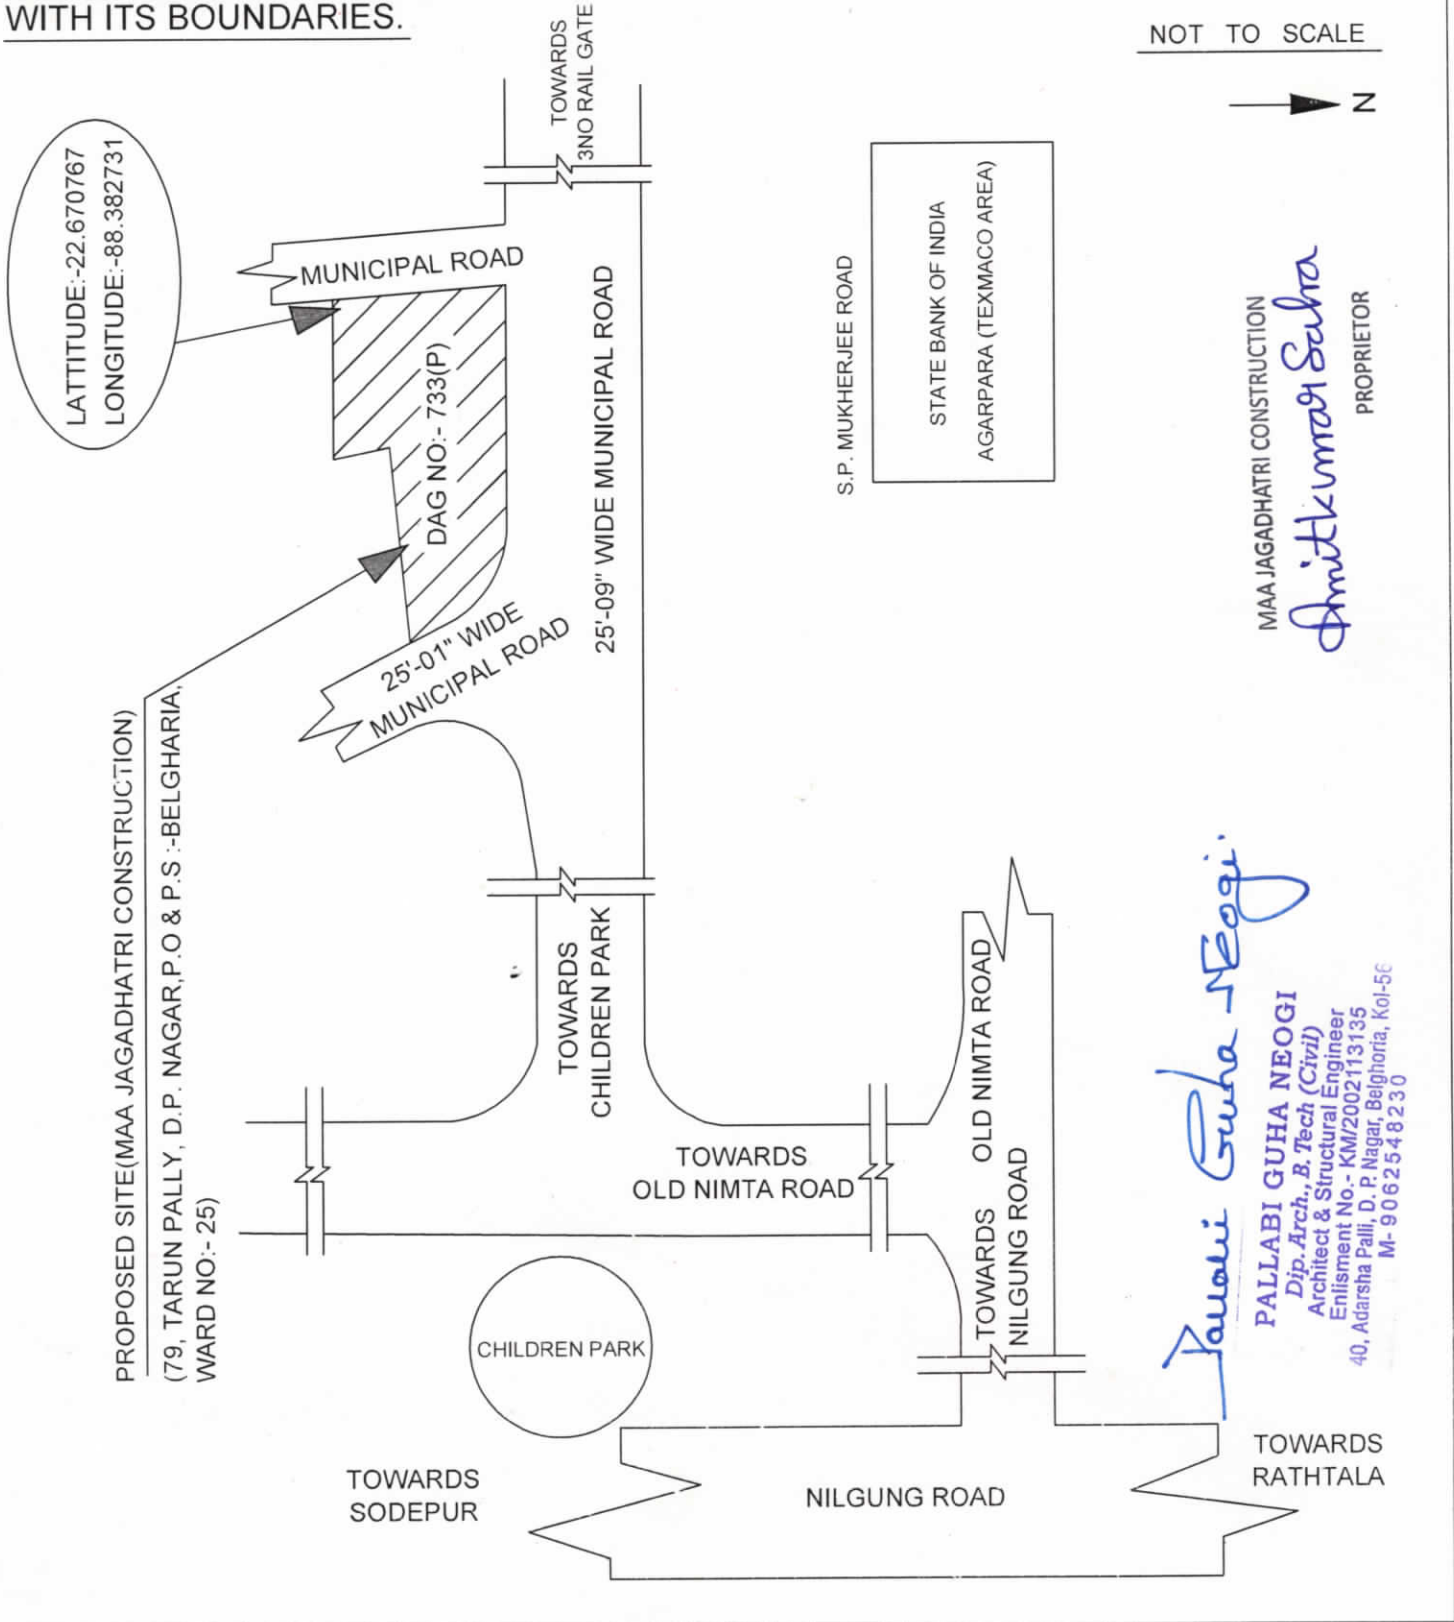

MAA JAGADHATRI CONSTRUCTION
Amitkumar Saha
 PROPRIETOR

Pallabi Guha Neogi
PALLABI GUHA NEOGI
 Dip. Arch., B. Tech (Civil)
 Architect & Structural Engineer
 Enlistment No.- KM/2002113135
 40, Adarsha Palli, D. P. Nagar, Belghoria, Kol-56
 M- 9062548230