



NORTH

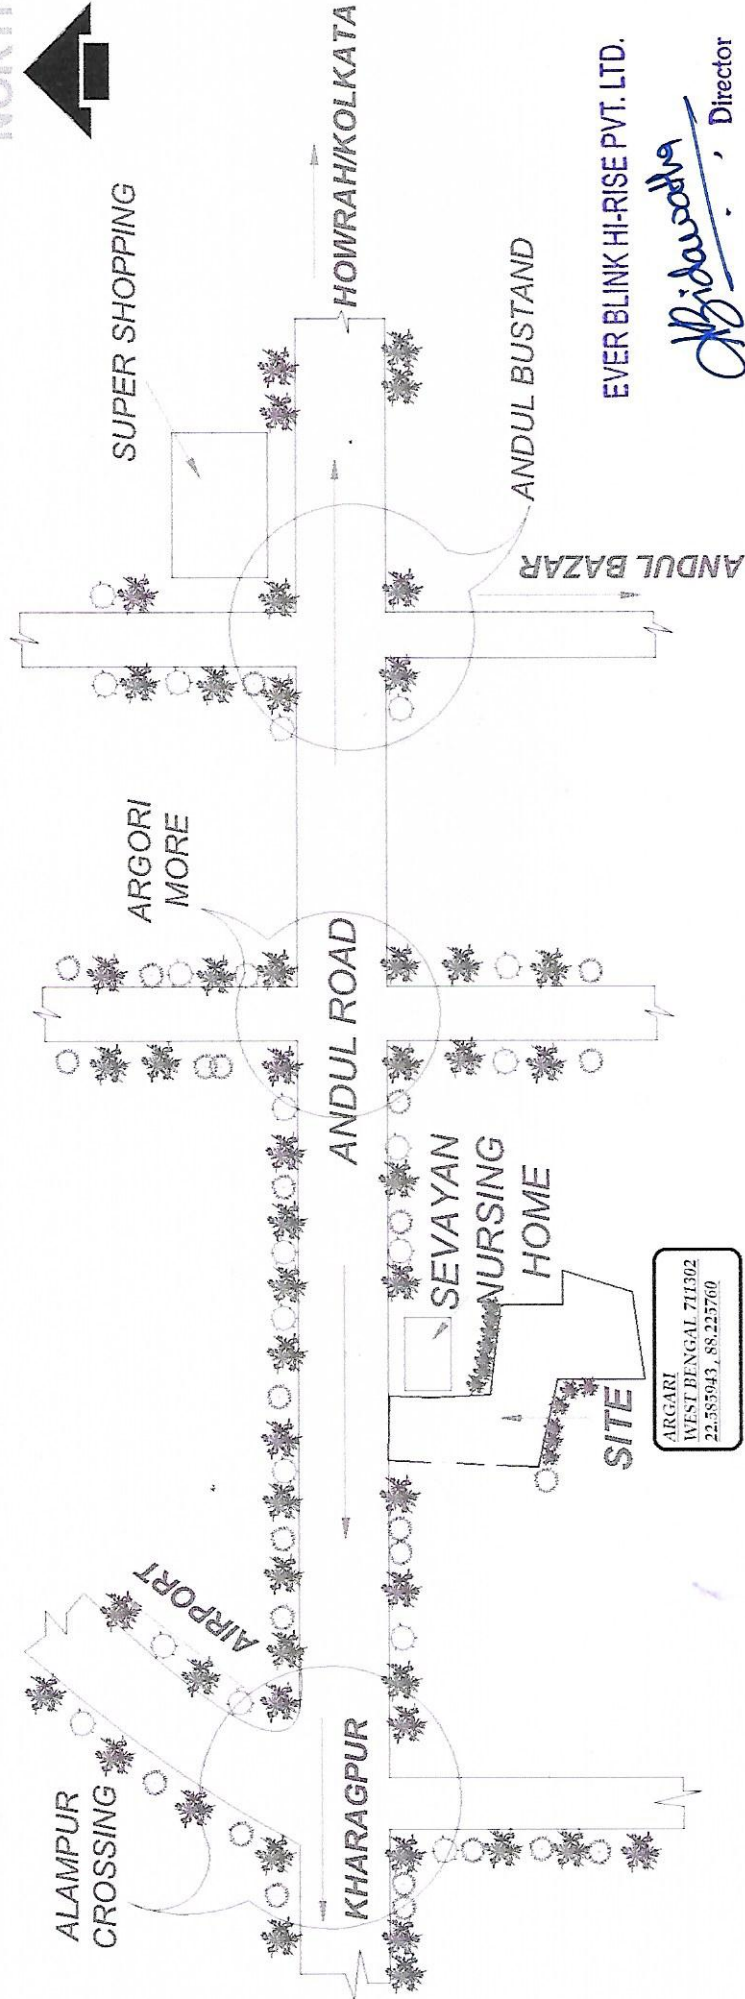

EVER BLINK HI-RISE PVT. LTD.

Abidurrahman, Director

ARGARI
WEST BENGAL 714302
22-557943, 88-22760

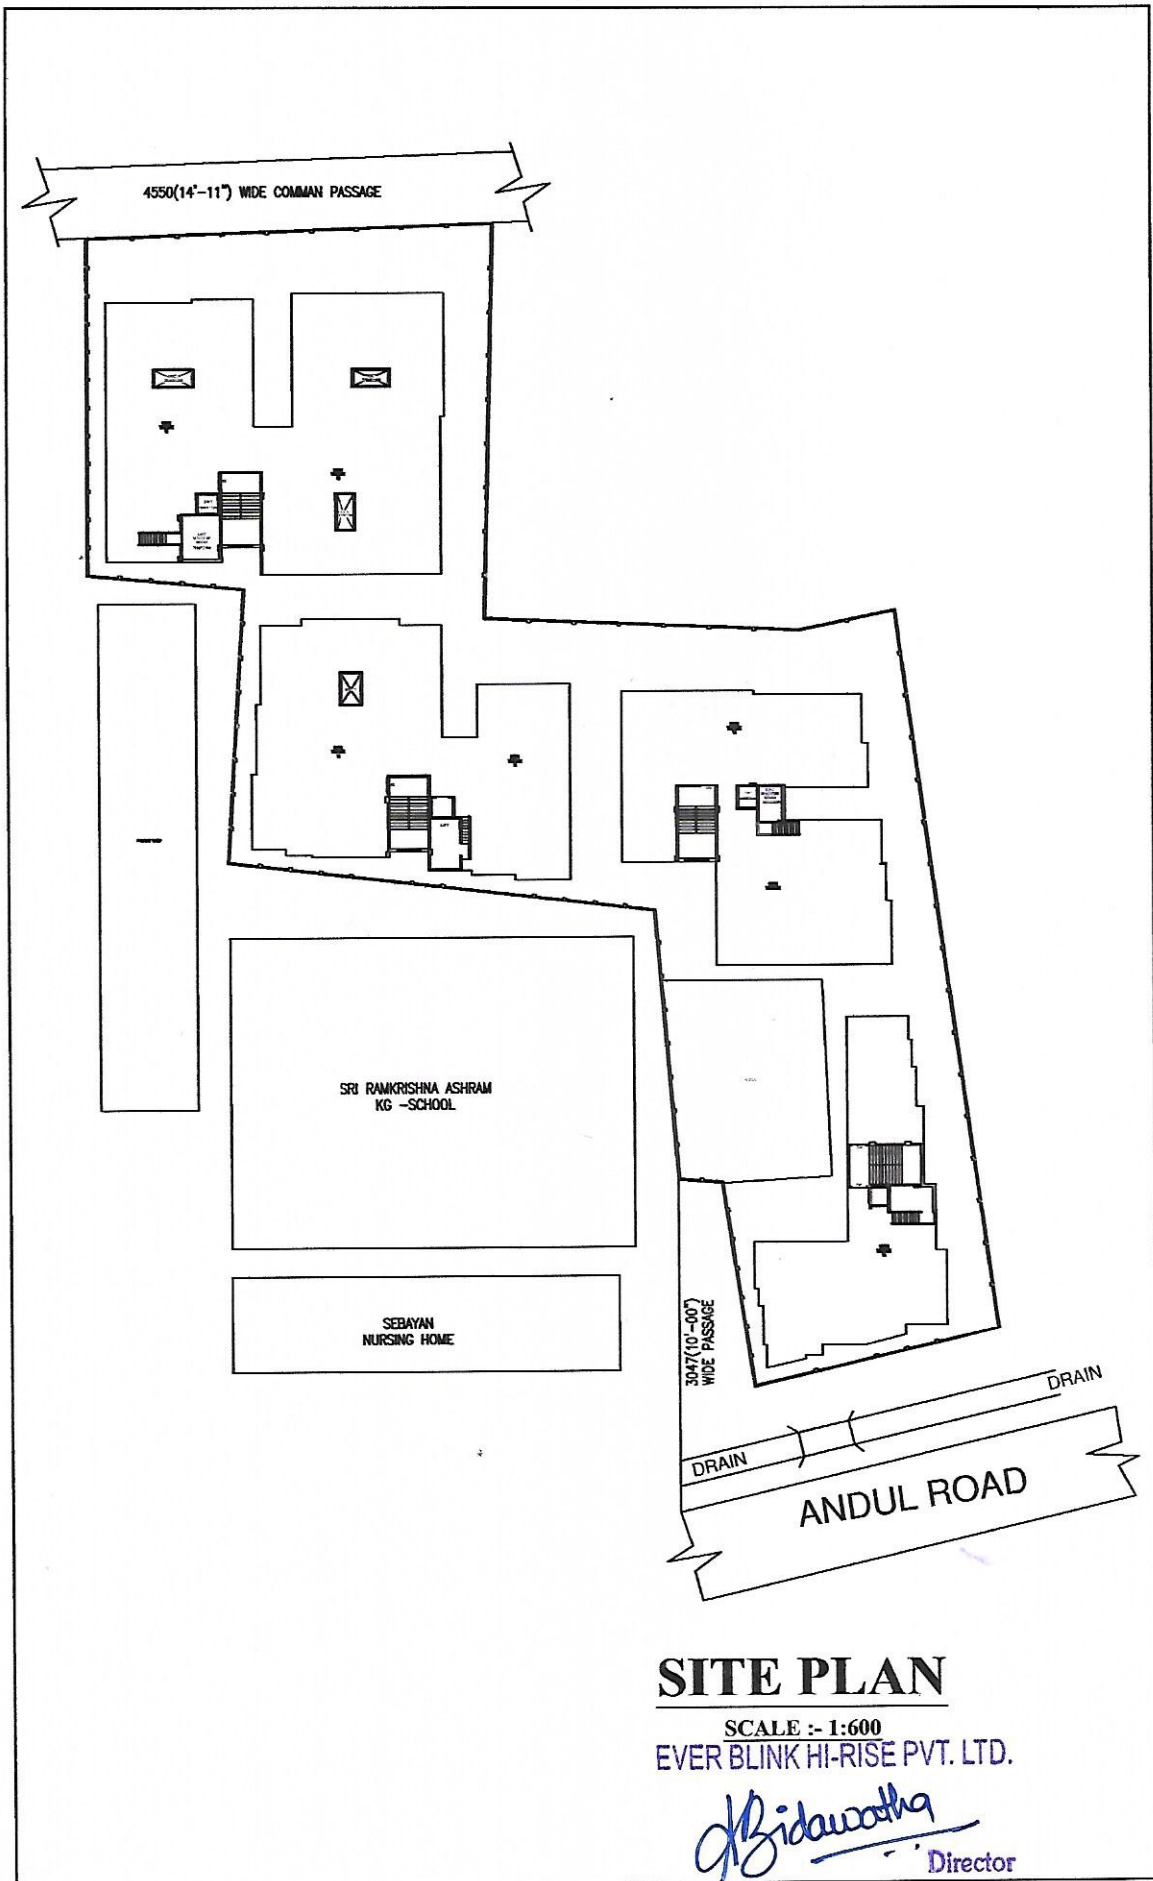

SITE PLAN

SCALE :- 1:600
EVER BLINK HI-RISE PVT. LTD.

Bidawatha
Director