



APPROVED

PLAN No. CB/48/17
RB/08/10/00/007
APN
20.02.20
Date 19.08.2020

Commissioner
Durgapur Municipal Corporation


Moham Lai Majee,
Planner in-Charge, Building Plan,
Durgapur Municipal Corporation

General Safety Should Be
Ensured by the Parties.


BUILDING PLAN APPROVED
ON THE BASIS OF THE INDEMNITY
BOND, LAND MUTATION &
& CONVERSION IS THE RESPONSIBILITY
OF THE OWNER.




SOUTH SIDE ELEVATION
SCALE-1:100

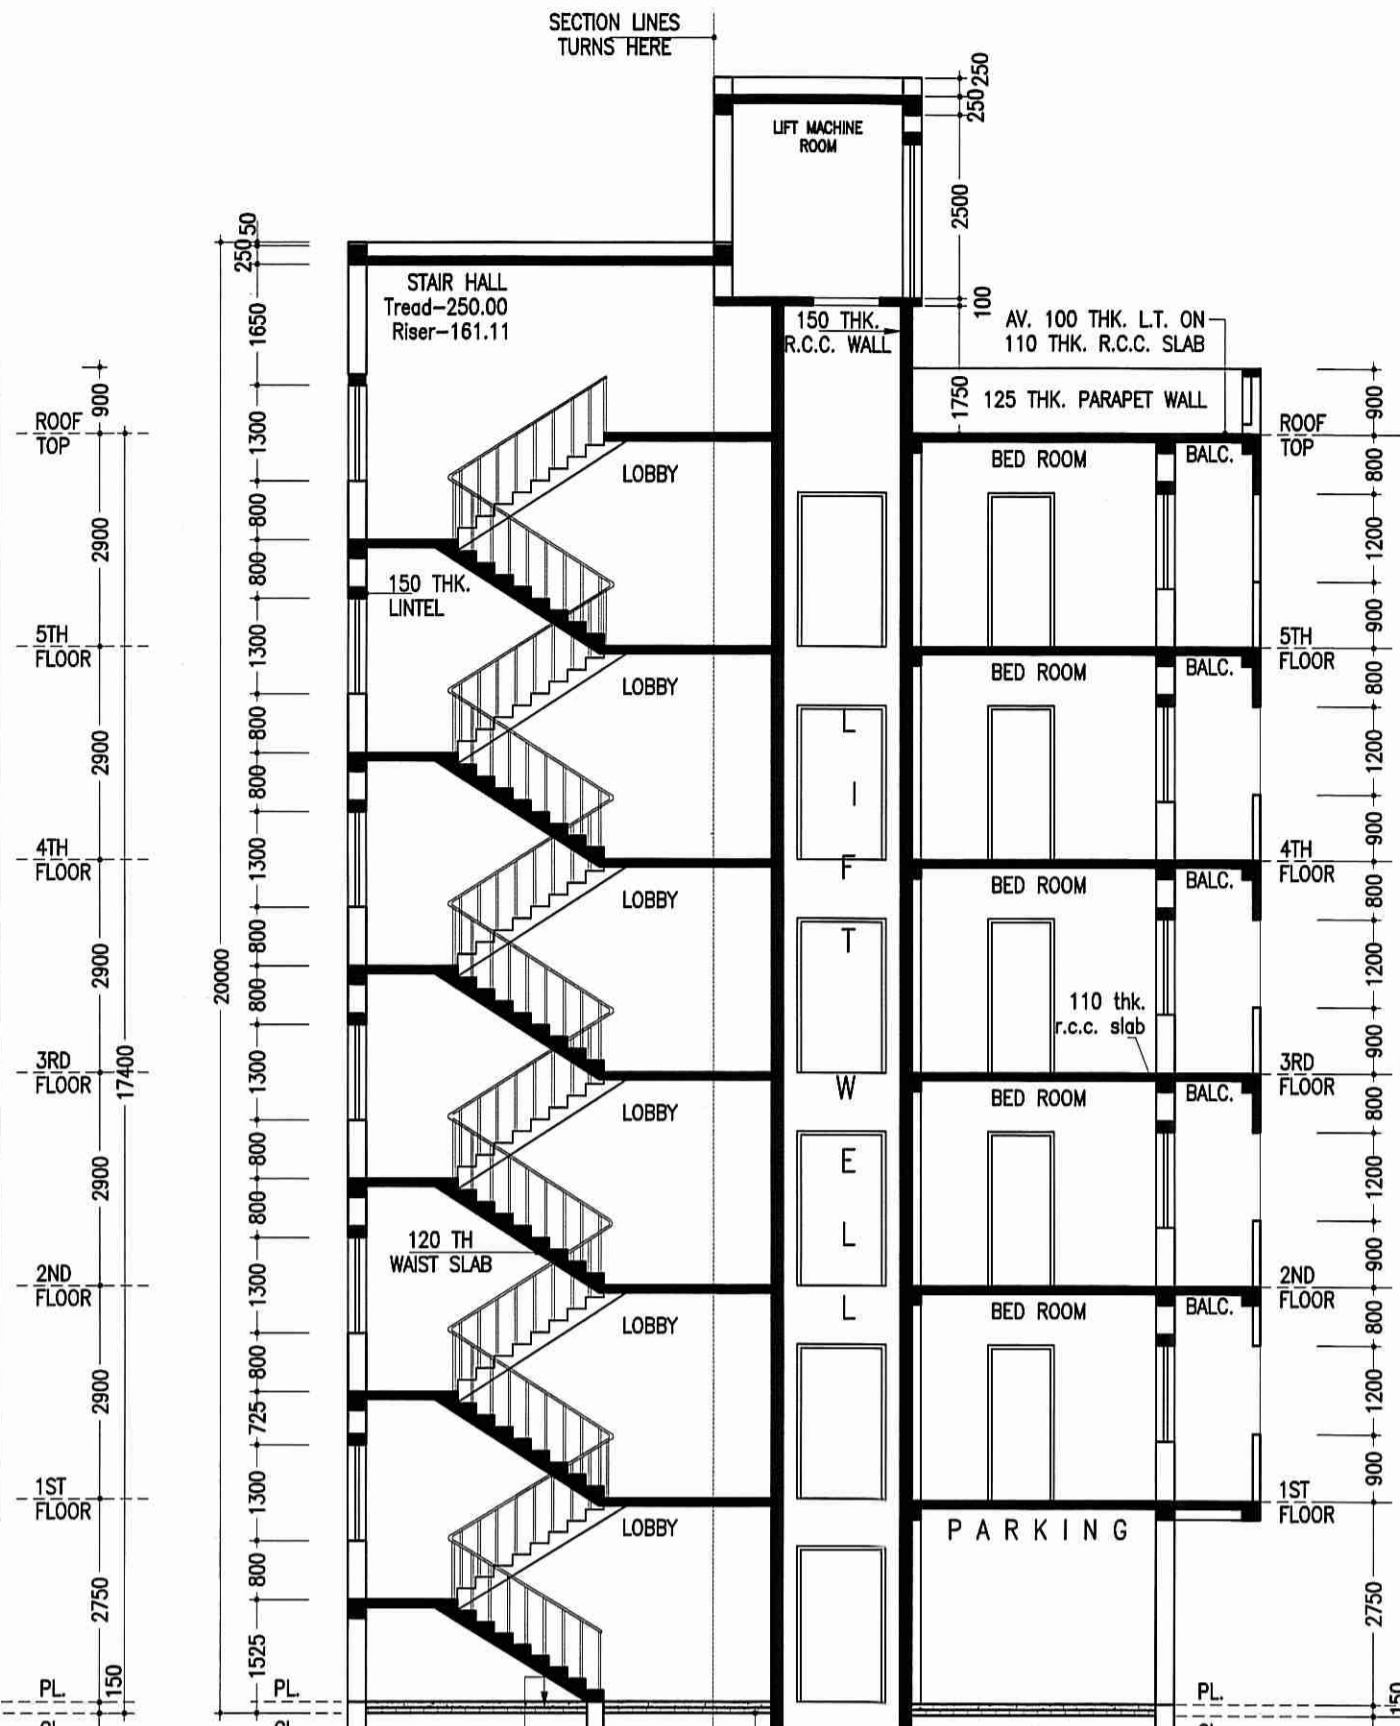


SECTION - AA
SCALE-1:100

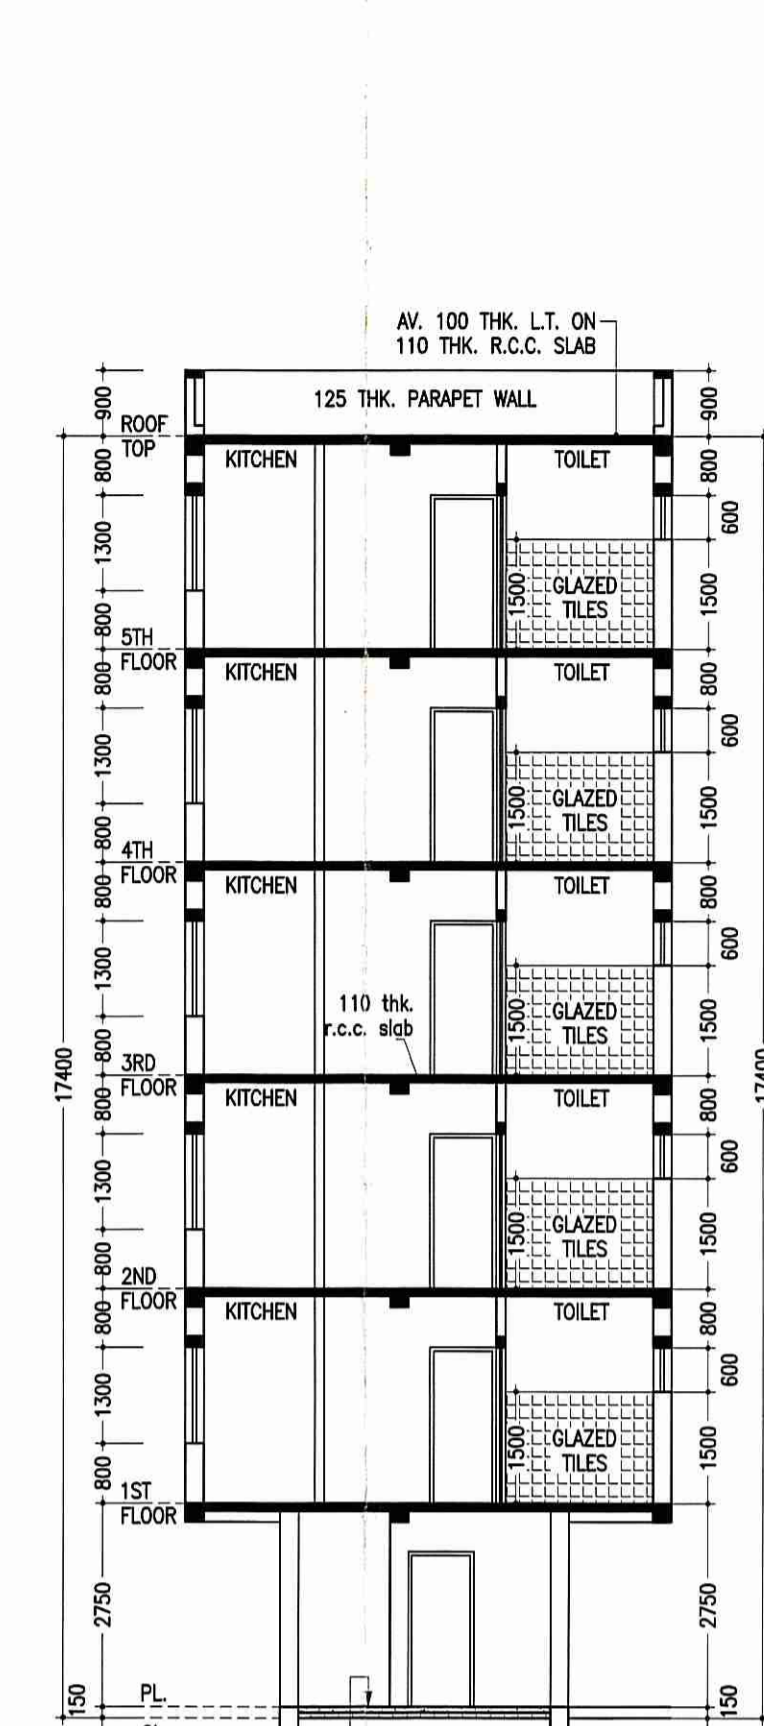


SECTION - BB
SCALE-1:100

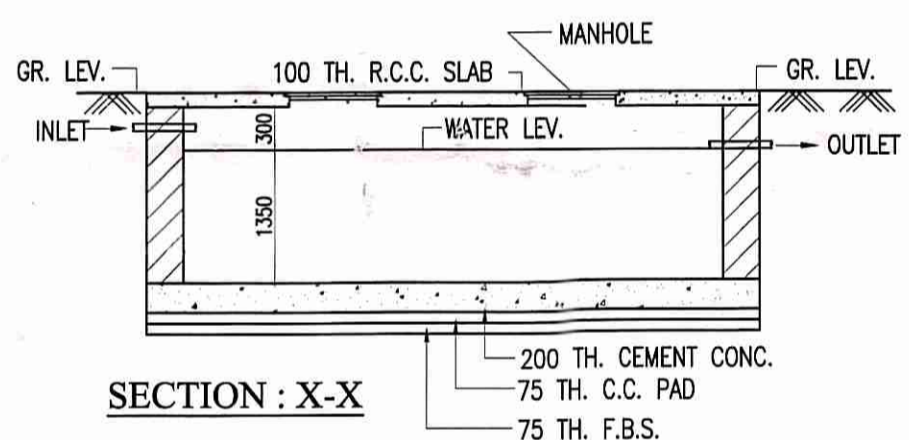


SECTION : X-X

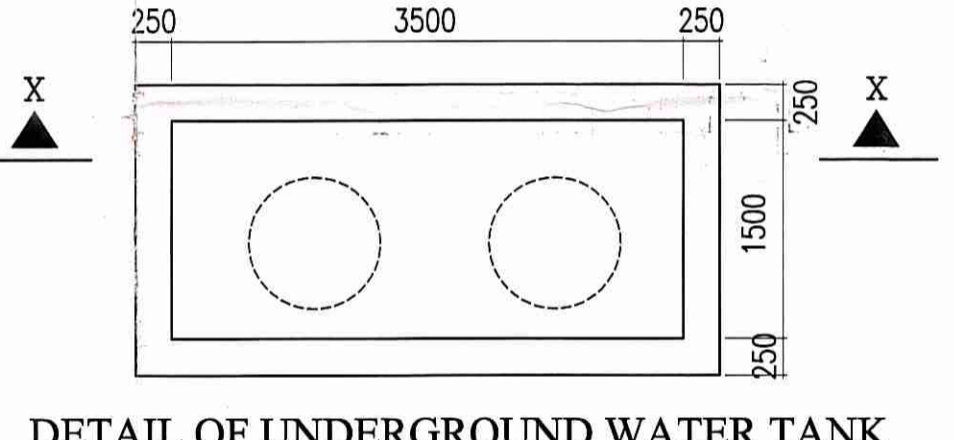


DETAIL OF UNDERGROUND WATER TANK

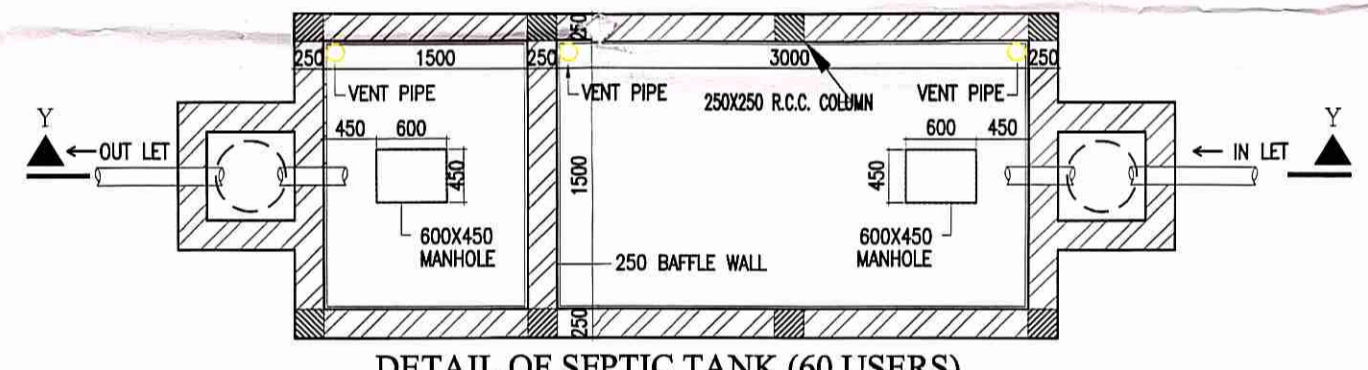


DETAIL OF SEPTIC TANK (60 USERS)
SCALE - 1:50

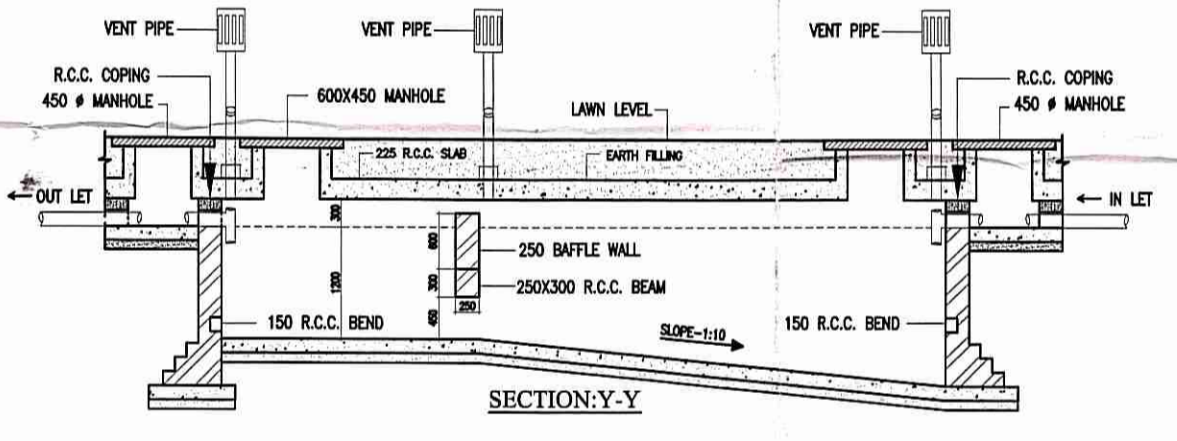

SECTION:Y-Y

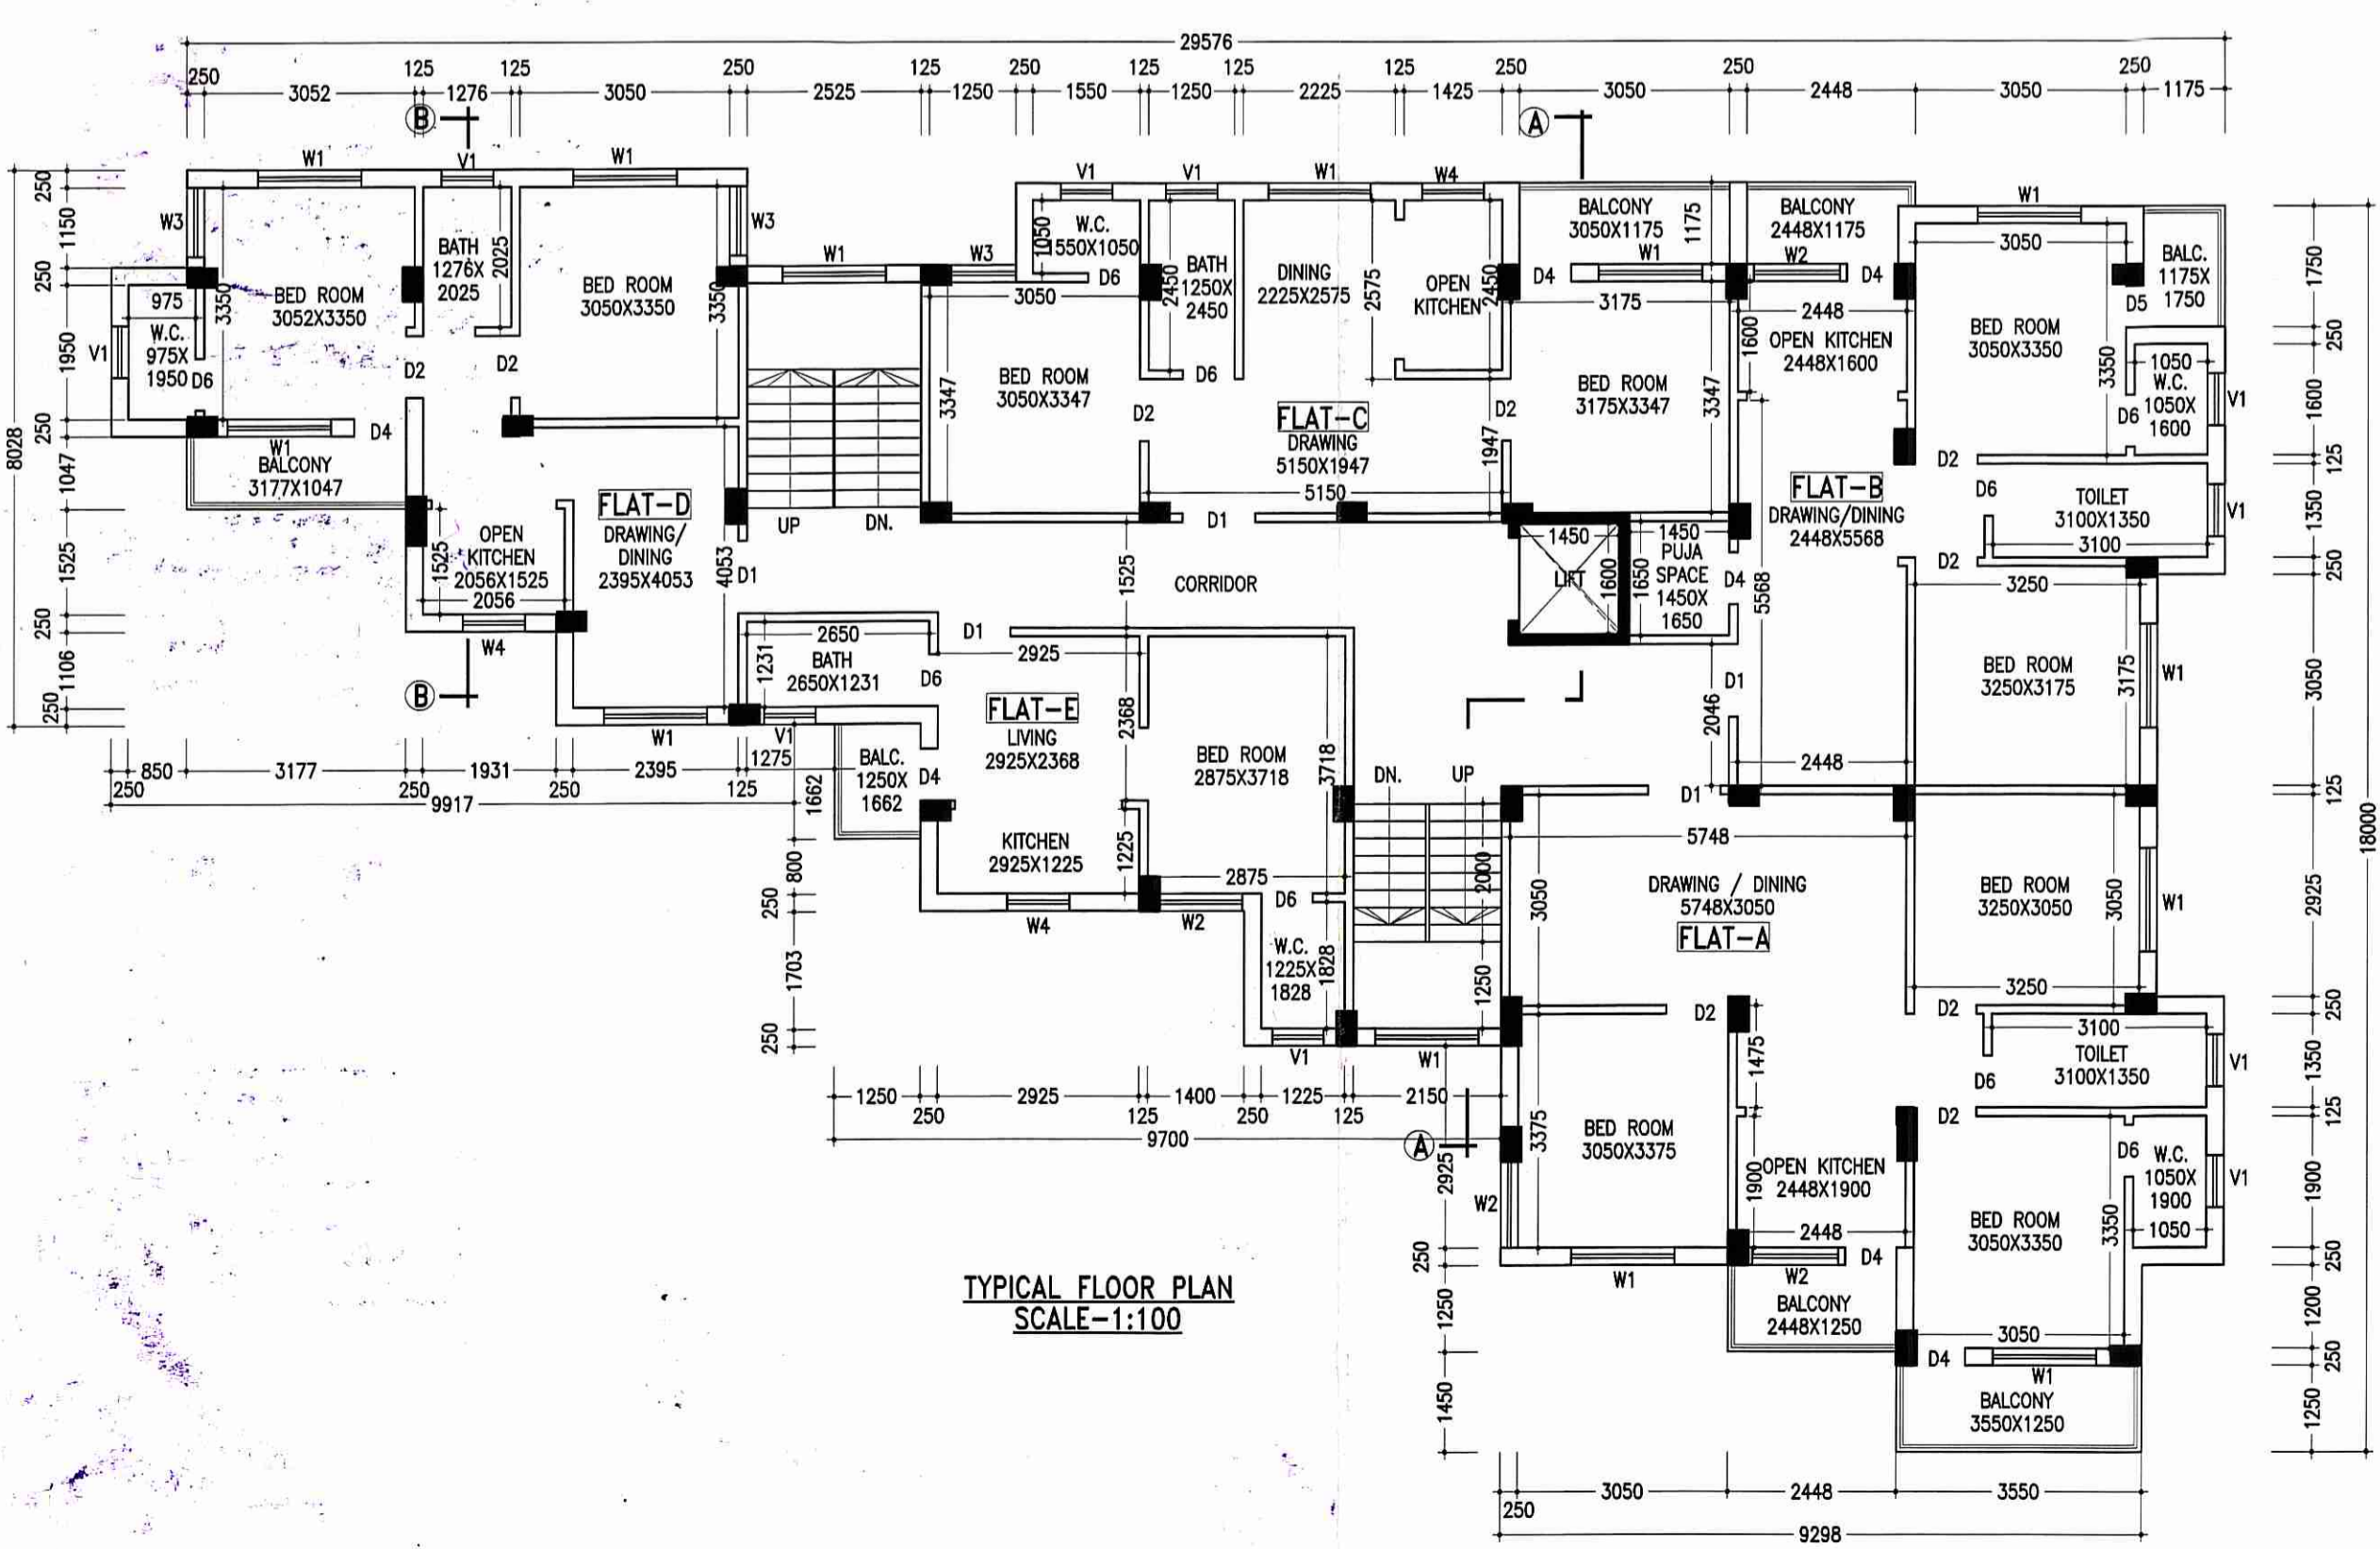

TYPICAL FLOOR PLAN
SCALE-1:100

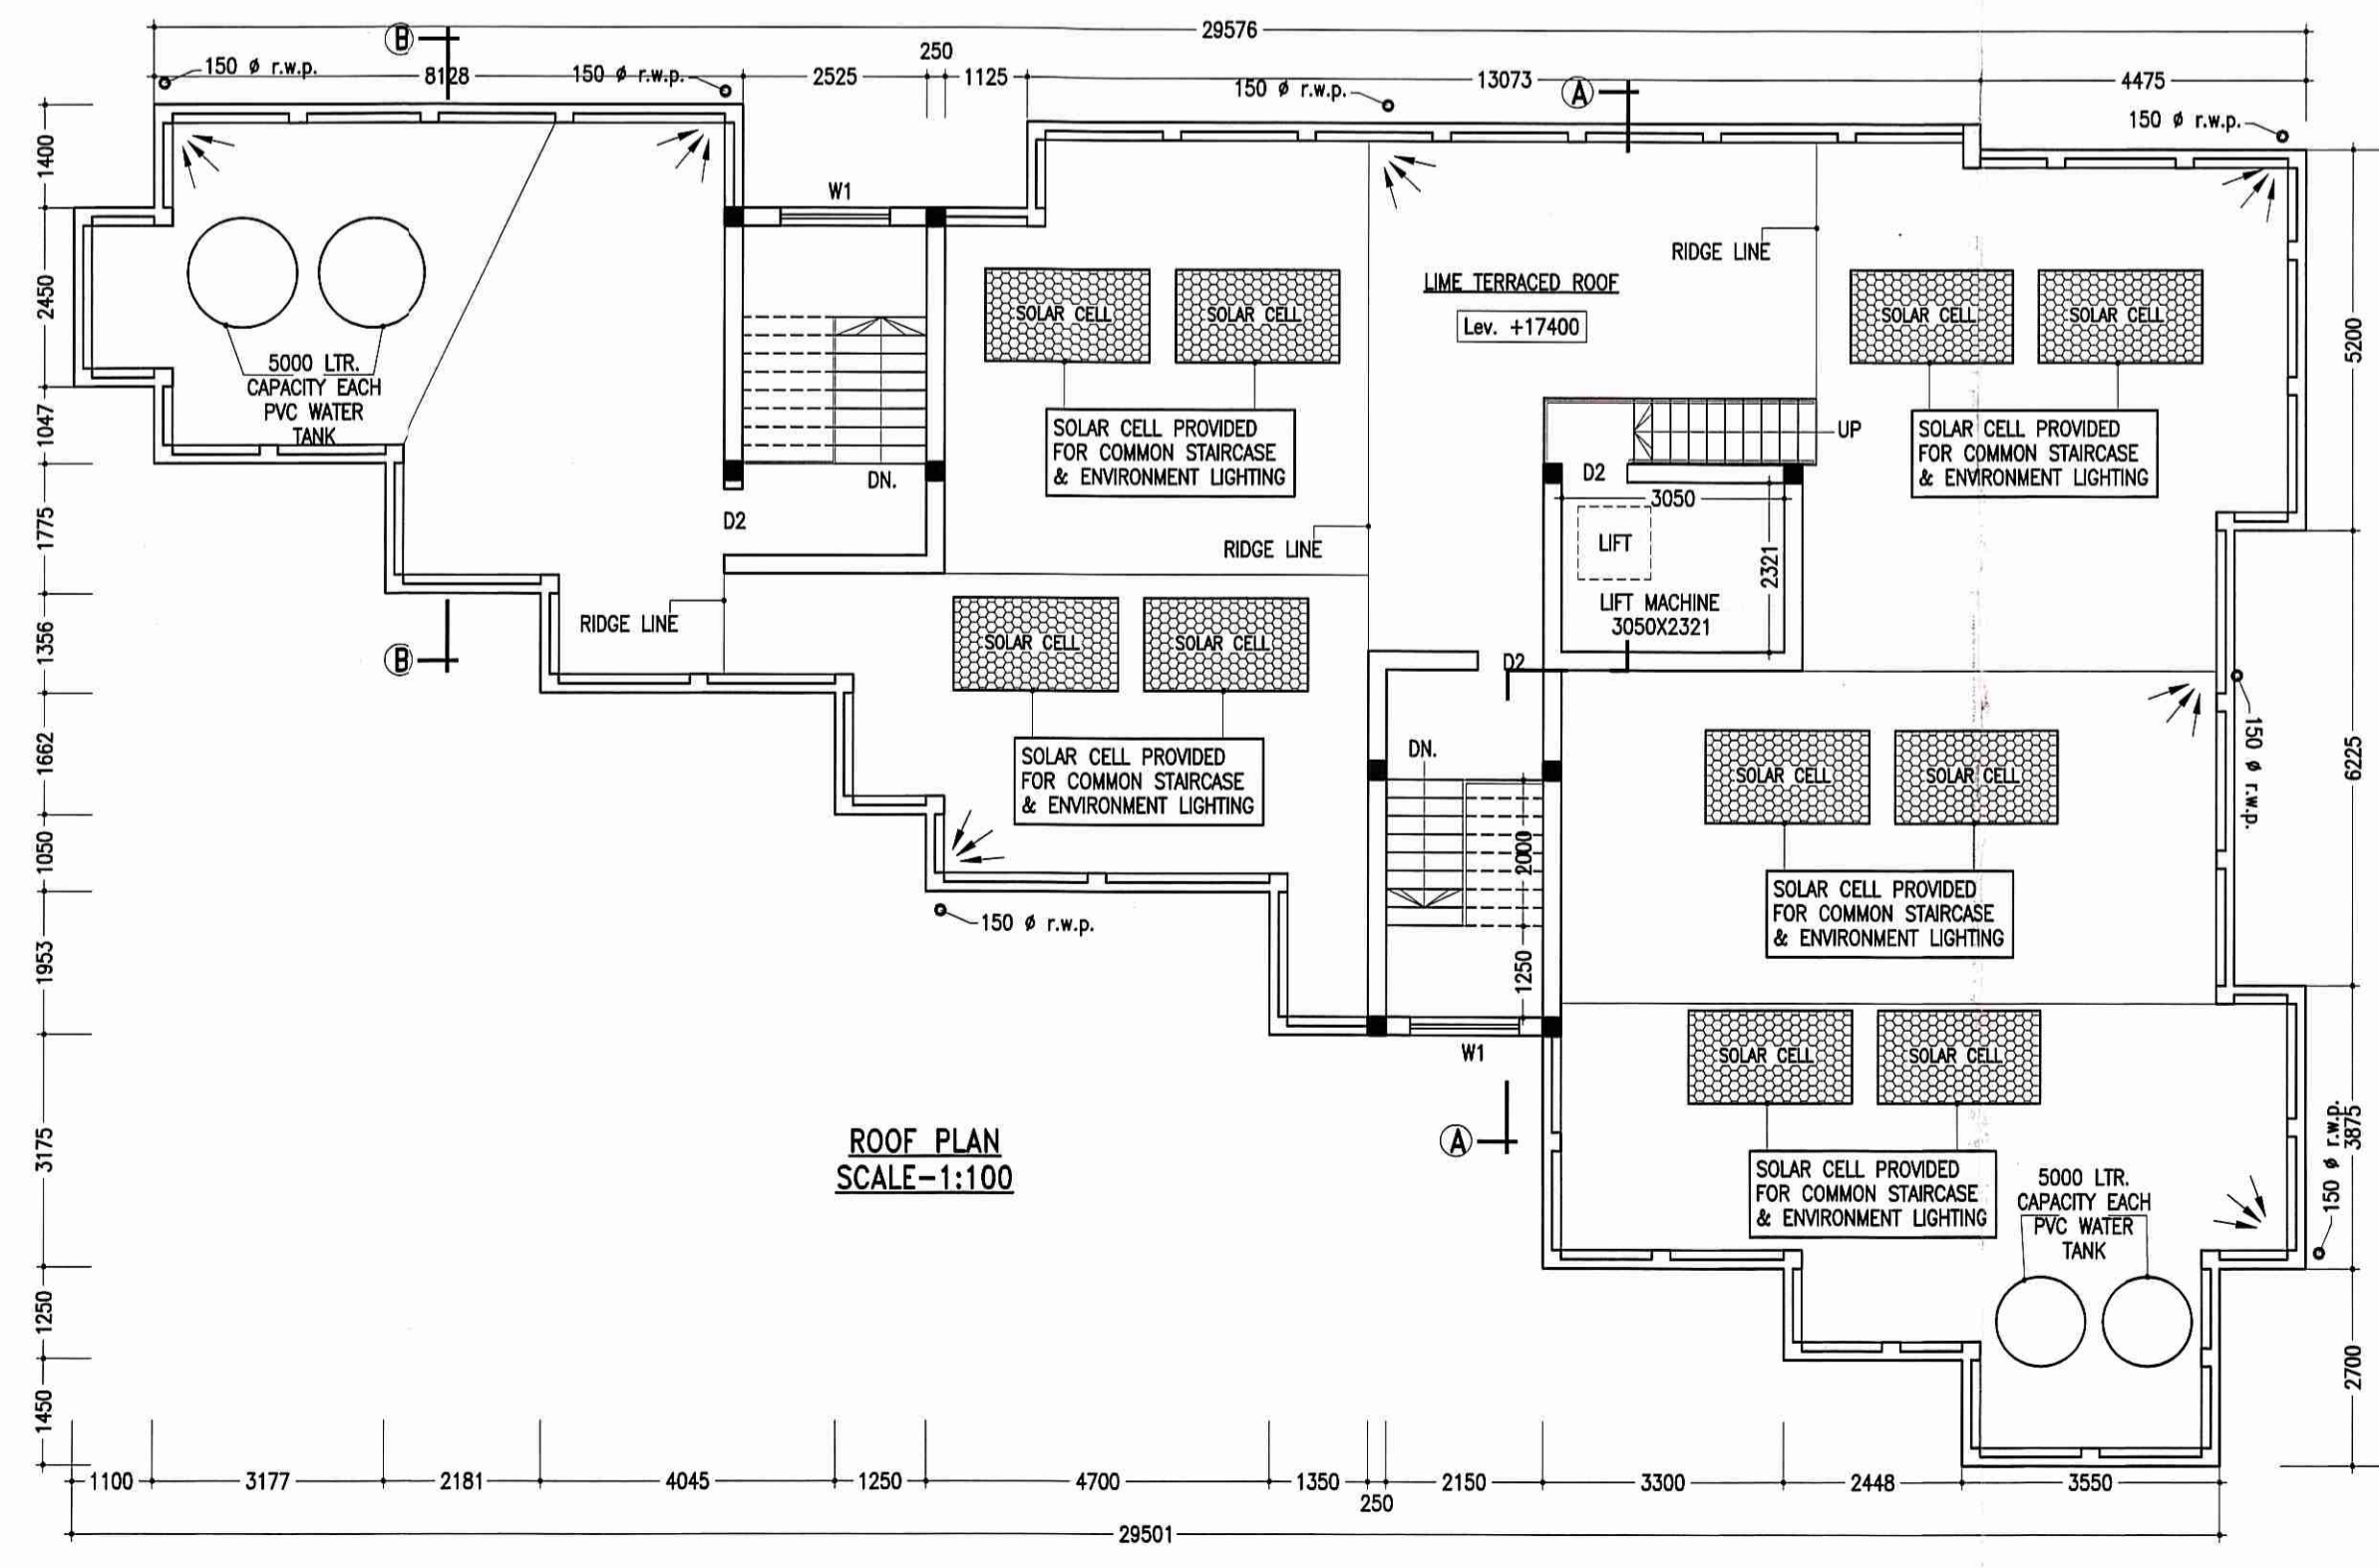

ROOF PLAN
SCALE-1:100

NOTES

- ALL DIMENSIONS ARE IN MILLIMETER.
- WRITTEN DIMENSIONS MUST BE FOLLOWED
- OWNERS PLOT SHWN IN RED COLOUR

DOORS AND WINDOWS SCHEDULE

TYPE	WIDTH	HEIGHT	REMARKS
D1	1050	2100	PANNEL DOOR
D2	900	2100	DO
D3	900	2100	FLUSH DOOR
D4	750	2100	DO
D5	750	2100	DO
D6	750	2100	P.V.C DOOR
W1	1500	1300	GLAZED SHUTTER
W2	1250	1300	DO
W3	1000	1300	DO
W4	900	1300	DO
V1	750	600	DO

TITLE

PROPOSED ARCHITECTURAL PLAN OF G+5
STORIED RESIDENTIAL (APARTMENT)
BUILDING OF AMANTRAN PROJECTS PVT.
LTD. OVER L.R. PLOT NO.- 51(P), 292(P),
295(P), 297(P), L.R. KHATIAN NO. - 338,
MOUZA - HARIBAZAR, J.L. NO.- 106 , P.S. -
NEWTOWNSHIP , DIST.- BURDWAN
* HOLDING NO.- 43/N
* I D NO.- 66013
* CIRCLE/WARD NO. - C/25
NAME OF STREET - ROAD-71, HARI BAZAR,
DGP-06

SIGNATURE OF OWNER
Rebanish Munhajer
Suresh Maurya
Abhishek Majumdar
Surendra Nath Chatterjee

SIGNATURE OF STRUCTURAL ENGINEER
Dona Chatterjee
DONA CHATTERJEE
Structural Consultant
B. E - Civil (First class. Hons.) J U
M. E - Structures (First class) J U
ESE- II (K. M. C), Licence No. ESE/11/01B

SIGNATURE OF GEOTECHNICAL ENGINEER
A. S. Das
A. S. DAS
B.E., M.E. (SOIL), M.I.G.S
ENRROLLED GEOTECHNICAL ENGINEER,
K.M.C. No.: CLASS -1/2

SIGNATURE OF ARCHITECT
Sampa Chakraborty
SAMPA CHAKRABORTY
CONSULTING ARCHITECT
CA/2010/48894

SIGNATURE OF L.B.S./ENGINEER/ARCHITECT
Vijaya Singh
VIJAYA SINGH
DMC REGISTERED
LIC NO. - DMC/BPD/60

