


**PROPOSED PLAN OF A (G+4) STORIED RESIDENTIAL CUM COMMERCIAL**  
**NO.- 167, TOUZI NO.- 146, R.S. DAG NO.- 238,238/573, 226, L.R.DAG NO.- 1647,**  
**P.S.-MADHYAMGRAM, DISTRICT.-NORTH 24 PARGANAS, UNDER MADH**

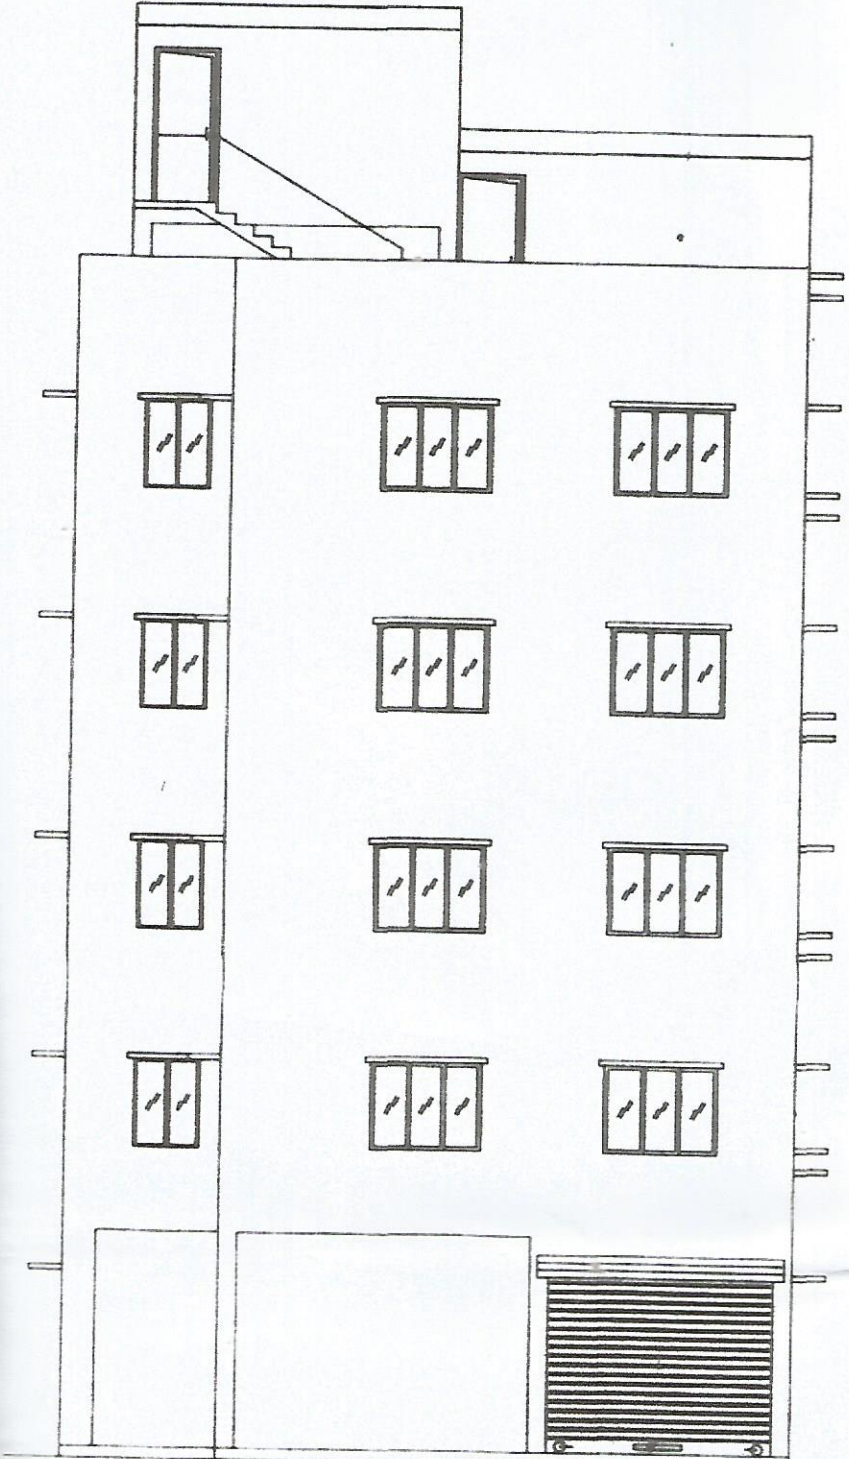

**FRONT ELEVATION**  
**SCALE-1:100**