

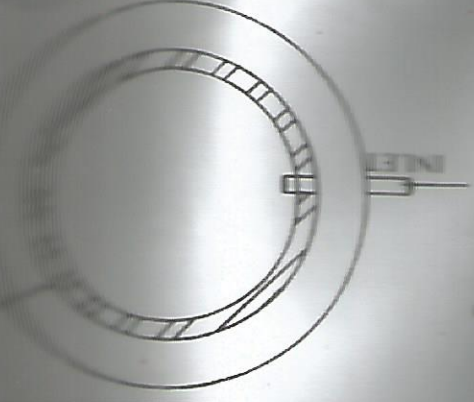


SCALE - 1:50  
 DETAILS OF SINK

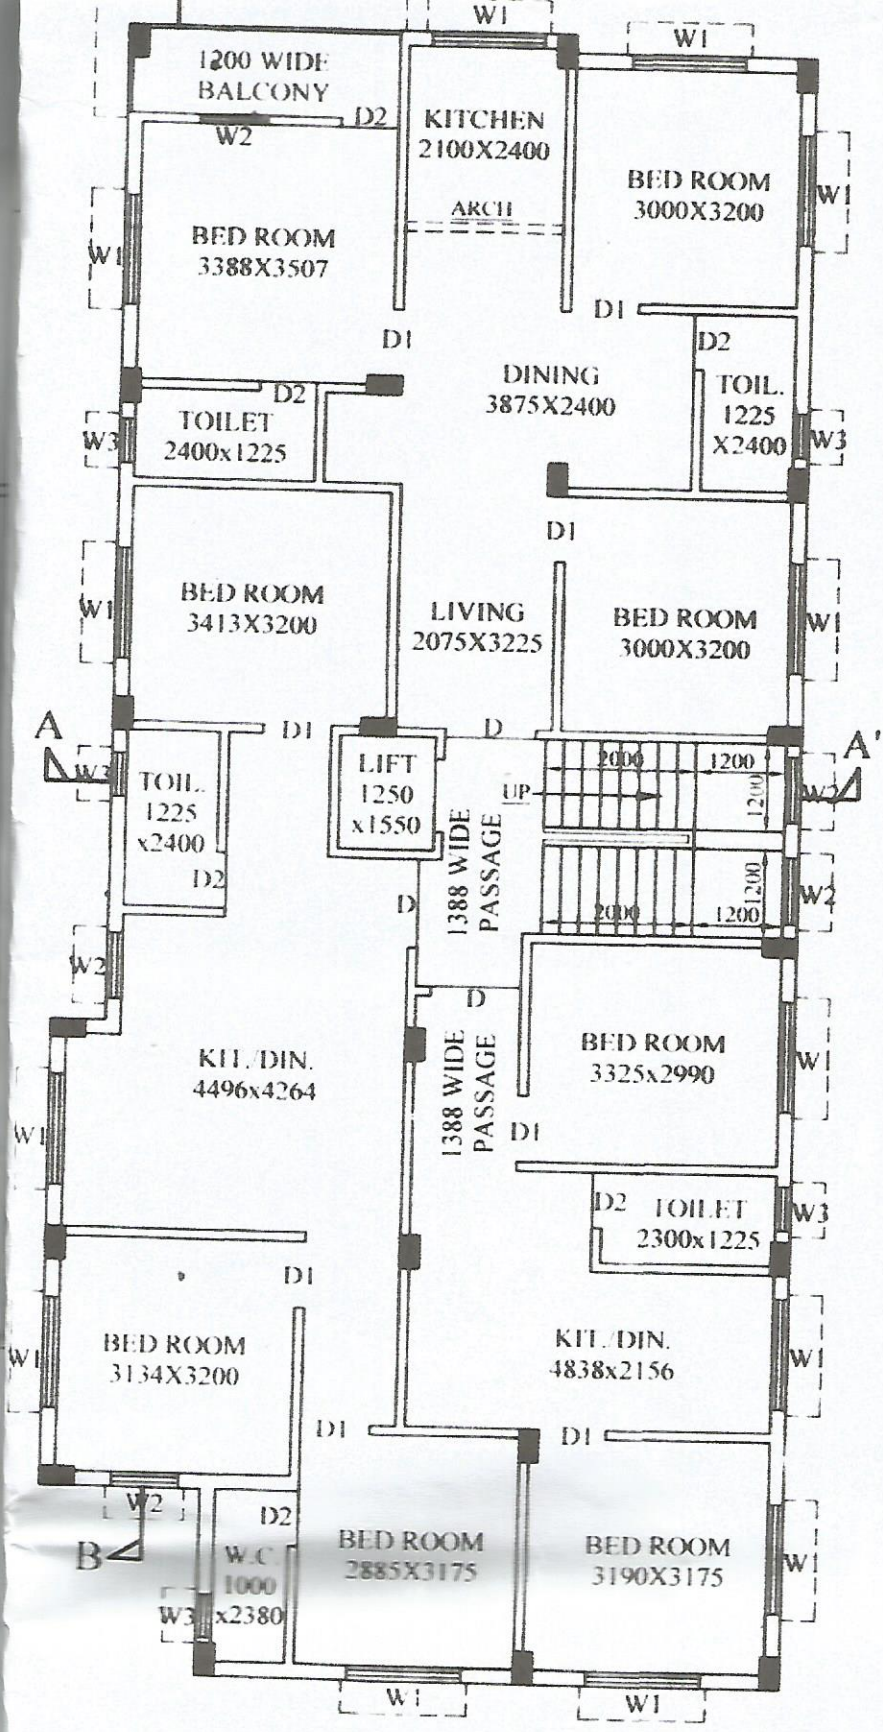

SECTION OF SINK

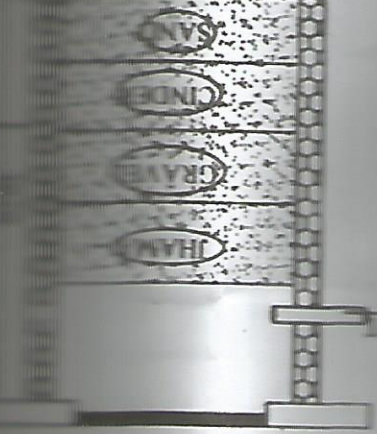

**PROPOSED TYPICAL FLOOR PLAN**  
**(1ST TO 4TH)**  
 SCALE-1:100

