


SKETCH PLAN SHOWING THE LOCATION MAP OF TWO NOS. PROPOSED GROUND + FOUR STORIED BUILDINGS ("BLCOK -A" & " BLCOK - B") OF "PARBATI LAND & HOUSING DEVELOPERS PVT. LTD.", REPRESENTED BY ITS MANAGING DIRECTOR SRI SACHINDRA NATH ROY, S/O LATE PARBATI CHARAN ROY AT GOPALPUR, NEAR B.O.C., ON R.S. PLOT NOS. - 784/1084, 786, UNDER R.S. KHATIAN NOS.- 4, 441, 715, L.R. PLOT NOS.- 1152, 1154, 1156, L.R. KH. NO. - 1664, WITHIN MOUZA - GOPALPUR, J.L. NO. - 10, WARD NO.- NEW (54), OLD (1), P.S. - ASANSOL (S), DIST. - PASCHIM BURDWAN. UNDER ASANSOL MUNICIPAL CORPORATION.

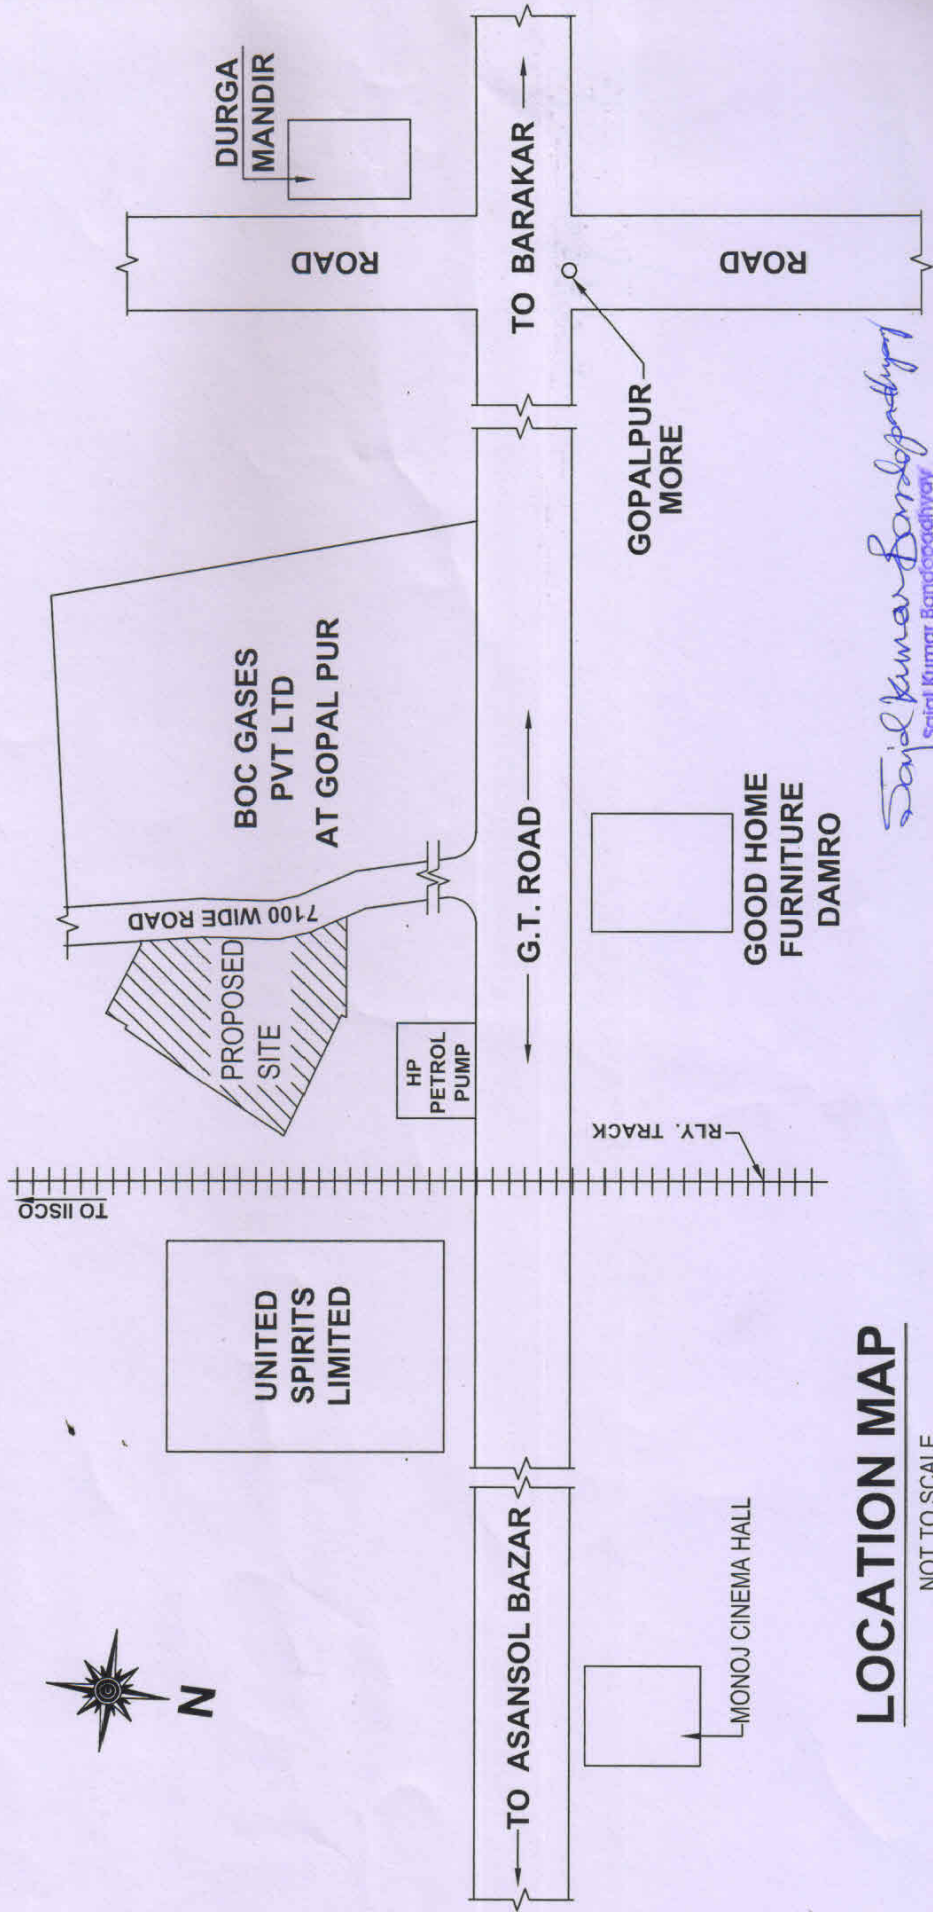

LOCATION MAP

NOT TO SCALE

Sanjay Kumar Bandyopadhyay

Sanjay Kumar Bandyopadhyay
BE (CIVIL) MIE
CHARTERED ENGINEER
NO-17-107537/8

AMC 188 No 051