


WEST

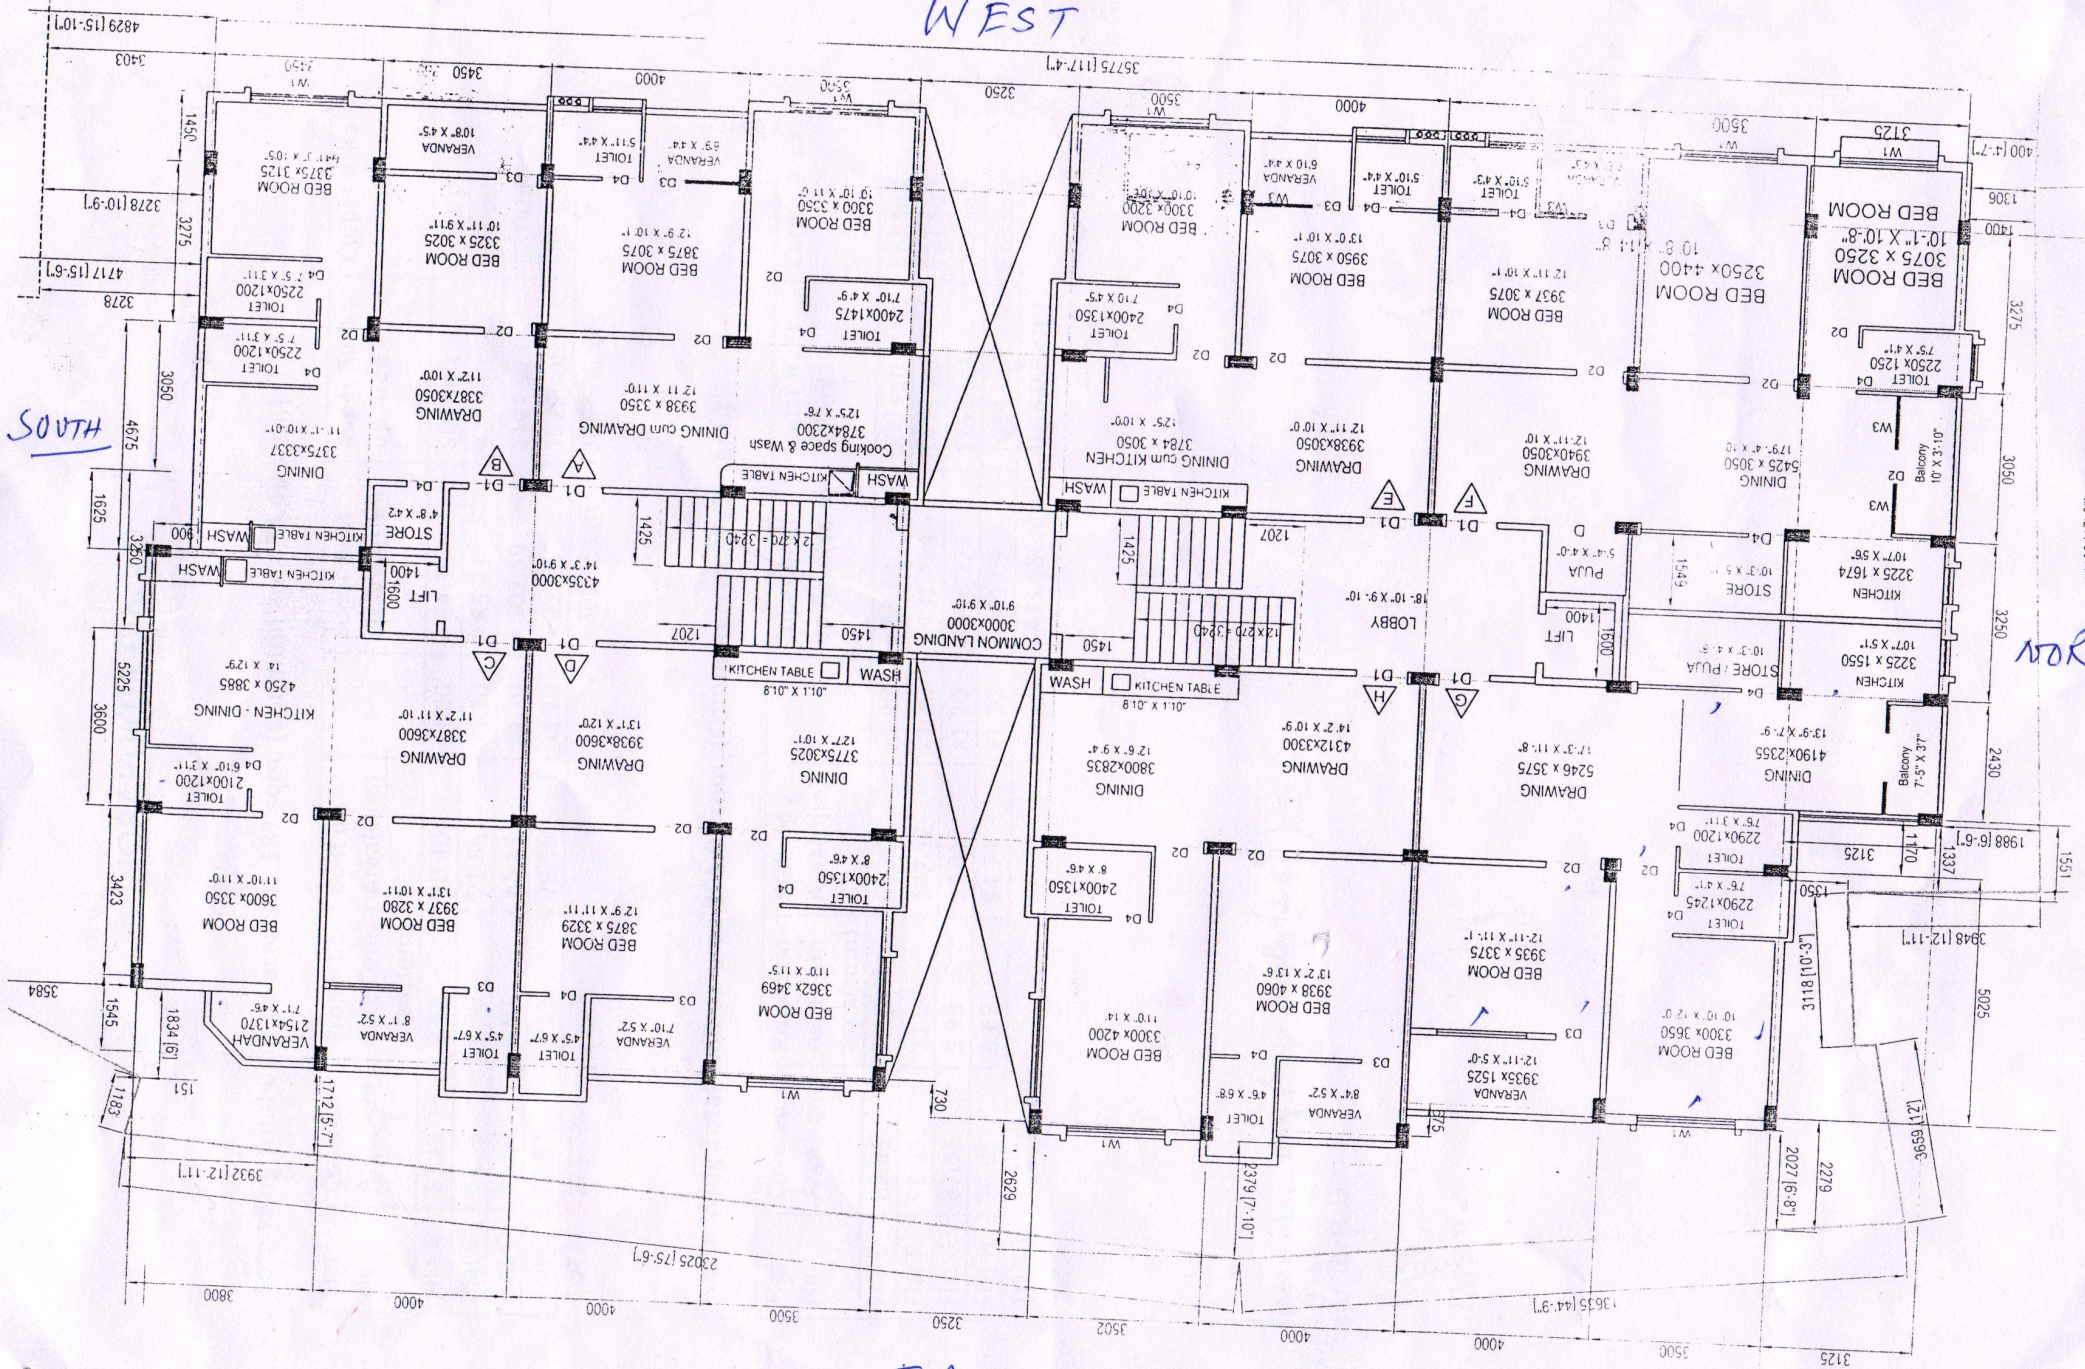

SOUTH

ROOF

EAST