


Building Plan Sanctioned
Meeting Date: 24/11/2016

Sanctioned / Approved
Baramati Municipality



CHECKED & VERIFIED
Alok Roy
Baramati Municipality

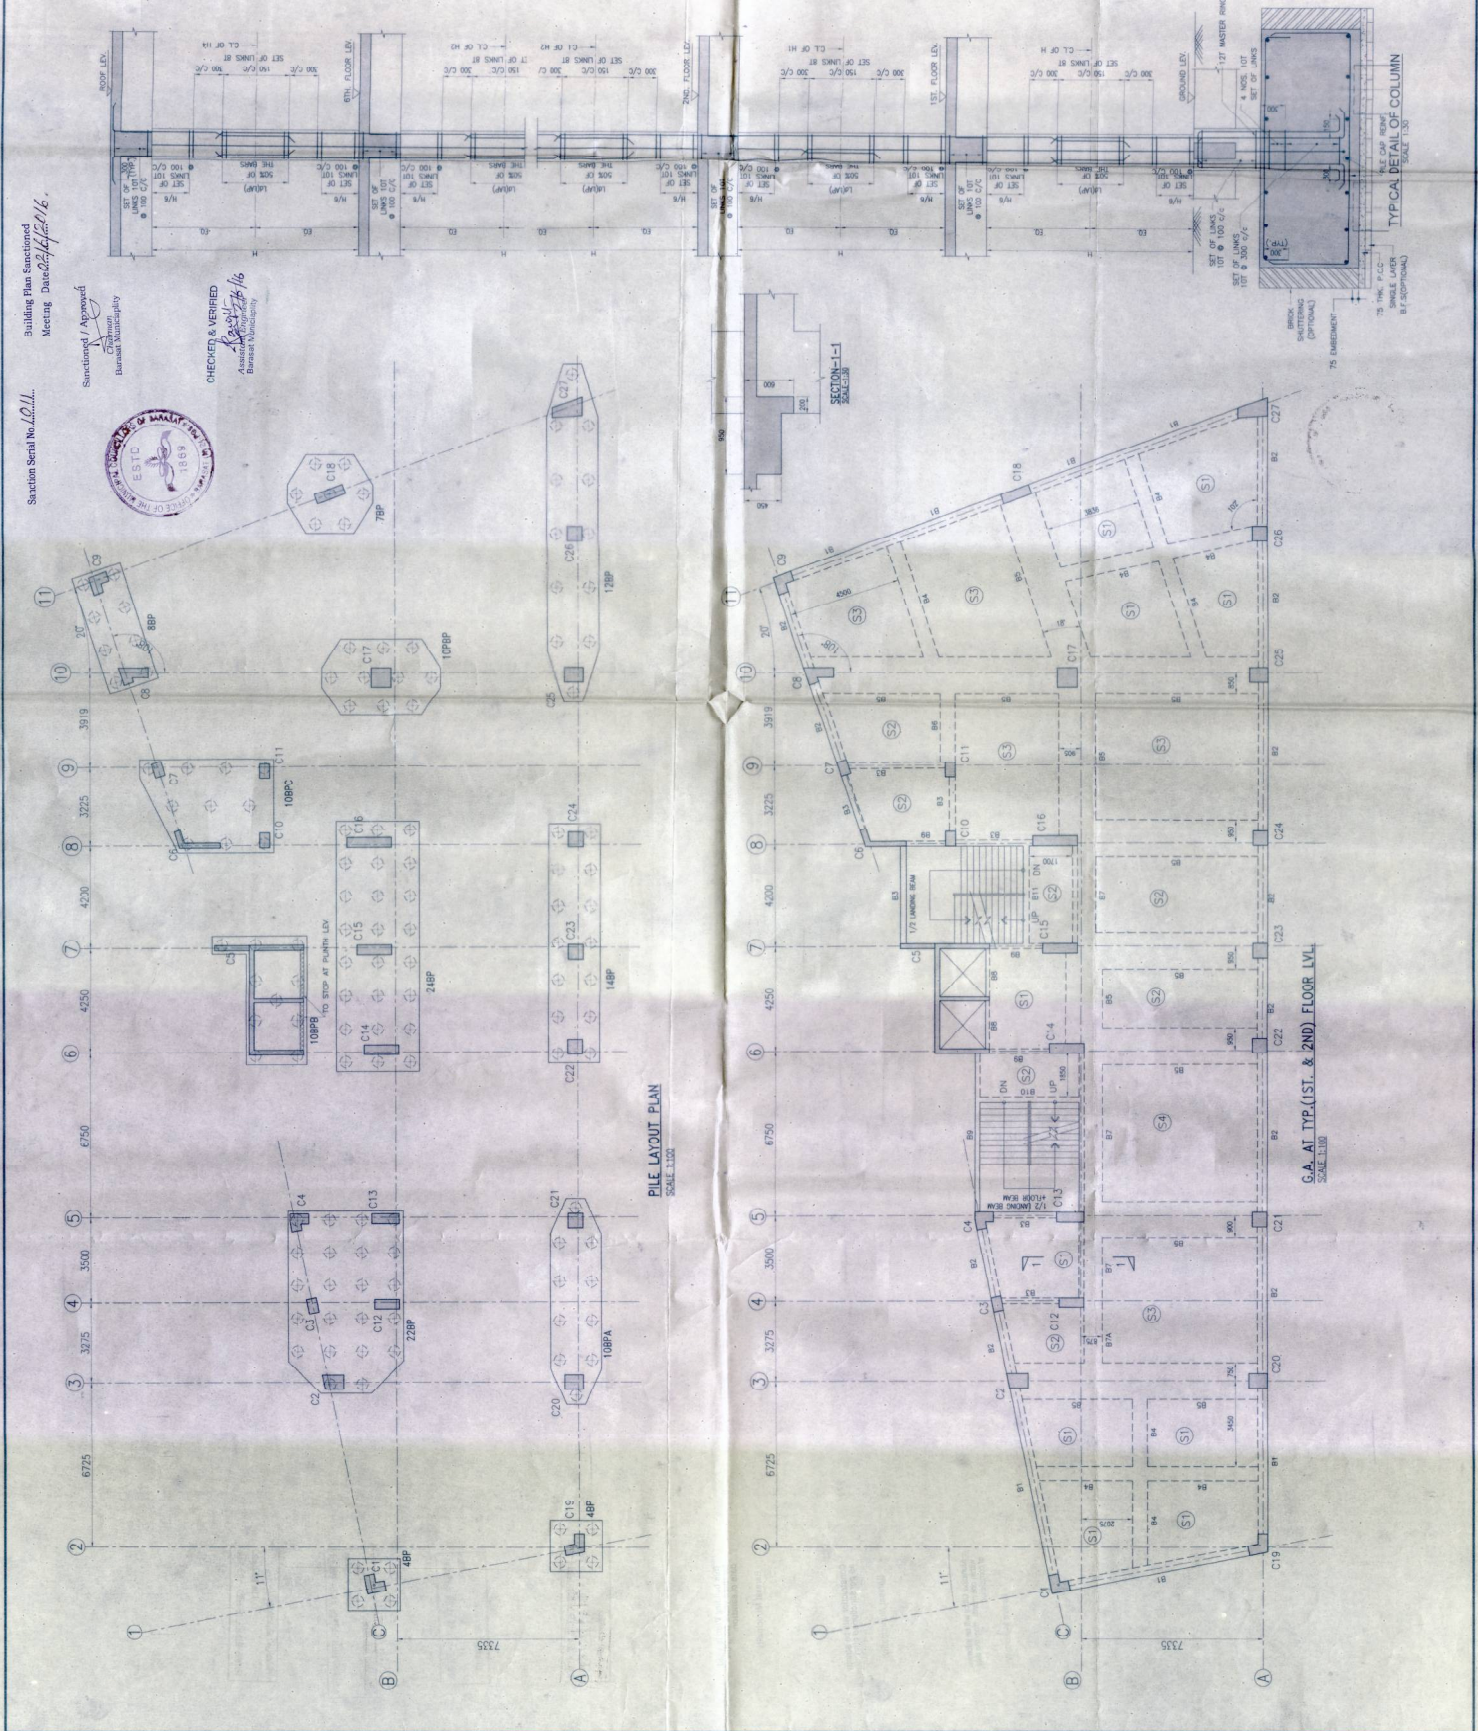

PILE LAYOUT PLAN
SCALE 1:100

G.A. AT TYPICAL (1ST. & 2ND) FLOOR LVL.
SCALE 1:100

CERTIFICATE OF STRUCTURAL ENGINEER
I HEREBY CERTIFY THAT THE BUILDING SET FORTH FOR CONSTRUCTION AT 49/39, JESSORE ROAD (EAST), KOLKATA-700124, DISTRICT 24-PARGANAS(NORTH), BLOCK BARASAT I, MOUZA-SIT, J.L. NO. 10, P.S. & P.O. BARASAT UNDER WARD NO. 01 OF BARASAT MUNICIPALITY ER DMC NOS 339, 339/1400340/344/353 & 334, 1346/683, TO BE CONSTRUCTED IN ACCORDANCE WITH THE REQUIREMENTS OF THE NATIONAL BUILDING CODE OF PRACTICE FOR INDIA AS APPLICABLE IN WEST BENGAL AND THE BUILDING REGULATIONS THEREIN AND THAT THE FOUNDATION DESIGN IS SATISFACTORY AND THE STRUCTURE WILL BE SAFE IN ALL RESPECTS.

SIGNATURE OF STRUCTURAL ENGINEER
MPCANKA KUMAR ROY
M.A.E. 15107
M.E. (SPECIALIZATION IN STRUCTURAL ENGINEERING)
1987
1989
1990
SIGNATURE OF ARCHITECT
SUBIR KUMAR BASU
REGISTERED ARCHITECT
REG. NO. CA/1849/3

SIGNATURE OF ARCHITECT
ALOK ROY
REGISTERED ARCHITECT
REG. NO. CA/1849/3

CERTIFICATE OF ARCHITECT
I HEREBY CERTIFY THAT THE FOUNDATION AND SUPERSTRUCTURE OF THE BUILDING SET FORTH FOR CONSTRUCTION AT 49/39, JESSORE ROAD (EAST), KOLKATA-700124, DISTRICT 24-PARGANAS(NORTH), BLOCK BARASAT I, MOUZA-SIT, J.L. NO. 10, P.S. & P.O. BARASAT UNDER WARD NO. 01 OF BARASAT MUNICIPALITY ER DMC NOS 339, 339/1400340/344/353 & 334, 1346/683, TO BE CONSTRUCTED IN ACCORDANCE WITH THE REQUIREMENTS OF THE NATIONAL BUILDING CODE OF PRACTICE FOR INDIA AS APPLICABLE IN WEST BENGAL AND THE BUILDING REGULATIONS THEREIN AND THAT THE FOUNDATION DESIGN IS SATISFACTORY AND THE STRUCTURE WILL BE SAFE IN ALL RESPECTS.

SIGNATURE OF ARCHITECT
SUBIR KUMAR BASU
REGISTERED ARCHITECT
REG. NO. CA/1849/3

SIGNATURE OF ARCHITECT
ALOK ROY
REGISTERED ARCHITECT
REG. NO. CA/1849/3

Drawn	Scale	Date
A.M.	AS SHOWN	09.05.16
<input type="checkbox"/> Design Development	<input type="checkbox"/> Construction Draw	<input type="checkbox"/> Final Draw
<input type="checkbox"/> Contract Document	<input type="checkbox"/> Construction Draw	<input type="checkbox"/> Final Draw
Job No.	Drawing No.	
1545	C-S10-00-01	



MNC CONSULTANTS (Pvt) Ltd.
MNC HOUSE
15/6, BANDANCA MAIN ROAD
KOLKATA - 700 107
Ph: 91-332418362/913324165700
Fax: 91-3324418083
E: mnc@mnccol.com

Architect:
Subir Kumar Basu
CONSULTANTS & ENGINEERS
KOLKATA-700019

Client & Structural Consultants:
MNC CONSULTANTS (Pvt) Ltd.
15/6, BANDANCA MAIN ROAD
KOLKATA - 700 107
Ph: 91-332418362/913324165700
Fax: 91-3324418083
E: mnc@mnccol.com

PILE LAYOUT PLAN & G.A. AT TYPICAL (1ST. & 2ND) FLOOR LVL (COMMERCIAL)