


BUILDING SITE PLAN OF PROPOSED G+III STORIED RESIDENTIAL BUILDING OF (i) SMT. KEYA SEN (ii) SRI UJJAL SARKAR (iii) SMT. RADHA SARKAR (iv) SRI SUKANTA SARKAR (v) SMT. APARNA GUNIN (vi) SMT. BANDANA DAS (vii) SMT. CHANDANA SIKDAR (viii) SMT. ALPANA BOSE AT PREMISES NO. - 13 & 18, ANANDAGARH, D. P. NAGAR, BELGHORIA, KOLKATA - 56, MOUZA BASUDEBPUR, J. L. NO. - 2, DAG NO. - 798 & 799, E/P NO. - 1025 & 1030, P. S. - BELGHORIA, DIST. - 24 PARGANAS (N) UNDER KAMARHATI MUNICIPALITY, WARD NO. - 26, HOLDING NO. - 128

HEIGHT OF BUILDING : 36'-1" (11.0 M.)

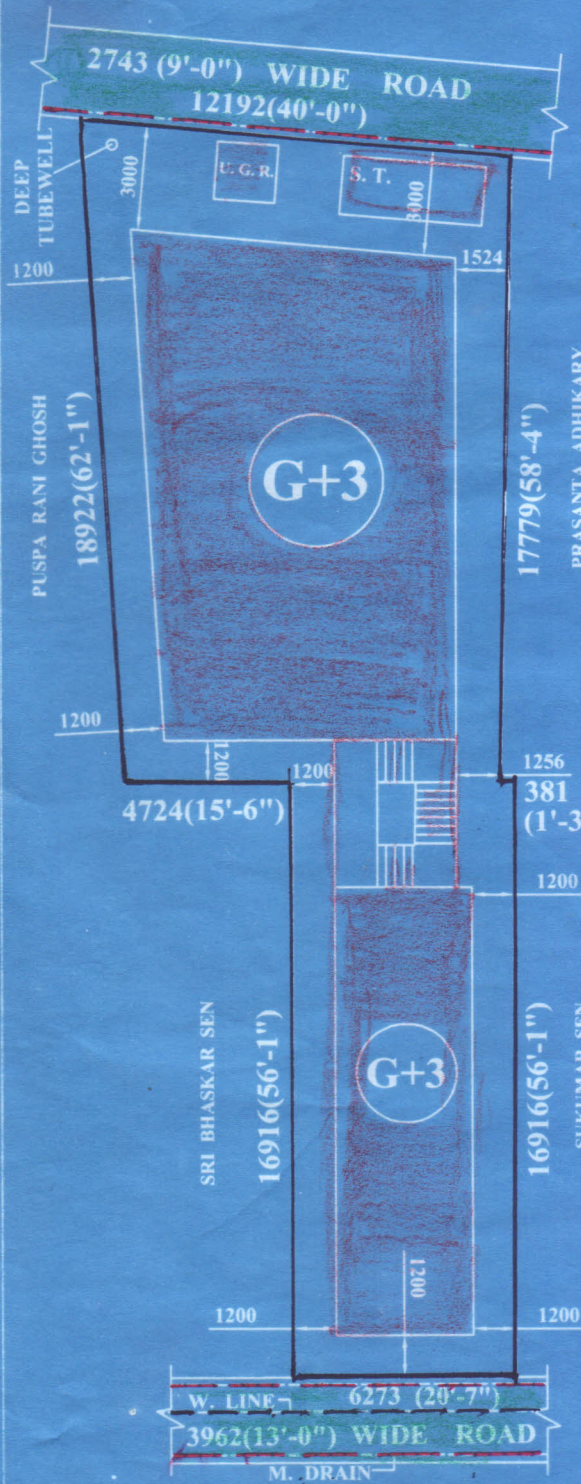

AREA STATEMENT

AREA OF LAND :-	4 K. - 10 CHI. - 29 SFT. = 312.06 SQM.
DEED OF KEYA SEN	: 1 K. - 9 CH. - 29 SFT. = 107.21 SQM.
UJJAL SARKAR & OTHS.	: 3 K. - 1 CH. - 0 SFT. = 204.85 SQM.
TOTAL :-	4 K. - 10 CHI. - 29 SFT. = 312.06 SQM.
PERMISSIBLE COVERED AREA (@ 59.40 %)	= 185.36 SQM.
PROP. COVERED AREA AT GROUND FLOOR	= 185.36 SQM.
COV. AREA AT 1ST., 2ND. & 3RD. FLOOR	= 185.36 SQM.
TOTAL COVERED AREA OF ALL FLOOR	= 741.44 SQM.


SITE PLAN NO. 461/17-18

APPROVED
KAMARHATI MUNICIPALITY

21 APR 2018

[Signature]
Chairman
Kamarhati Municipality

Member
Chairman-in-Council
Kamarhati Municipality

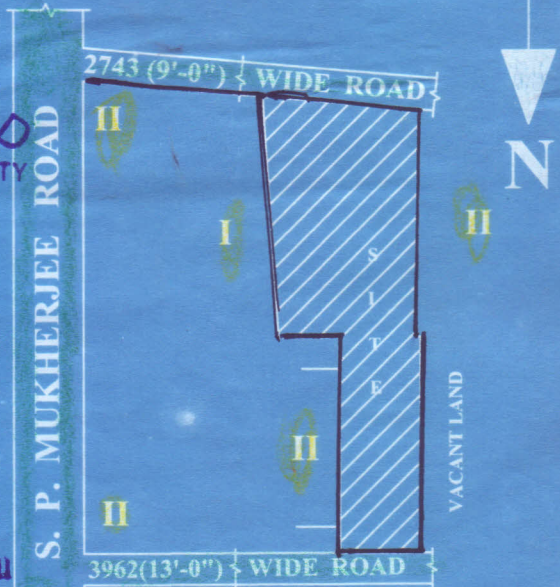

LOCATION MAP
(SCALE :- 1 IN 500)

[Signature]
Kuntaw Kar

Constituted attorney on behalf of
SMT KEYA SEN SRI UJJAL SARKAR
SMT RADHA SARKAR SRI SUKANTA SARKAR
SMT APARNA GUNIN SMT BANDANA DAS
SMT CHANDANA SIKDAR SMT ALPANA BOSE

[Signature]
KUNAL MUKHOPADHYAY
D.C.E.
Engineer, Planner & Estimator
L.B.S. NO.-B.-1541
29, Adarsha Pally, D.P. Nagar
Belghoria, Kolkata-700056
Lic No. ... Year ...

SITE PLAN
(SCALE :- 1 IN 200)

SIGNATURE OF OWNER

SIGNATURE OF L. B. S.