


MEENA RESIDENCY

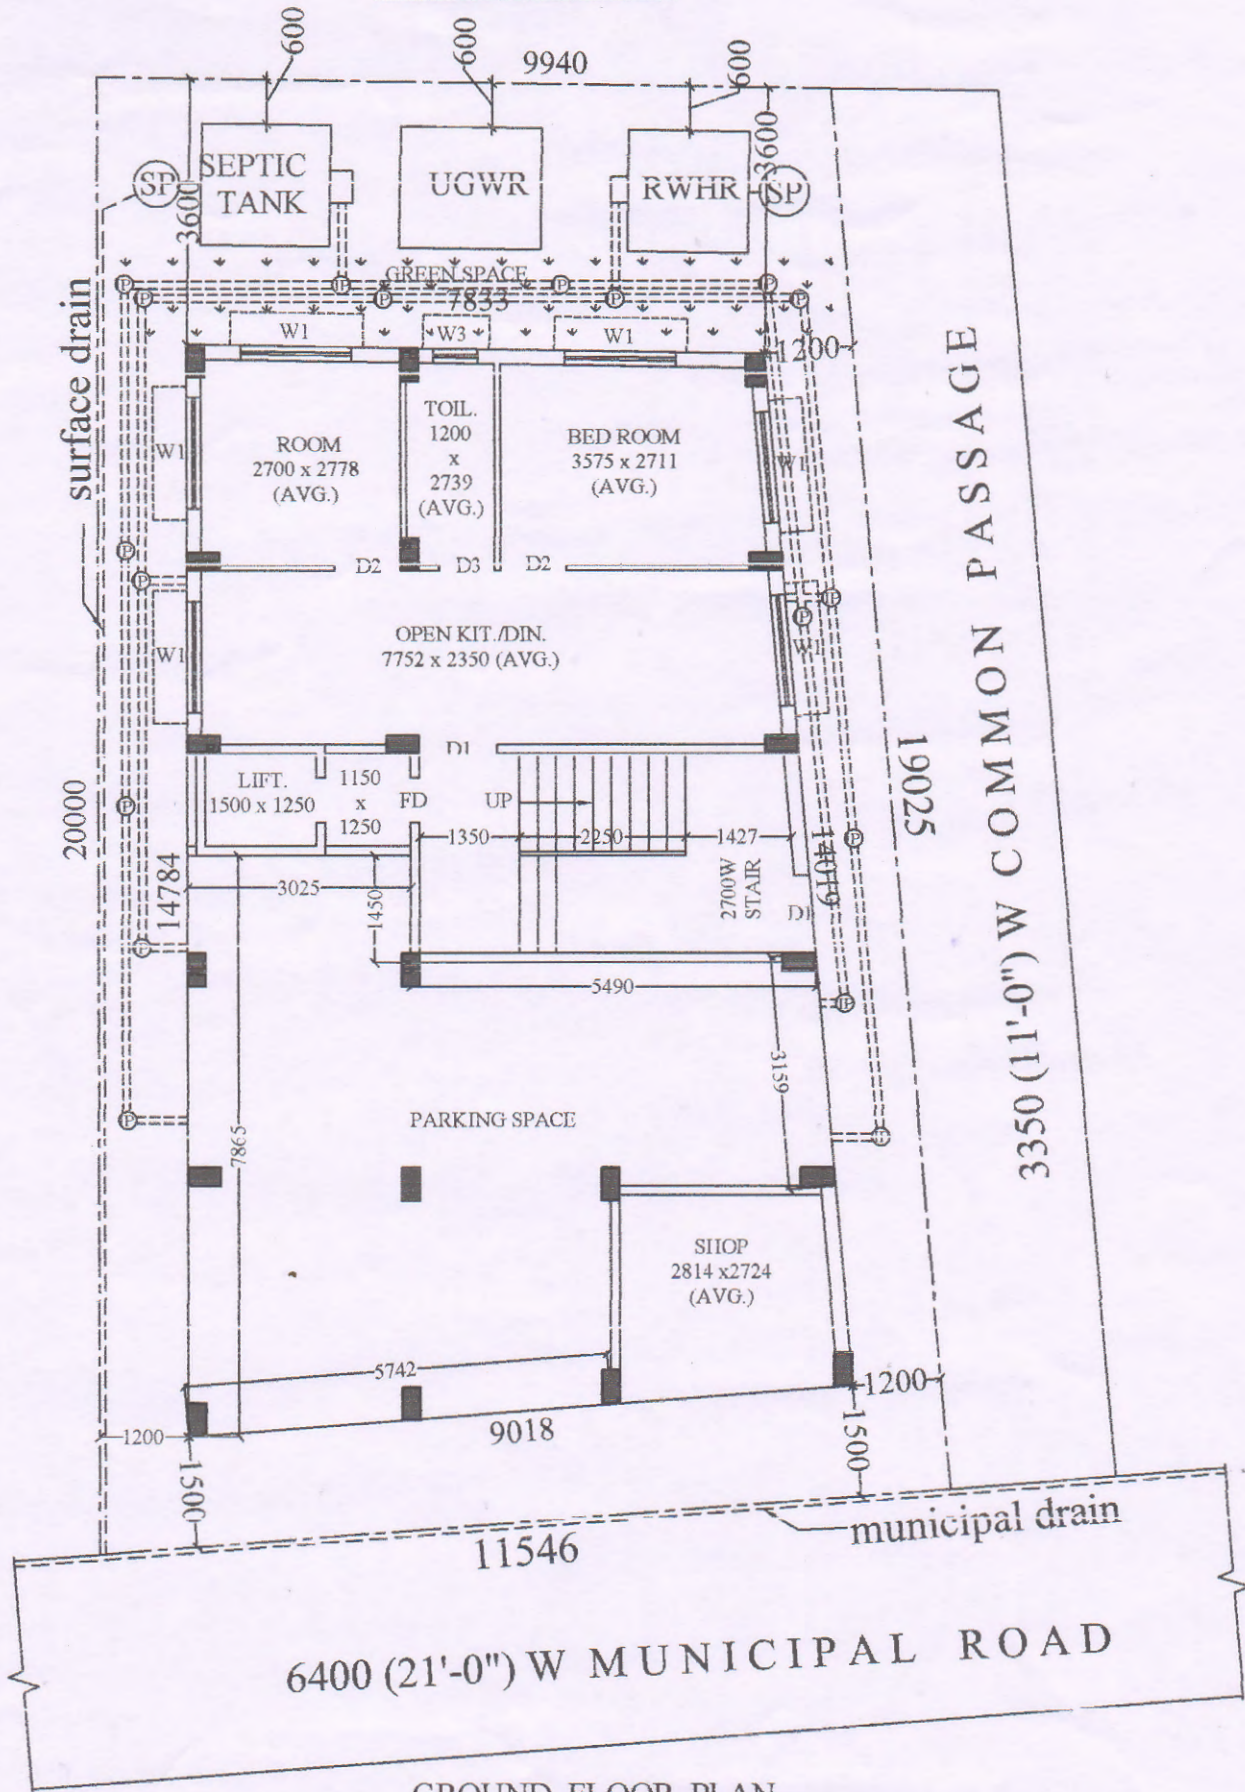

GROUND FLOOR PLAN

PARKING SPACE = 49.93 SQ.M

Saroj Kr. Chowdhury
SAROJ KUMAR CHOWDHURY
 Civil Engineer (Dip.)
 FWD/241/B/20..2021..
 Dum Dum Municipality