


ATK MANOR DEVELOPERS LLP
Atk Manor
Designated Partner

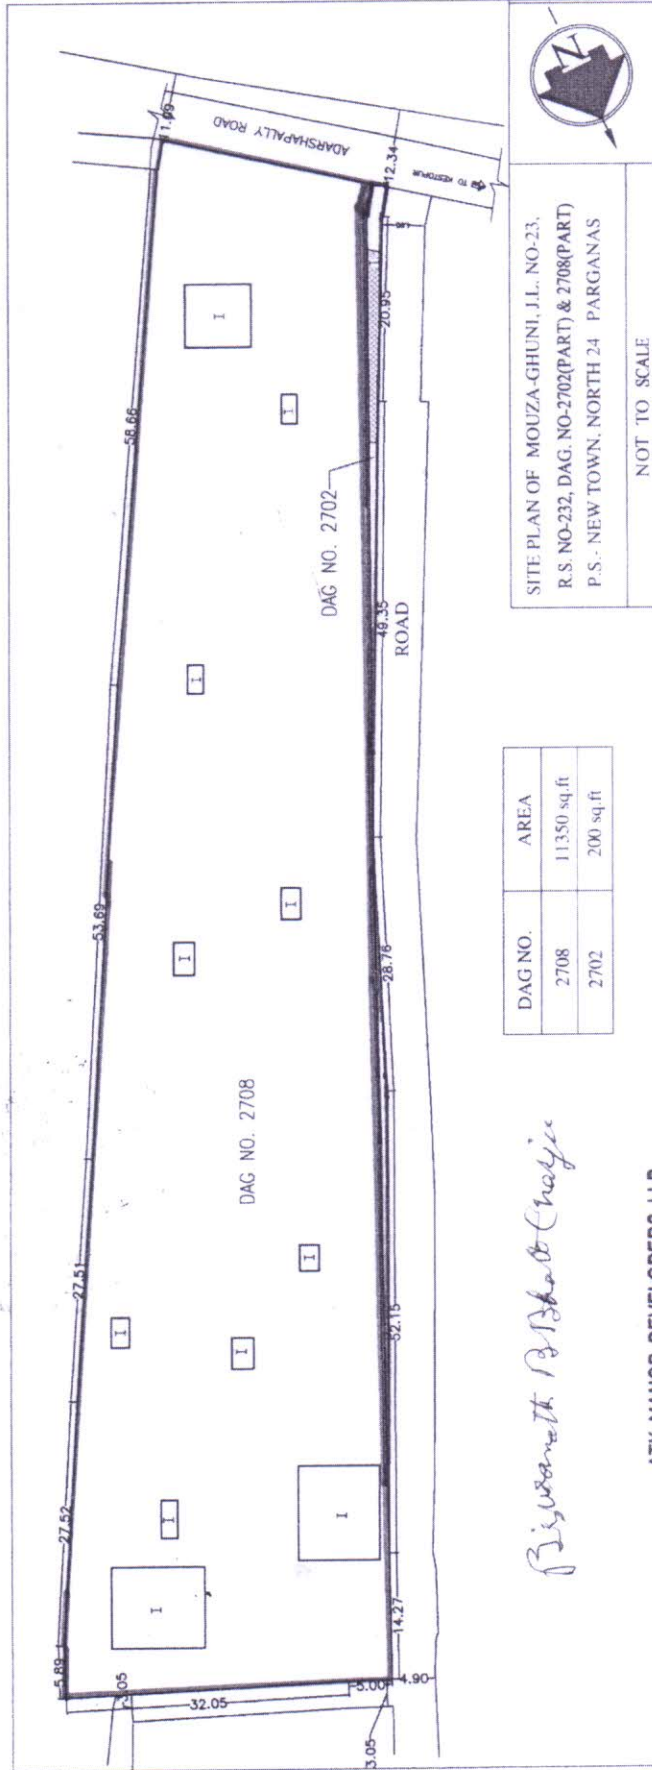

SITE PLAN OF MOUZA-GHUNI, J.L. NO-23,
R.S. NO-232, DAG. NO-2702(PART) & 2708(PART)
P.S. NEW TOWN, NORTH 24 PARGANAS

NOT TO SCALE

DAG NO.	AREA
2708	11350 sq. ft
2702	200 sq. ft

Biswanath B Bhat Chakraborty

ATK MANOR DEVELOPERS LLP

Arpit

Designated Partner

(ARPIT GIRIA)

ATK MANOR DEVELOPERS LLP

Arpit

Designated Partner