


**SITE PLAN FOR PROPOSED 6+V STORIED RESIDENTIAL BUILDING PLAN OF SRI RAJENDRA KUMAR LUHARUWALA S/O. RAMPRASAD LOHARUWALA TO BE CONSTRUCTED AT R.S. PLOT NO. - 570, R.S. KH. NO. -1799, CORROSPONDING L.R. PLOT NO. -1052, L.R KH. NO. -939, MOUZA- SEARSOLE, J.L. NO. - 17, BEARING HOLDING NO. -60, G.T. ROAD (EAST) P.S. -RANIGANJ, DIST. - PASHIM BURDHAMAN IN WARD NO. -33 (N), UNDER ASANSOL MUNICIPAL CORPORATION.**

LAND AREA- (AS PER PARCHA) 78 SATAK = 3157.40 sqm.

PROPERTY LINE SHOWN BY 

LATITUDE - 26.60 DEG

LONGITUDE - 87.11 DEG

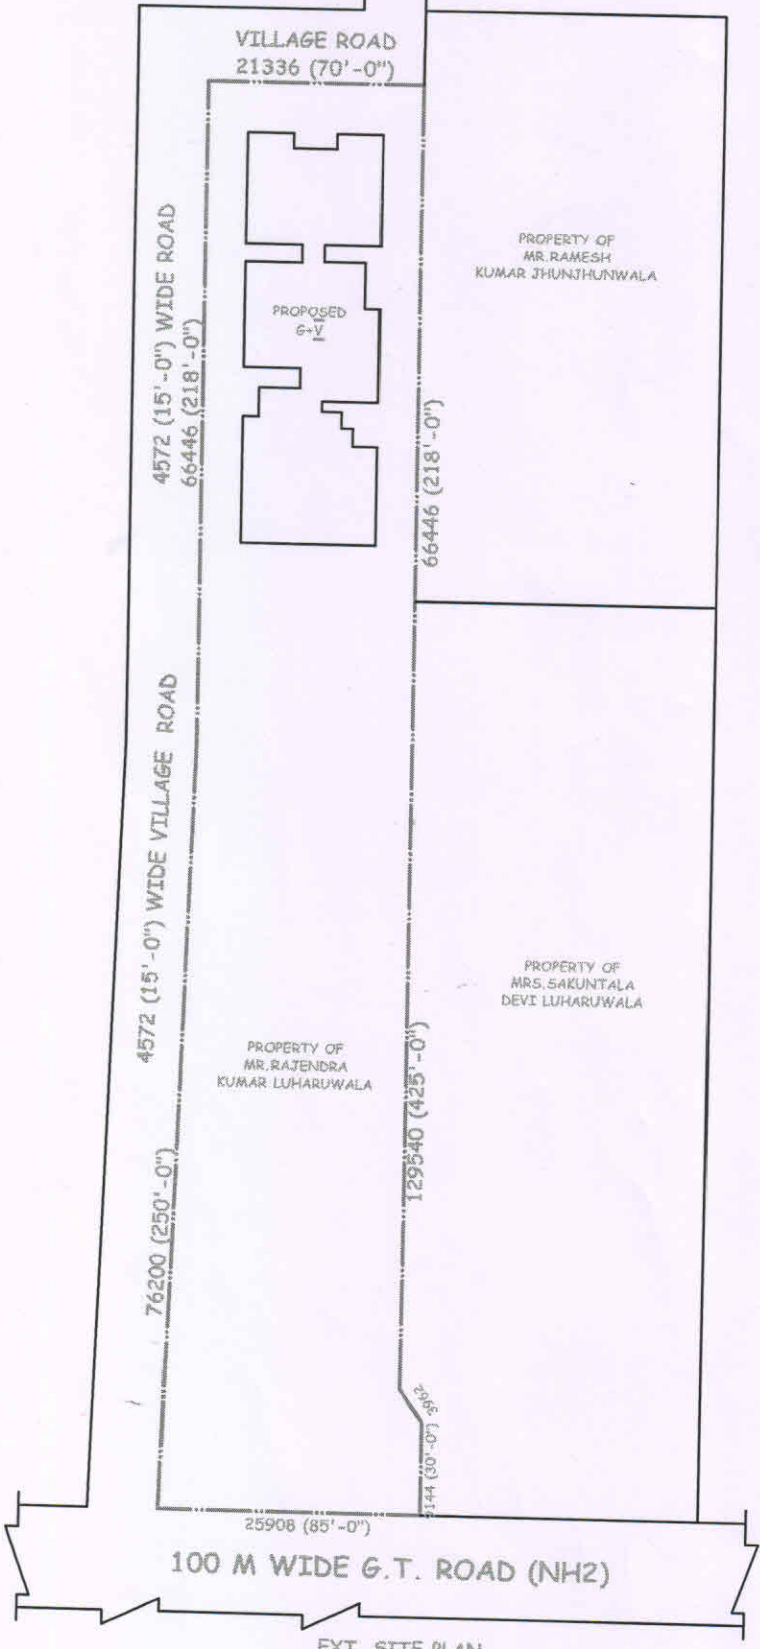

EXT. SITE PLAN

*A. K. Saha*