

original submitted to KMC  
for plan sanction (B&Paco)



No. 032665

BY SPEED POST

Phone : 2225-3438  
2225-3734

**KOLKATA IMPROVEMENT TRUST**

Engineering Department (8th Floor)  
P-16, India Exchange Place Extension  
Kolkata - 700 073

No. 2E / OB / CE / ...680.../VII-15/ 2940

Dated ...20/08/2015

Sri / Smt. RAHUL KYAL  
Zircon Dealers Pvt. Ltd.,  
122/1R, Satyendra Nath Majumder Sarani,  
Kolkata - 700 026.

Re :- 149, Mahatma Gandhi Road,  
Ward No. - 43,  
Borough No.- V,  
Kolkata - 700 007.

Dear Sir / Madam,

In reply to your letter No. ....NIL.....dated .....28/07/2015.....

I have to inform you that the site/building plan submitted with your application has been examined with Trust Plan/Records. Accordingly the above property is not affected at present by any published / sanctioned Scheme / Alignment of the Trust.

The above observation has to be read with the copy of the site plan which is returned herewith duly endorsed on the reverse. The correctness of the site plan is not verified / certified.

Further, the letter should be treated as invalid or cancelled if any overwriting, erasing or any kind of disfiguration is made either on this letter or on the enclosed site plan.

Yours faithfully,

  
18/8/15  
Chief Engineer


Kolkata Improvement Trust

Enco : Copy of endorsed site plan.


No. 2E / OB / CE / / / 1(1)/

Dated .....

Copy Forwarded to :-  
D. G. BUILDING, K.M.C.  
5, S. N. Banerjee Road  
Kolkata-700013

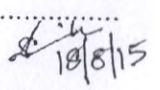  
18/8/15  
Chief Engineer

Kolkata Improvement Trust

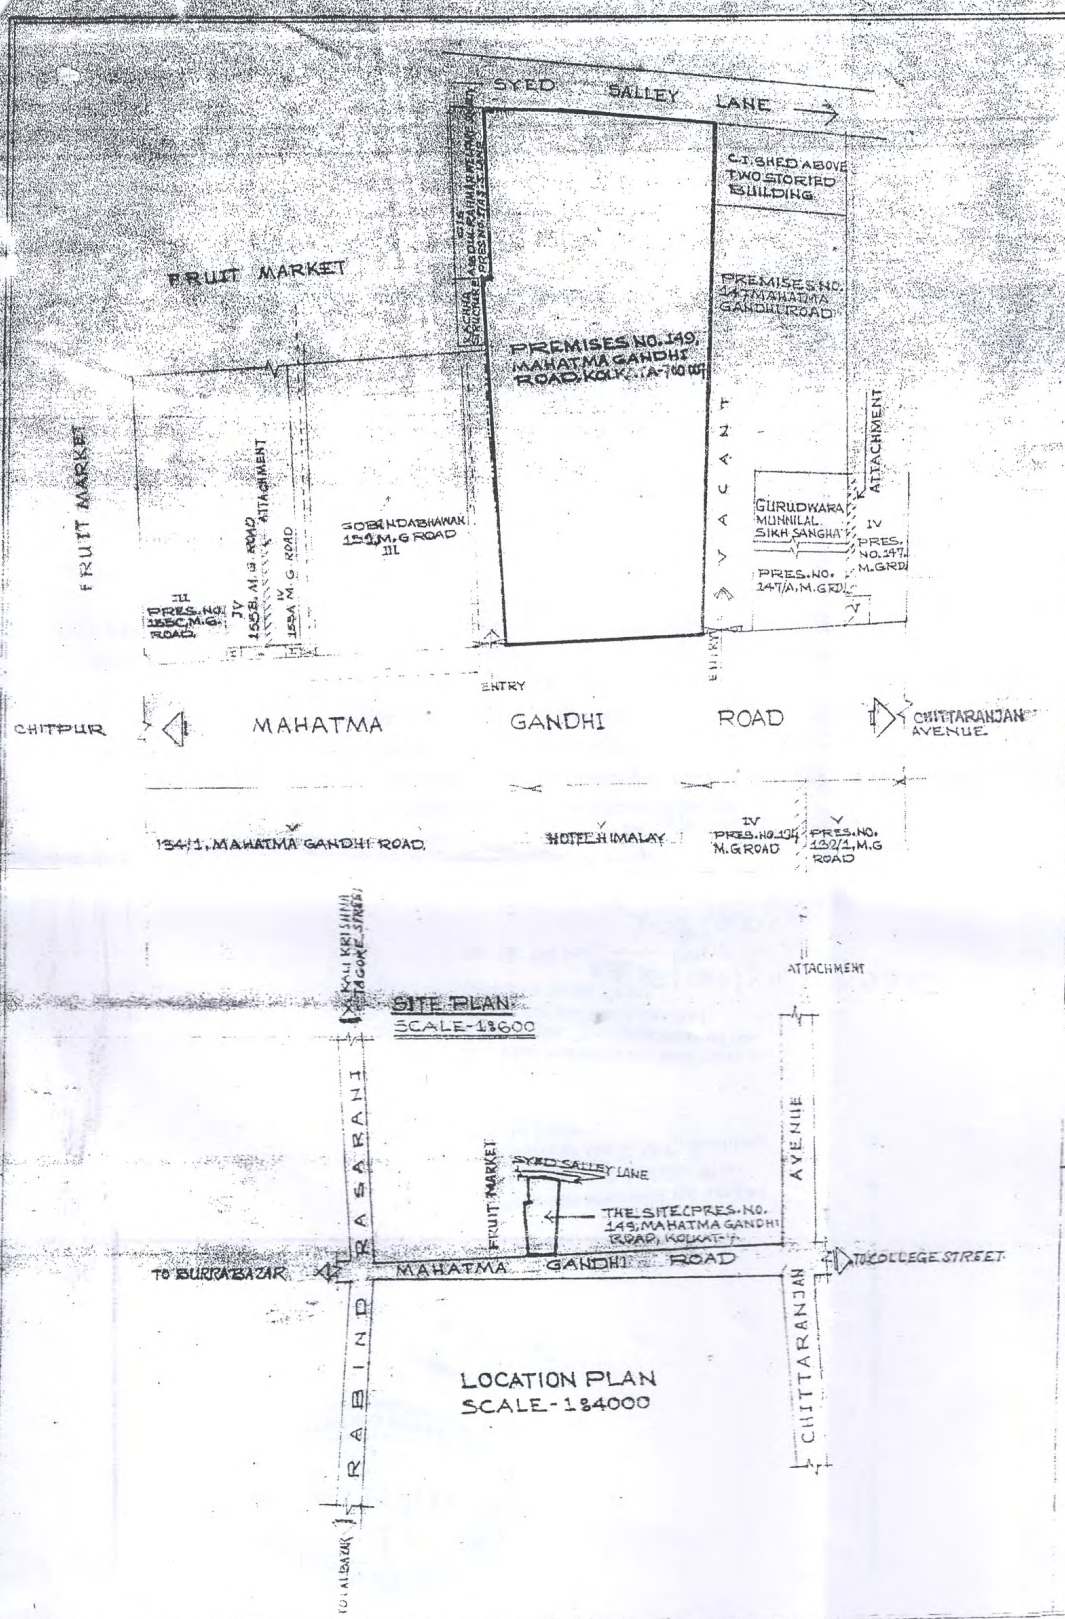


**SITE PLAN OF PREMISES  
NO. 149, MAHATMA GANDHI ROAD  
KOLKATA - 700 007.**

**WARD NO: 43  
BOROUGH NO: V**

**ASSEESSEE NO.: 110431900397**

**AREA OF LAND:  
30K-1CH-38SQ.FT.  
=2014.40 SQ.MT.**

**SCALE- AS MENTIONED IN THE PLAN**

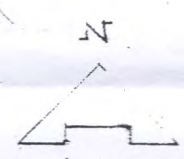

**F PLAN FOR KIT OBSERVATION**

**SITE PLAN  
SCALE-1:600**

**LOCATION PLAN  
SCALE-1:4000**

For Zircon Dealers Pvt. Ltd.  
*Lehu yad*  
Director  
As Constituted Agency of  
1) Elegant Profit Pvt. Ltd.  
2) Belvedere Enterprises Pvt. Ltd.

**SIGNATURE OF APPLICANT**



*Handwritten signature*  
6/8/15

**These Observations are here by given as per Sub-Rule (8) of rule (4) of the K.M.C. Building Rule 1990**

This Plan was enclosed with Party's applications. The correctness of the plan is not verified / certified Enclosure to the Letter

No. 2E, OB No. 031UE/680/V II 10/ 2940 Date 18/8/15

Chf. Engineer

KOLKATA IMPROVEMENT TRUST 21/10/08/15

*Handwritten signature*  
18/8/15