

SECTION A-A


SCALE=1:100

600(2'-0")REC.  
1200(4'-0")PHY.

600(2'-0")REC.  
1200(4'-0")PHY.

600(2'-0")REC.

K.M.C. RECORDED PASSAGE

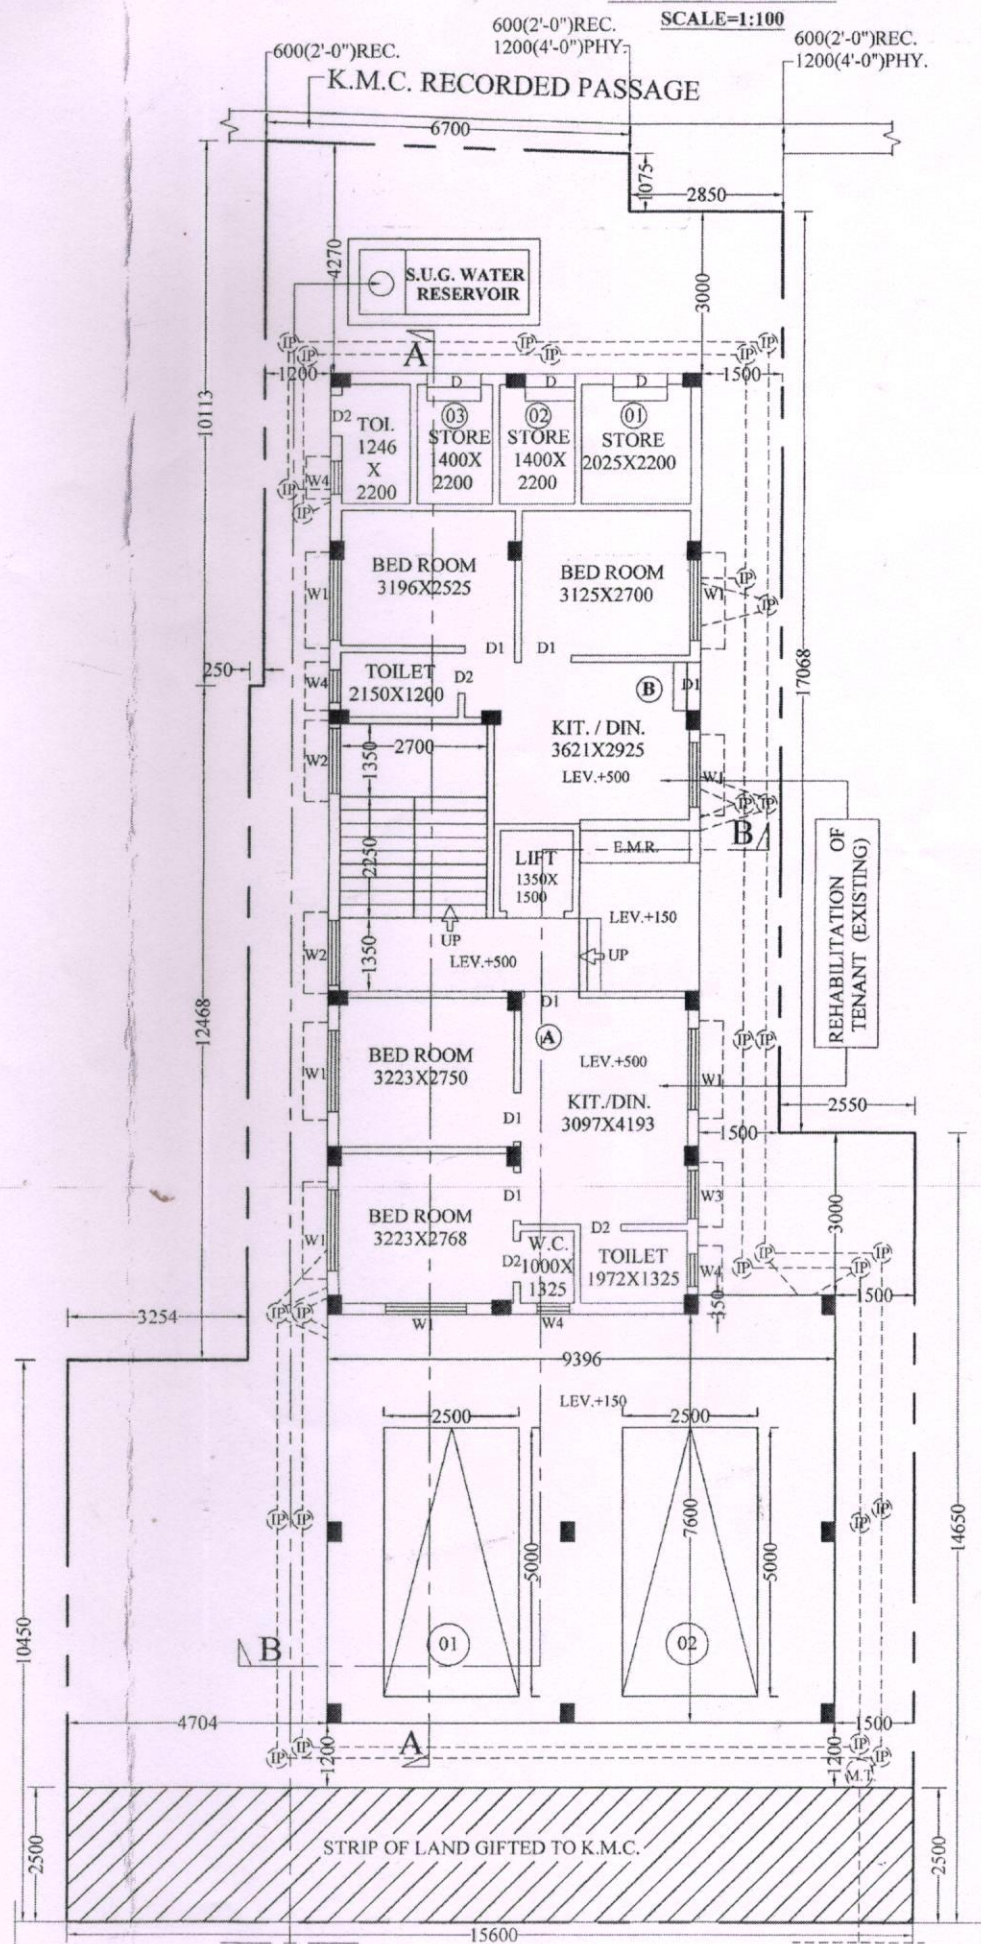

3.657M. (12'-0") WIDE ABHOY GHOSE LANE (AS PER K.M.C. RECORDED)