




# ASTDURGA CONSTRUCTION PVT. LTD.

Dwarka Vedmani, AD-169, Salt Lake City, Sec - I, Kolkata - 700064, Phone : 40602523 / 40066664, Email : sales@gpsgroup.co.in, Website : www.gpsgroup.co.in

**GPS GROUP**  
Since 1984

MEENA PRIDE PROPOSED COMPLEX AT  
R.S DAG NO.-2710, 2711, 2712, 2714, L.R.  
KHATIAN NO. 2095, 2492, 2493 & 1031 J.L.  
NO.-23, MOUZA-GHUNI, JYANGRA -  
HATIARA NO: 2 G.P. P.S.  
RAJARHAT(NEW TOWN),24 PARGANAS  
(NORTH).

Sl No.	longitude and latitude
1	22°35'30.20" N 88°27'10.26" E
2	22°35'29.25" N 88°27'11.66" E
3	22°35'30.77" N 88°27'12.35" E
4	22°35'30.44" N 88°27'13.08" E
5	22°35'32.48" N 88°27'14.21" E
6	22°35'33.01" N 88°27'13.16" E
7	22°35'31.65" N 88°27'12.31" E
8	22°35'32.12" N 88°27'11.38" E

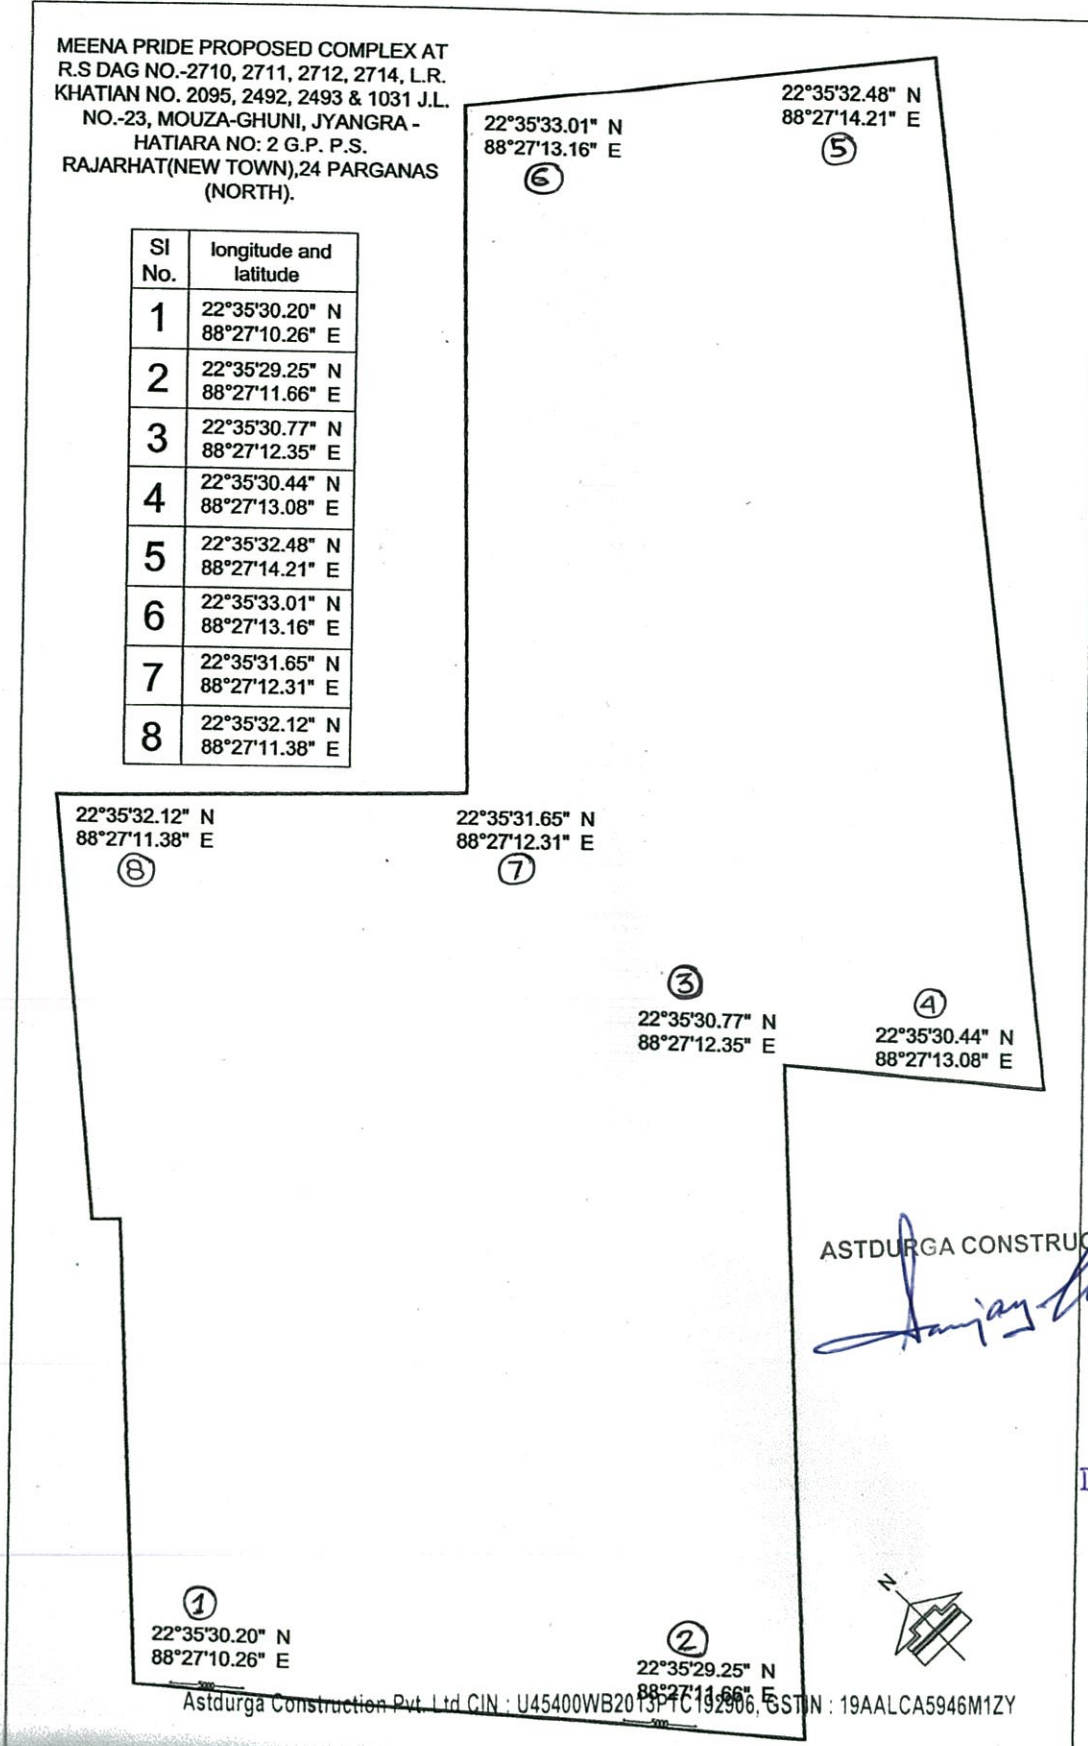

Dipicon Consultants Pvt. Ltd.  
*[Signature]*  
Managing Director

ASTDURGA CONSTRUCTION PVT. LTD.  
*[Signature]*  
Director

Dipicon Consultants Pvt. Ltd.  
Managing Director