


SIDDHIVINAYAKA REALTY LLP
Amit Kumar Rai
Partner

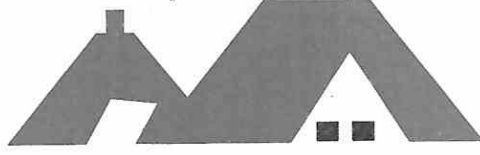

SIDDHIVINAYAKA REALTY LLP
LLPIN: AAH-8678

DECLARATION


I, **Amit Kumar Rai** Son of Sri Kailash Rai being Designated Partner of Siddhivinayaka Realty LLP having its registered office at Unit No.9, Ground Floor, Vishnupriya-I Apartment Simultala, 1 No. Mohisila Colony Asansol – 03, West Bengal do hereby solemnly declare that the following facilities were provided to all the allottees as a part of the Project "**AMAR RESIDENCY**"

- Drinking Water Facility
- Fire Fighting Facility
- Security Services
- Lift

Date: 10.08.2020

Place : Asansol

SIDDHIVINAYAKA REALTY LLP
Amit Kumar Rai
Partner

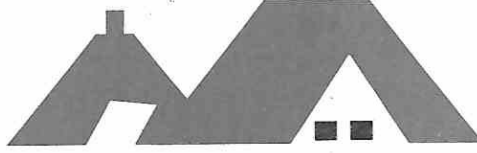


SIDDHIVINAYAKA REALTY LLP
LLPIN: AAH-8678

TO WHOM IT MAY CONCERN

This is to declare and confirm that we have not done any advertisement for the proposed Ground+4 storied apartment project "Amar Residency".

SIDDHIVINAYAKA REALTY LLP

Amit Kumar Rai
Partner

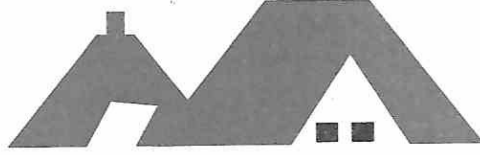


SIDDHIVINAYAKA REALTY LLP
LLPIN: AAH-8678

TO WHOM IT MAY CONCERN

This is to declare and confirm that there is no encumbrances on the land on which the development of “ **Amar Residency** ” is proposed .

SIDDHIVINAYAKA REALTY LLP
Amit Kumar Rai
Partner

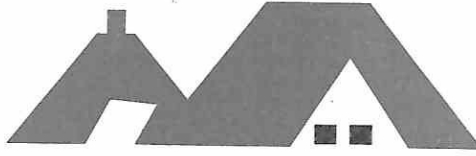


SIDDHIVINAYAKA REALTY LLP
LLPIN: AAH-8678

TO WHOM IT MAY CONCERN

We hereby declare that there is no real-estate agent associated with us in the proposed Ground+4 storied apartment project "Amar Residency".

SIDDHIVINAYAKA REALTY LLP

Amit Kumar K
Partner

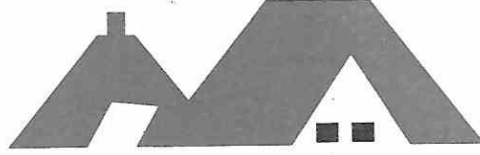

SIDDHIVINAYAKA REALTY LLP
LLPIN: AAH-8678

TO WHOM IT MAY CONCERN

As per Section 4(1) of Ministry of Civil Aviation (Hight Restrictions for Safeguarding of Aircraft Operations) Rules, 2015, No Objection Certificate is not required to be obtained from Airport Authority of India for this Real Estate Project as it is not within the 20 Kilometers radius of any Airport .

SIDDHIVINAYAKA REALTY LLP

Anil Kumar Rai
Partner

FORM-E

(See rules 28)

FORM OF NOTICE OF COMMENCEMENT

From:

Kalyan Sen Gupta
1/10. Mohishila colony
Chokrabarty - more
(Name and address of the applicant)

Dated 09/07/2020
Office Ref. No. and date if any

To,

The Mayor-in-Council,
Asansol Municipal Corporation,
Asansol

Subject: Notice of commencement under rule 28 of the West Bengal Municipal Building Rules, 1996 under West Bengal Municipal Act, 1993 as per Building Permit No. C15/SP/AMC/Ho/19 dated 27.05.2019

Building Particulars :

Premises No. and Street 27(31)
Mohishila colony
Ward No. 86

Sir,

I/ We hereby give notice that the creation / re-creation of / addition to/ alteration of the building on Plot 79(P) L.R PLOT NO- 79/3386 Street Mohishila colony Ward No. 86 will be commenced on 20/06/2020 (date) as per Building Permit No. C15/SP/AMC/Ho/19 dated 27.05.2019 granted by you, with the plans and specifications sanctioned.

ASANSOL MUNICIPAL CORP.
ASANSOL OFFICE
RECEIVED

09 JUL 2020


Contents not verified
Signature

Yours faithfully,

Kalyan Sen Gupta
(Signature of the applicant)

CAR PARKING PLAN FOR G+IV STORIED RESIDENTIAL CUM COMMERCIAL BUILDING OF SRI KALYAN SENGUPTA S/O. LT. AMAR SENGUPTA TO BE CONSTRUCTED AT C.S. PLOT NO.-79(P) L.R. PLOT NO.- 79/3386, L.R. KH. NO.- 3020, MOUZA- MOHISHILA, J.L. NO.- 37, BEARING HOLDING NO.- 27(31), MOHISHILA COLONY P.S.- ASANSOL, DIST.- PASHIM BURDHAMAN IN WARD NO.-86 (N), UNDER ASANSOL MUNICIPAL CORPORATION.

SANCTION PLAN MEMO NO. -616/BP/AMC/HO/19 DATE - 27/05/2019

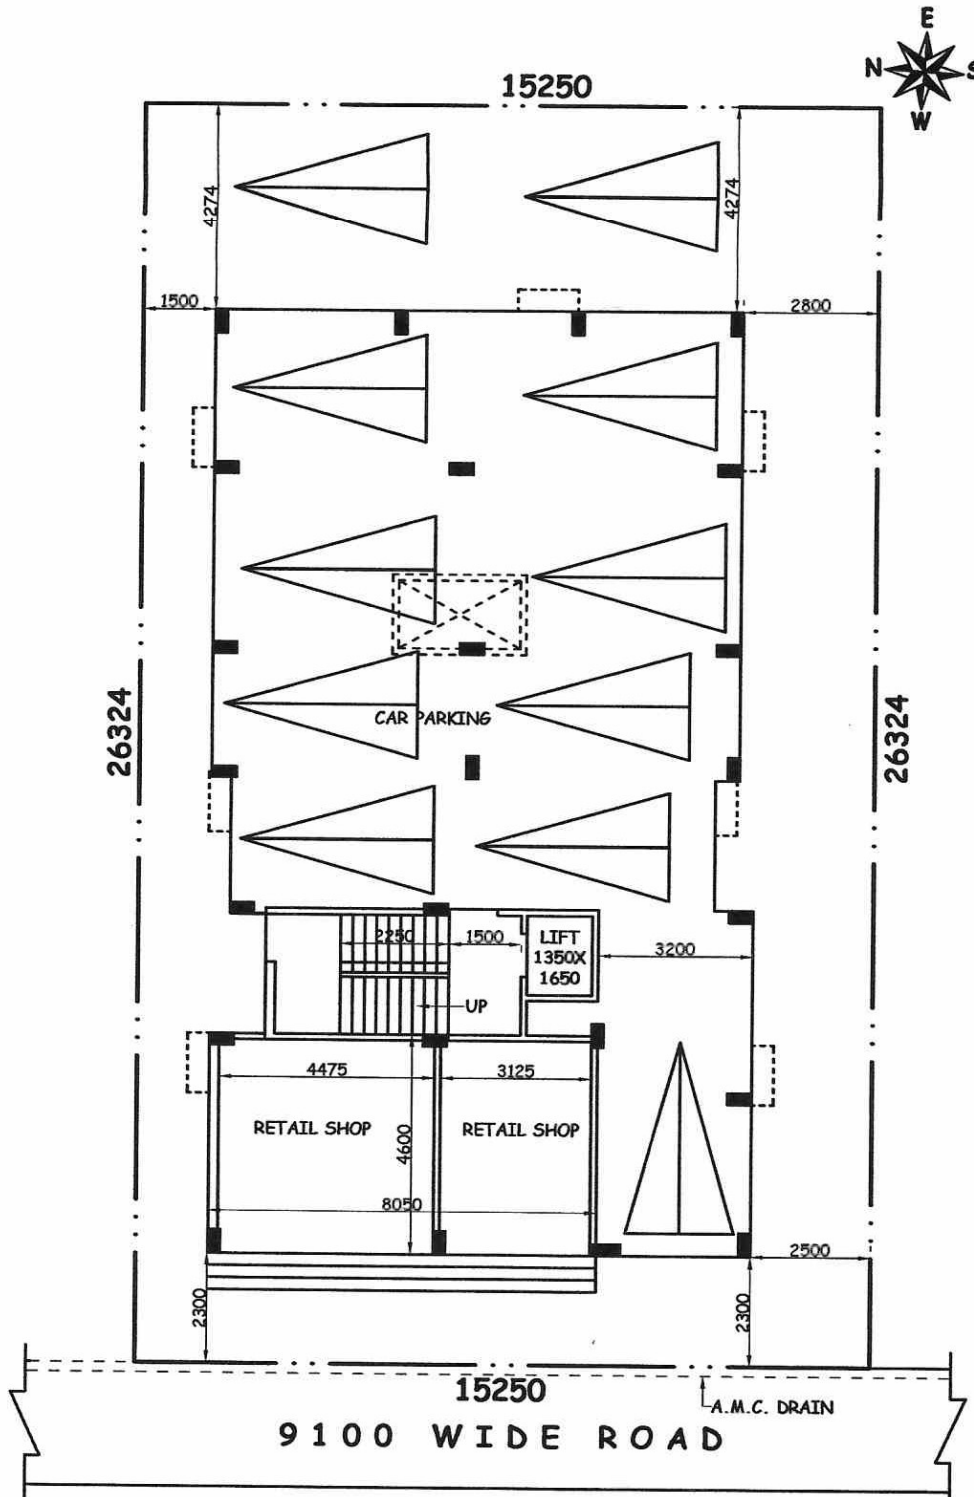

GROUND FLOOR PLAN
SCALE=1:100

Tapas Kumar Das
Tapas Kumar Das
Licenced Building Surveyar
Asansol Municipal Corporation
Lic No-049/AMC/20.....20.....