

AREA STATEMENT

TOTAL AREA OF LAND: -9k.- 0ch.- 0sft. = 601.92 Sq.m M/L
COVD. AREA OF PROPOSED GROUND FLOOR = 430.92 sqm.
COVD. AREA OF PROPOSED FIRST FLOOR = 430.92 sqm.
COVD. AREA OF PROPOSED SECOND FLOOR = 430.92 sqm.
COVD. AREA OF PROPOSED THIRD FLOOR = 430.92 sqm.
TOTAL COVD. AREA :- 1723.68 sqm.
VACANT LAND AREA :- 171.00 sqm.

SCHEDULE OF DOOR AND WINDOW

MARK	WIDTH	HEIGHT	REMARK
D1	1200	2000	WOOD
D2	900	2000	WOOD
D3	750	2000	WOOD
W1	1500	1200	WOOD
W2	1200	1200	WOOD
W3	1000	1200	WOOD
W4	600	600	M.S. GRILL

NOTE:-
 EXISTING CONSTRUCTION SHOWN IN YELLOW AND PROPOSED CONSTRUCTION SHOWN IN RED .PROPERTY LINE IN BLACK,
 EXISTING ROAD IN GREEN ,
 SURFACE DRAIN IN RED DOTTED, WATER SUPPLY LINE IN BLACK DOTTED
 OUTER WALL ARE - 200 TH.
 INNER WALL ARE - 75 TH.
 ALL PARTITION WALL ARE - 125 TH
 THIS DRAWING ARE INSTRUCTED BY THE STRUCTURAL ENGINEER .

SCALE USE - 1:50, 1:100, 1:200.

ALL DIMENTIONS ARE IN MM OTHERWISE MENTIONED.
 BUILDING PLAN DRAWN AS PER INSTRUCTIONS BY THE HOLDING HOLDER & ALL THE DOCUMENTS ARE COLLECTED FROM THE HOLDING HOLDER.
 THIS DRAWING ARE USE ONLY FOR SANCTION PURPOSE. OTHERWISE MENTIONED.

**PROPOSED G+3 STORIED BUILDING
 PLAN AT HOLDING NO. - 6/6,
 CO-OPERATIVE COLONY, WARD
 NO. - 9, L.R. DAG NO. :- 2574/2575,
 L.R. KHATIAN NO. - 3375, AT
 MOUZA- RAHARA, J.L. NO. :- 3,
 TOUZI NO. - 172, P.S.- KHARDAHA,
 UNDER KHARDAHA MUNICIPALITY,
 DIST :- NORTH 24 PARGANAS,
 W.B**


AREA STATEMENT

TOTAL AREA OF LAND: -9k.- 0ch.- 0sft. = 601.92 Sq.m M/L
COVD. AREA OF PROPOSED GROUND FLOOR = 430.92 sqm.
COVD. AREA OF PROPOSED FIRST FLOOR = 430.92 sqm.
COVD. AREA OF PROPOSED SECOND FLOOR = 430.92 sqm.
COVD. AREA OF PROPOSED THIRD FLOOR = 430.92 sqm.
TOTAL COVD. AREA :- 1723.68 sqm.
VACANT LAND AREA :- 171.00 sqm.


SCHEDULE OF DOOR AND WINDOW


MARK	WIDTH	HEIGHT	REMARK
D1	1200	2000	WOOD
D2	900	2000	WOOD
D3	750	2000	WOOD
W1	1500	1200	WOOD
W2	1200	1200	WOOD
W3	1000	1200	WOOD
W4	600	600	M.S. GRILL


NOTE:-
 EXISTING CONSTRUCTION

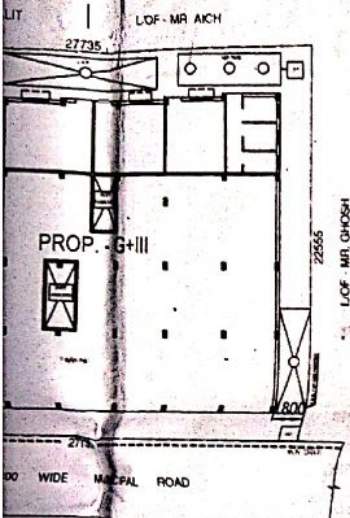


PLAN (1:300)

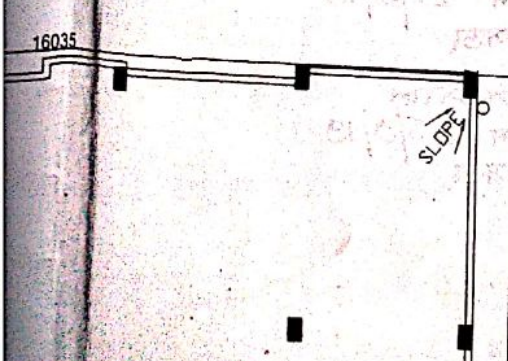

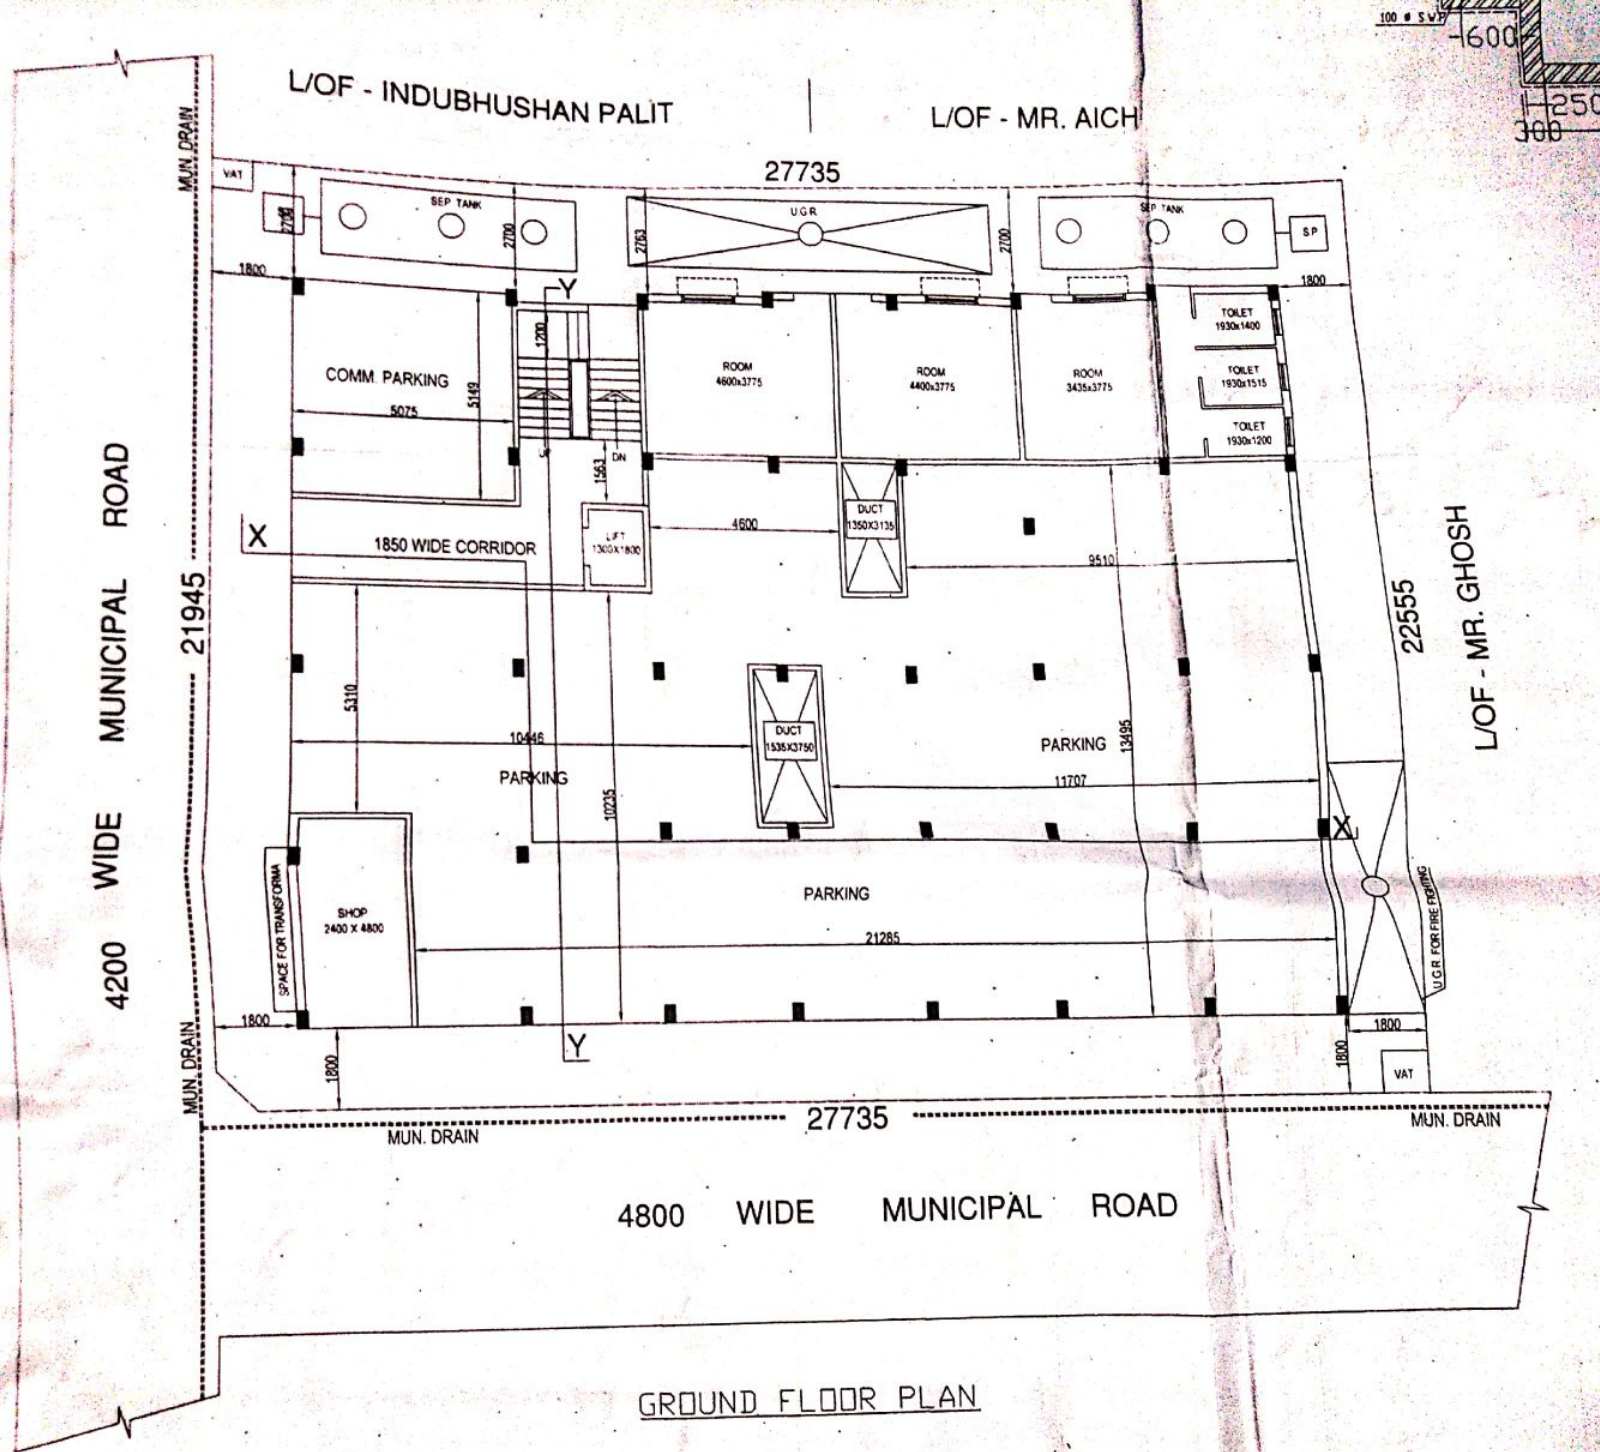


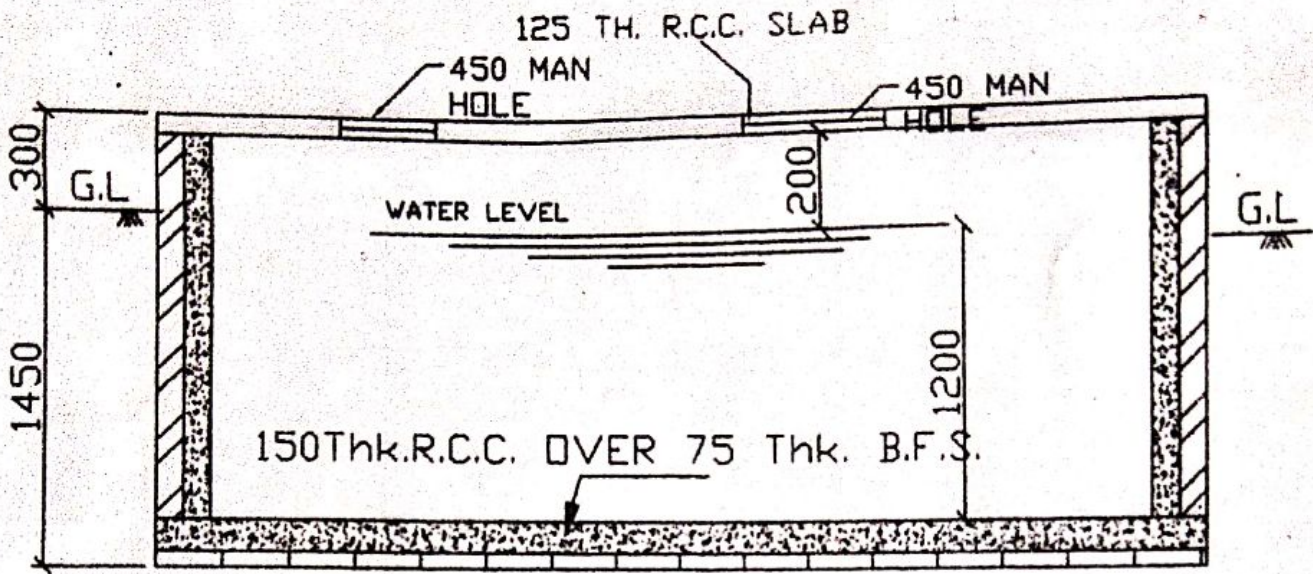



SECTION

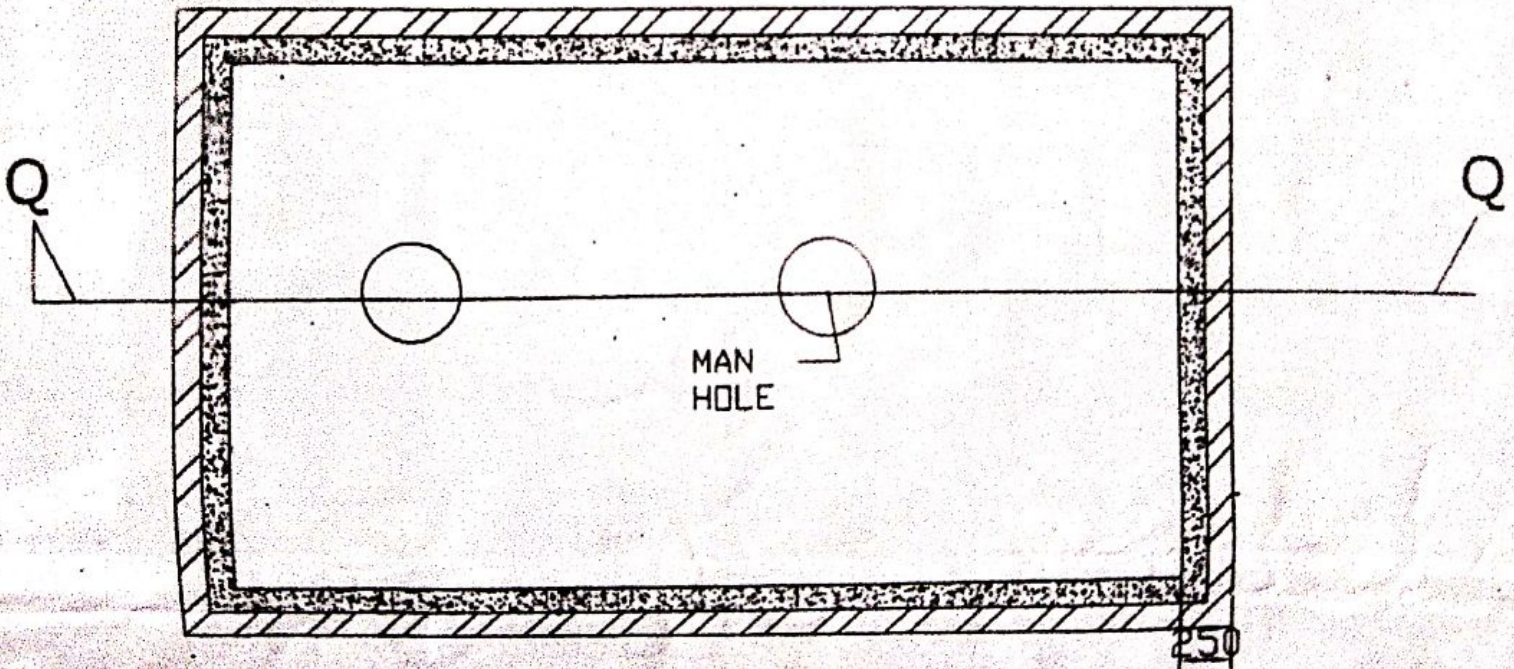


DETAILS OF UNDER GROUND
WATER RESERVER (9000X1800)

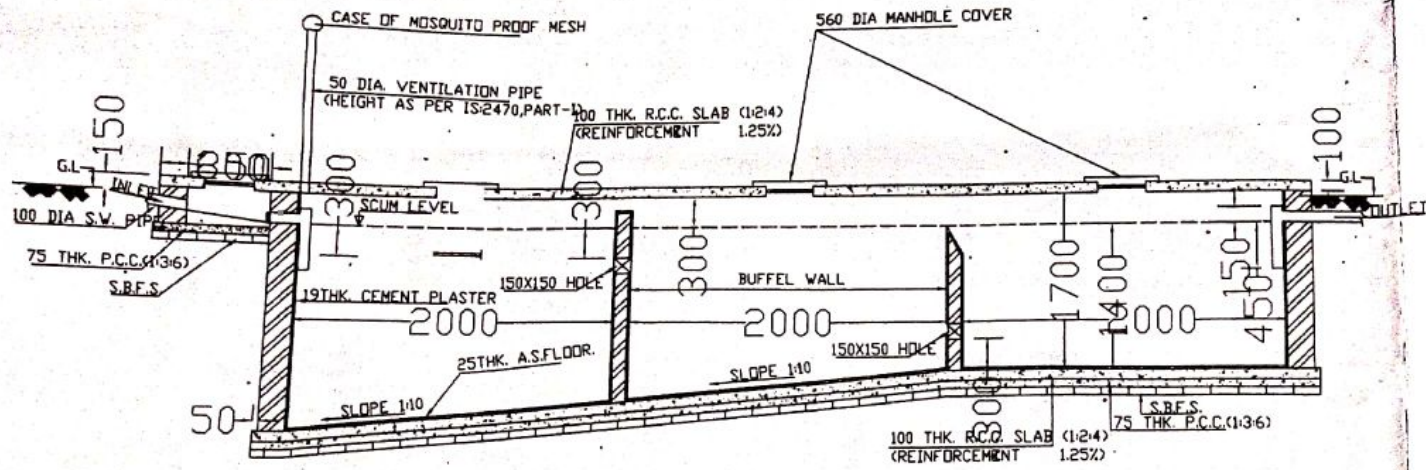

SECTION AT-XX

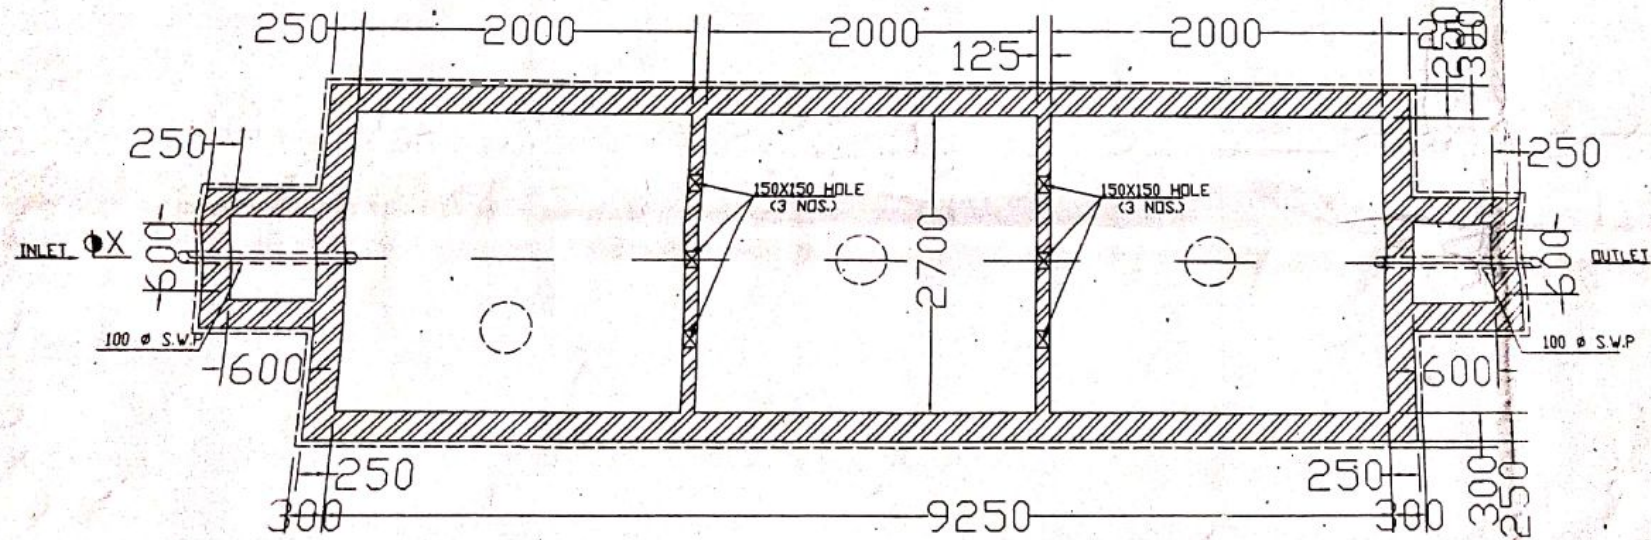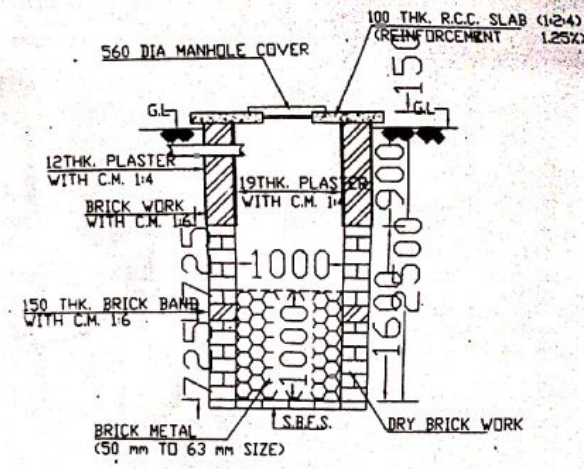

**SECTIONAL PLAN
DETAIL OF SEPTIC TANK WITH SOAK WELL**

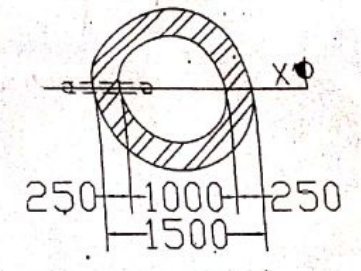

**SECTIONAL PLAN
SOAK WELL
Scale - 1:50**

Scale - 1:50