
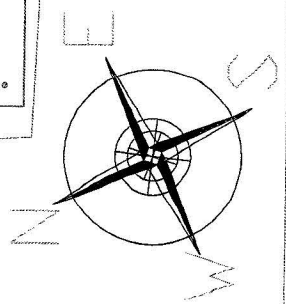



**76 F/1 BT ROAD , KOLKATA-700058**

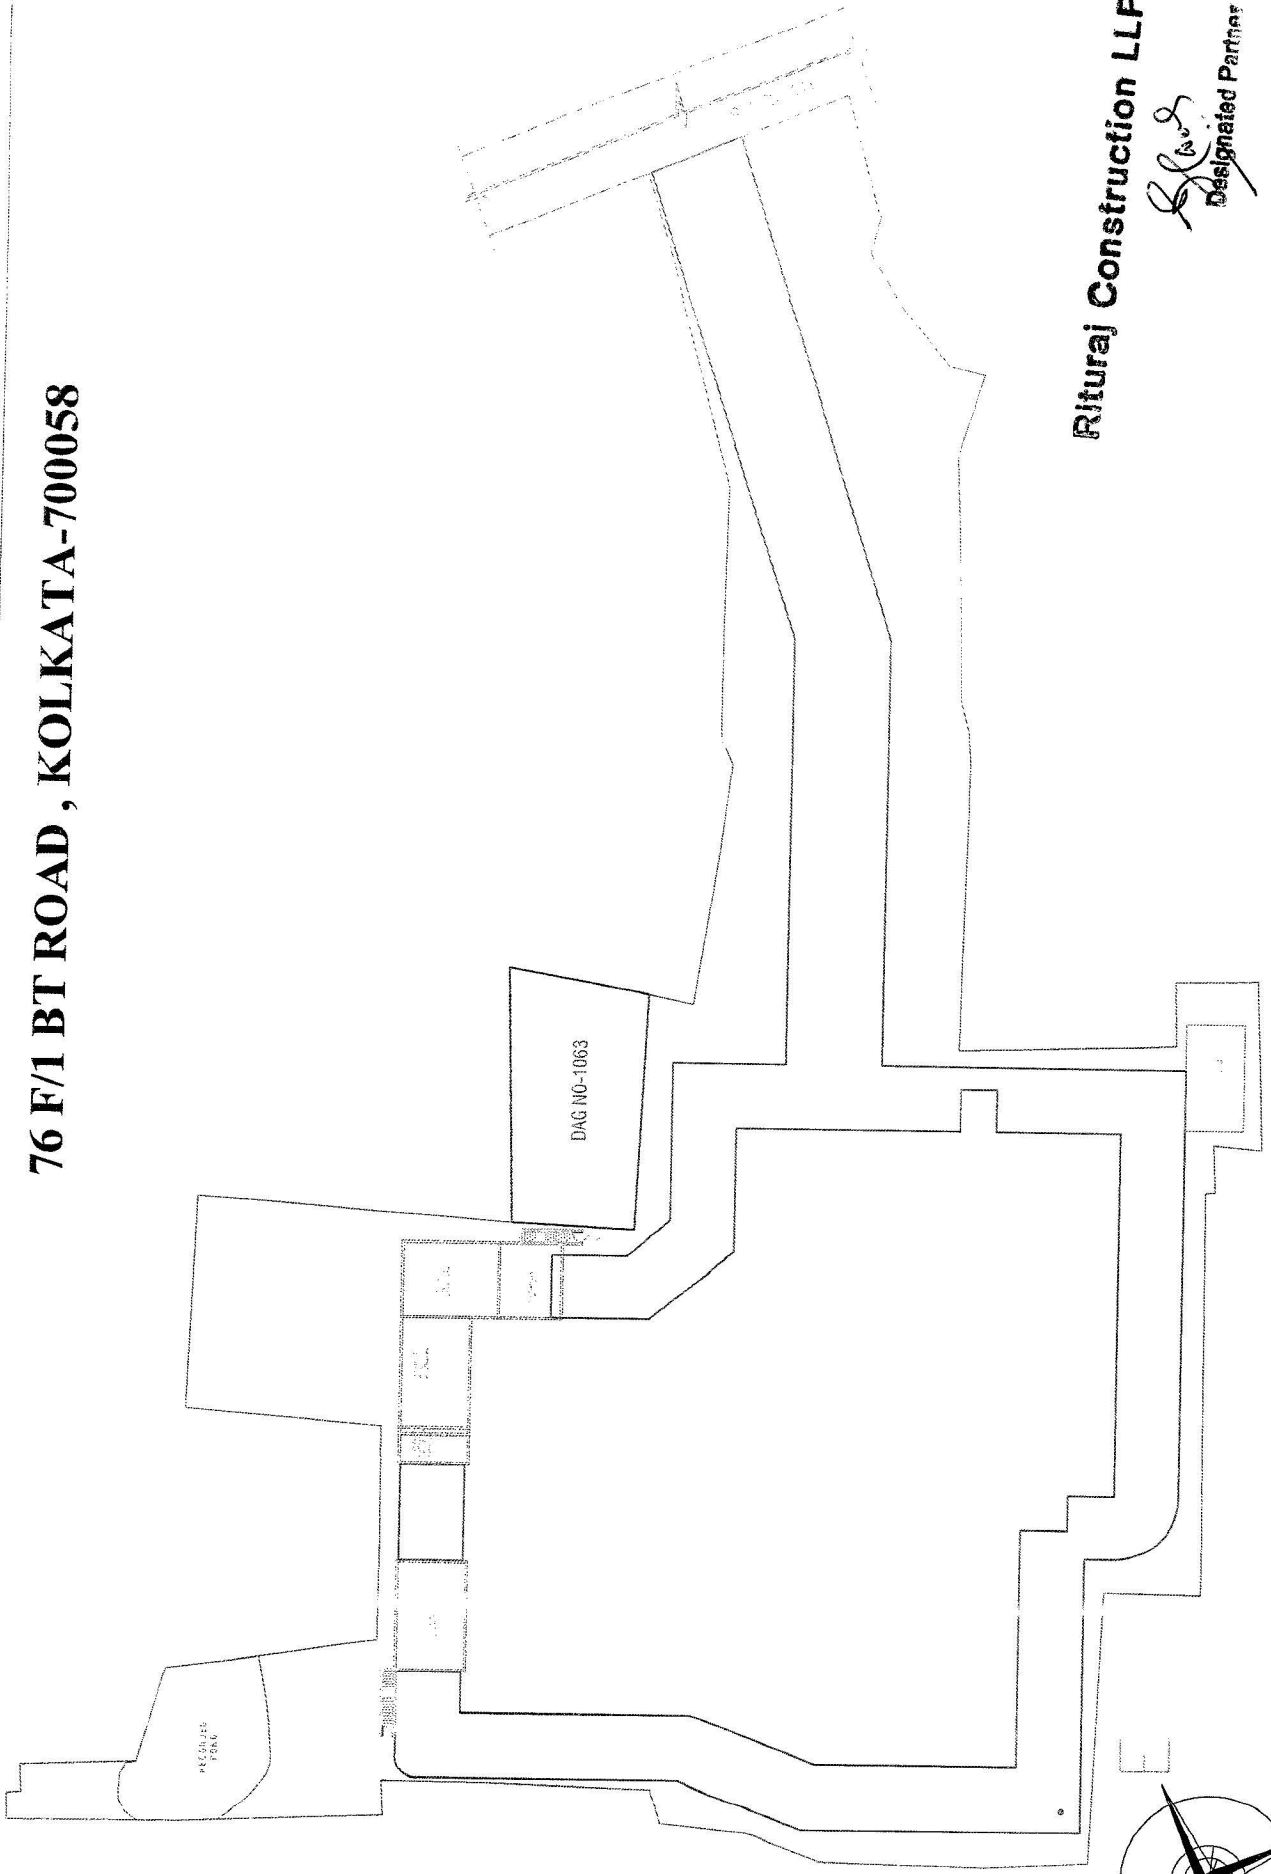

**Rituraj Construction LLP**  
*Rituraj*  
Designated Partner

**DEVELOPMENT PLAN**

76 F/1 BT ROAD, KOLKATA-700058

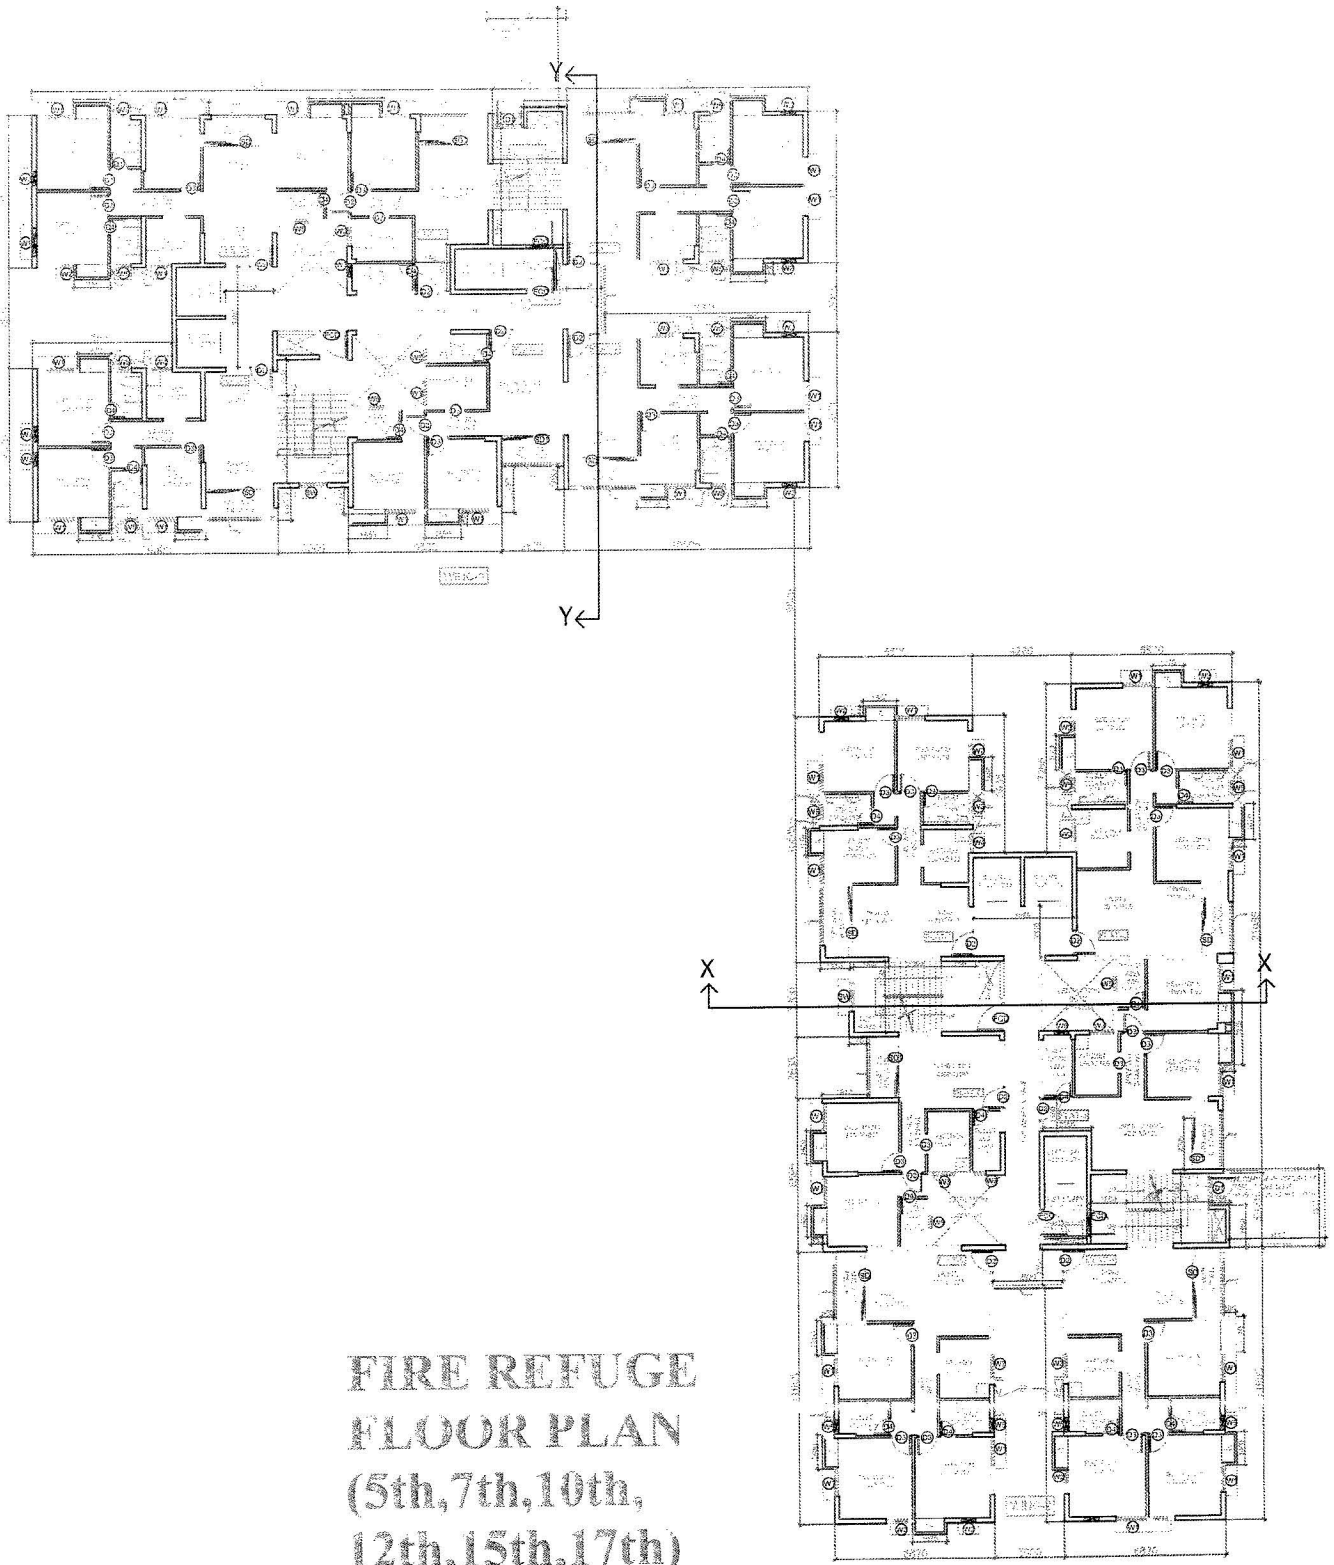

**FIRE REFUGE  
FLOOR PLAN  
(5th,7th,10th,  
12th,15th,17th)**

**Rituraj Construction LLP**

*Rituraj*  
**Designated Partner**