



B G Construction

9/2, Beni Master Lane, Kolkata - 700 061
Mobile : 9477167012


Ref. No. _____

Date: 16/04/2024

LOCATION DETAILS OF THE PROJECT OF LAND DEDICATED FOR THE PROJECT DEVELOPEMENT ALONGWITH ITS BOUNDARIES INCLUDING THE LATITUDE & LONGITUDE OF END-POINTS OF THE PROJECT

DEVELOPER: B.G. CONSTRUCTION

PROJECT: CHHAYA NEER

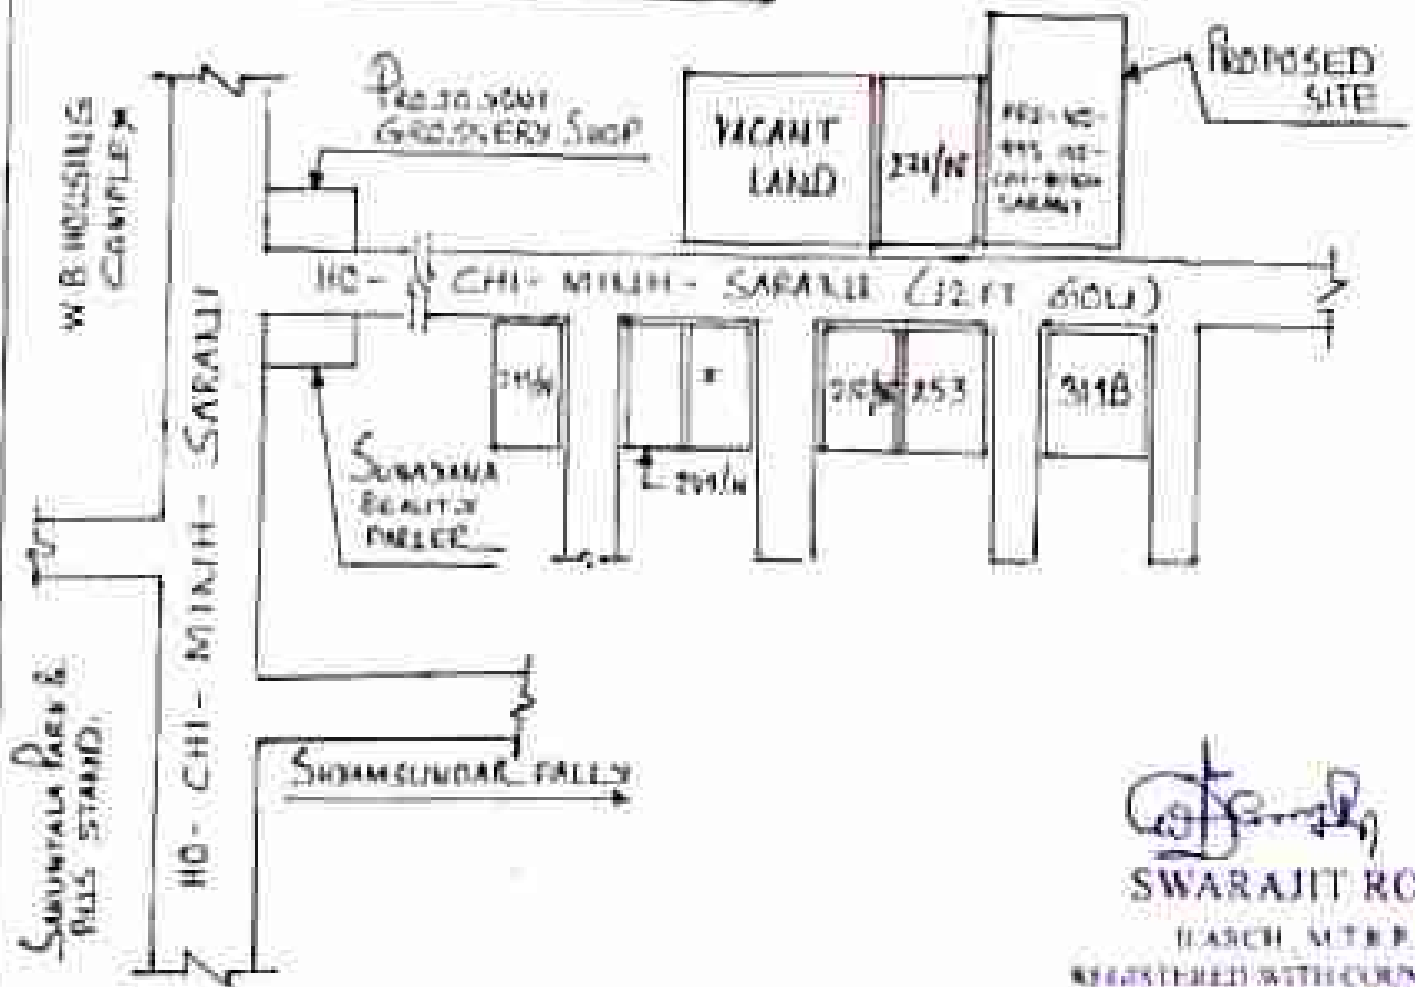

LATITUDE : 22°01'13.01" N
LONGITUDE : 88°17'16.40" E

Signature
SWARAJIT ROY

ARCH. M.T.P.
REGISTERED WITH COUNCIL OF
ARCHITECTURE - CA/19/1818
K.M.C NO - 2171A1

B. G. CONSTRUCTION

Signature
Proprietor

LOCATION MAP