


SITE PLAN OF "D.C.B. COMPLEX" AT KISMAT APURBAPUR, GRAMPANCHAYET-1, P.S.-SINGUR, PIN-712409

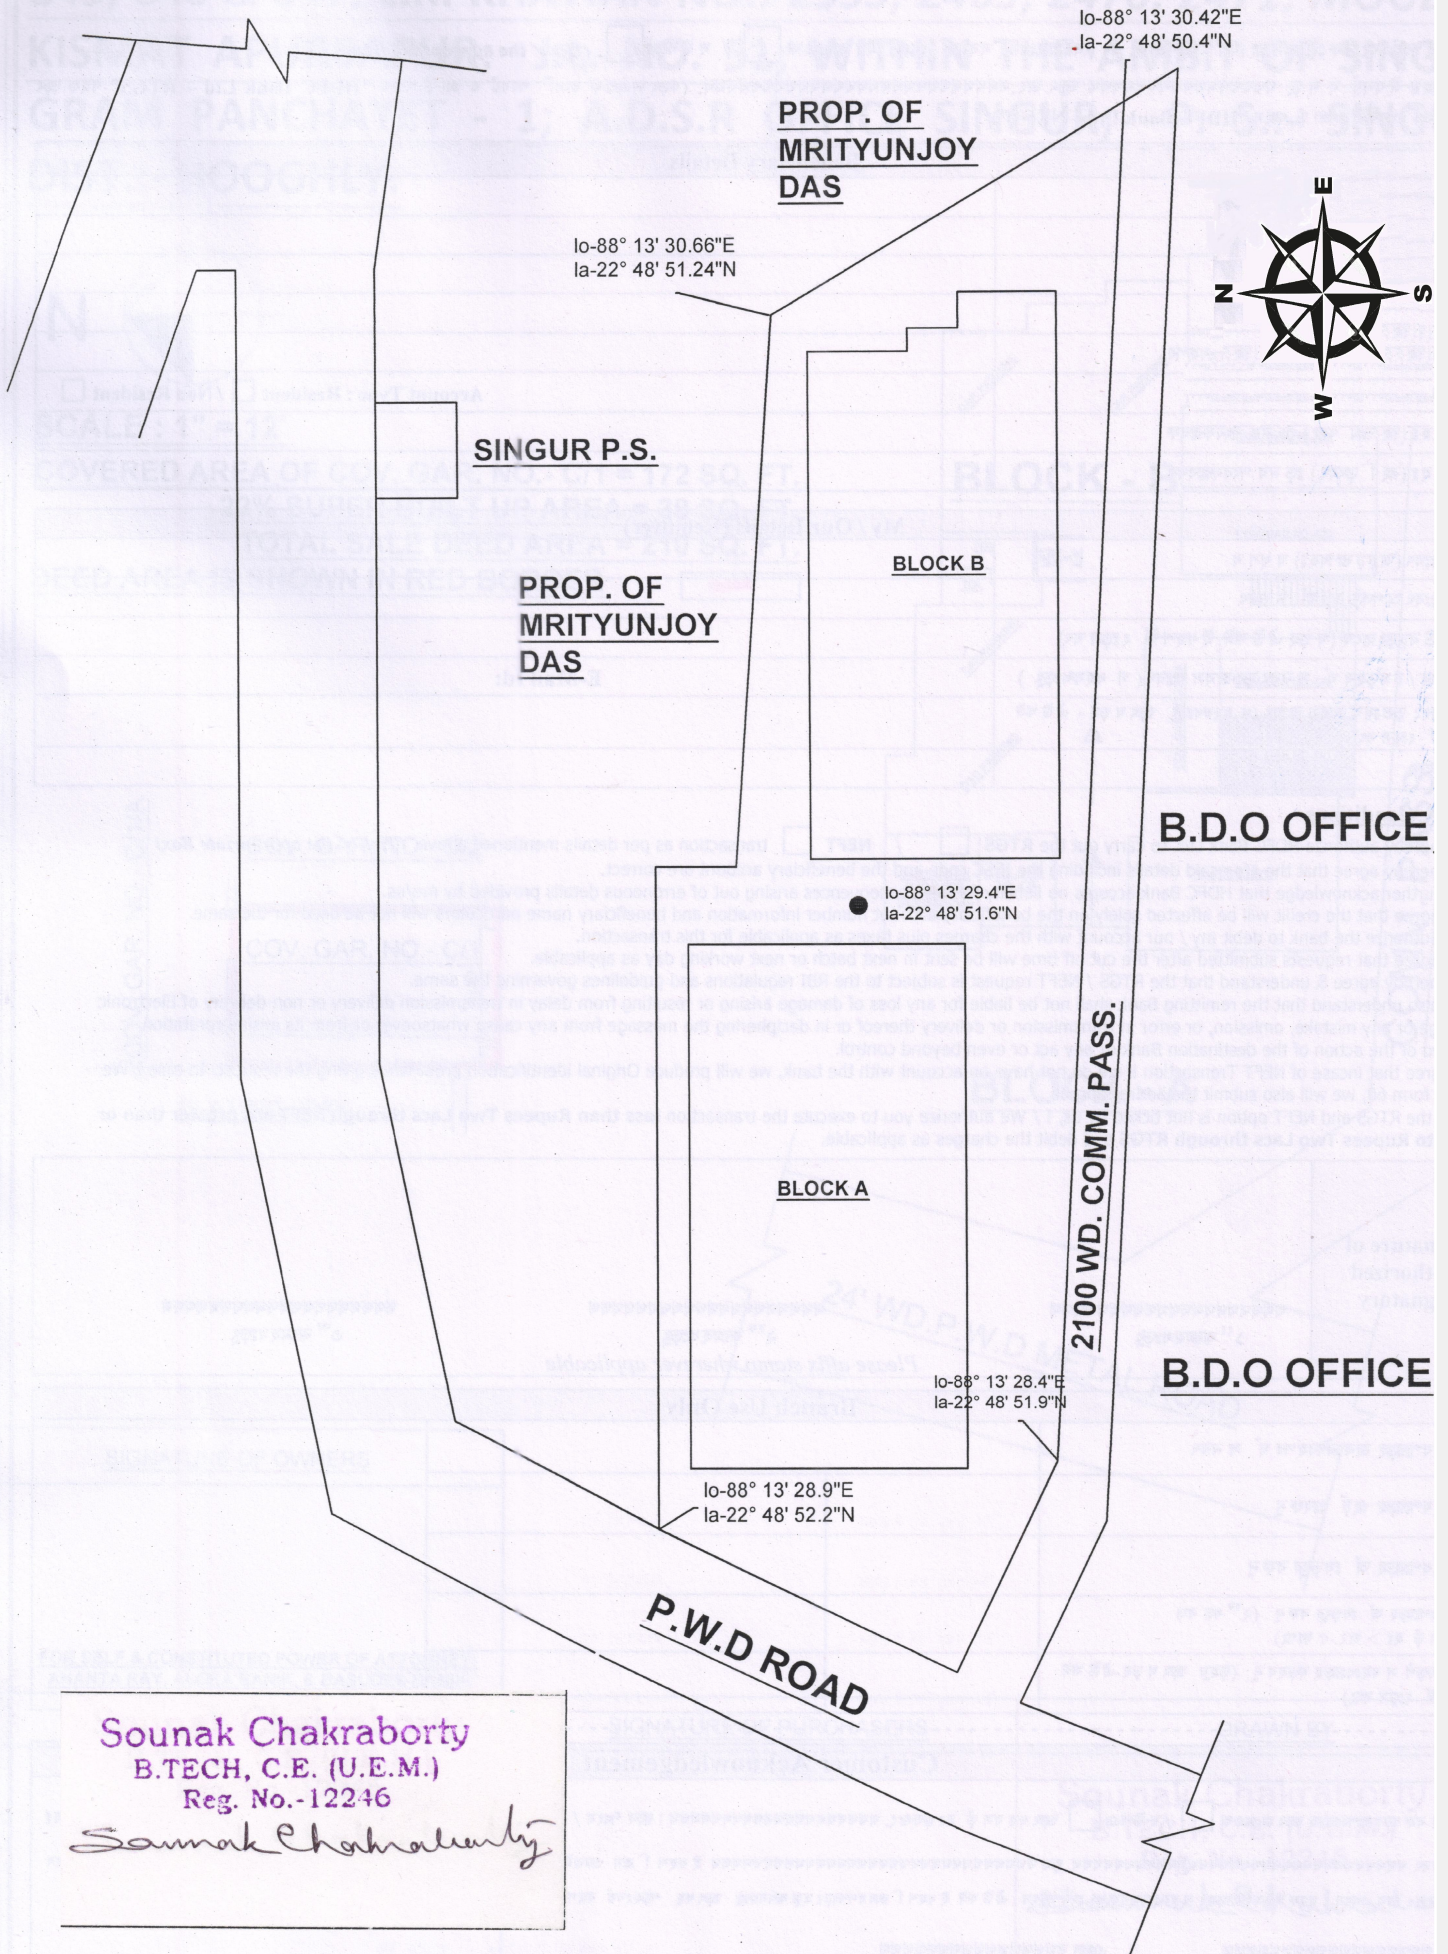

Sounak Chakraborty
B.TECH, C.E. (U.E.M.)
Reg. No.-12246

Sounak Chakraborty