


**GROUND FLOOR PLAN**  
 SCALE = 1:100  
 PLOT - CE/1/10/37



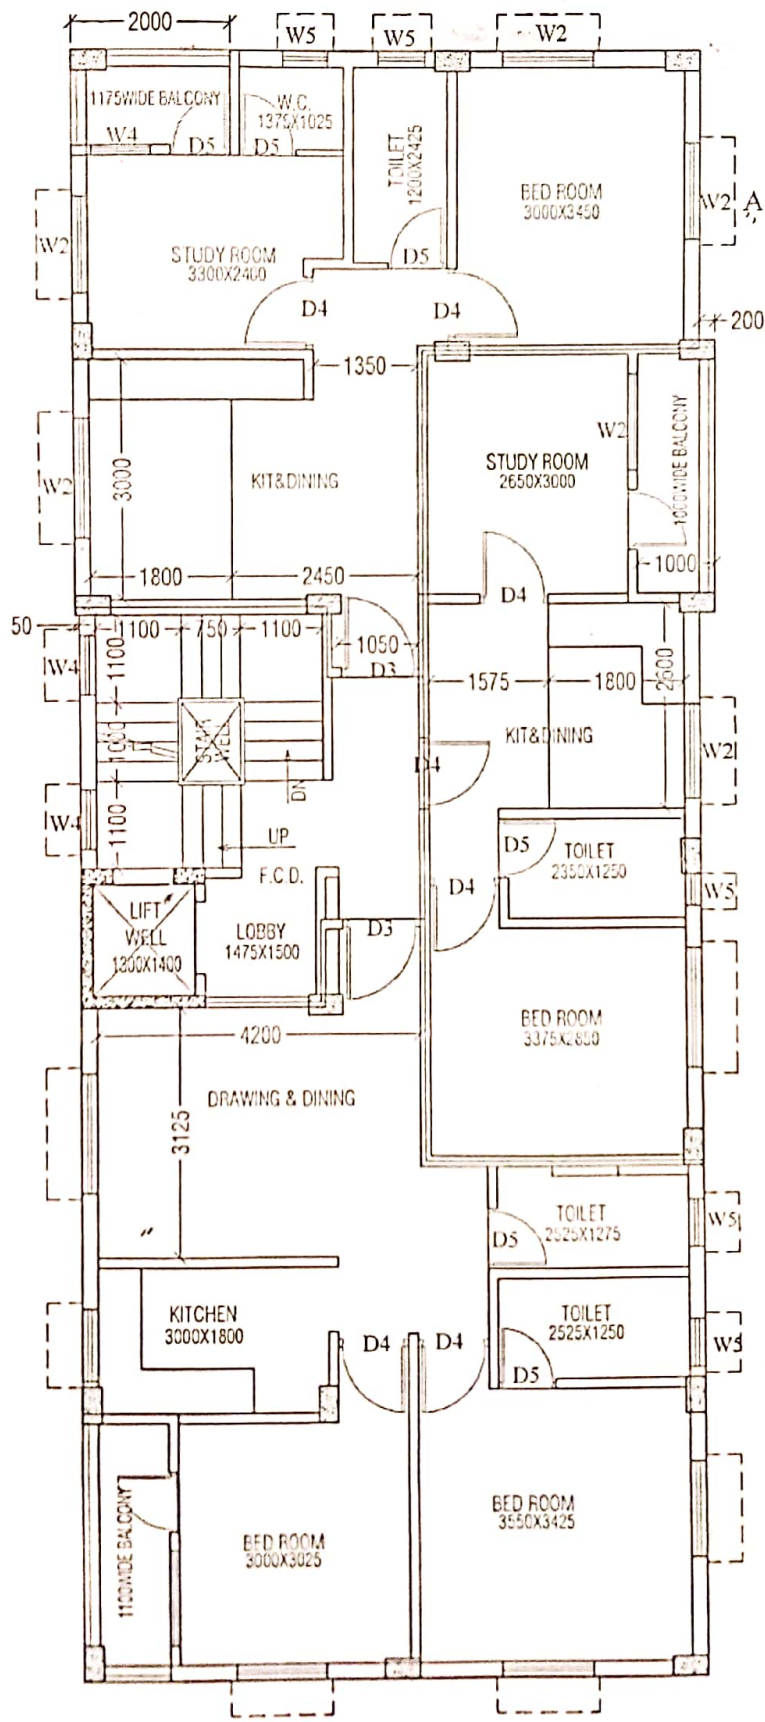


1ST & 4TH FLOOR PLAN

SCALE=1:100

PLOT - CC/1/R/37



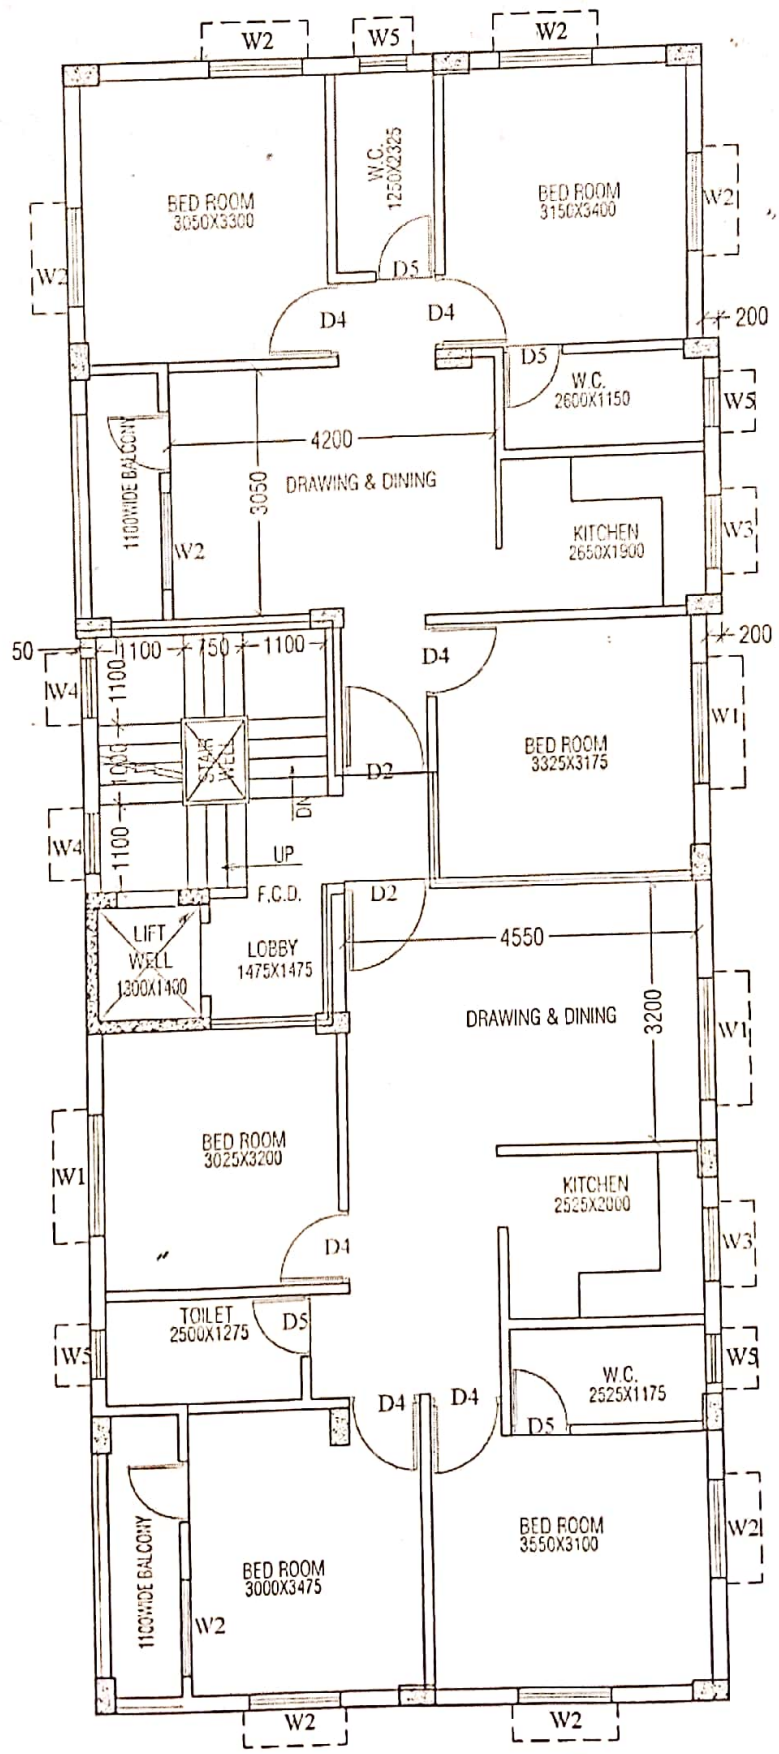

2ND & 3RD FLOOR PLAN

SCALE=1:100

PLOT - CE/1/B/37



