

Govt. of West Bengal  
Forest Department  
e-Challan

GRN: 19-201819-026610240-2  
GRN Date: 25/07/2018 13:34:06  
BRN: S80517593

Payment Mode: Counter Payment  
Bank: United Bank  
BRN Date: 25/07/2018 00:00:00

DEPOSITOR'S DETAILS

Name: Mita Mukherjee and Others  
Contact No.:  
E-mail:  
Address: Kulti Paschim Bardhaman  
User Type: Depositor  
Id No.: Forest  
Registration No:  
Mobile No.: +91 9126019769

From Date: 25/07/2018 To Date: 25/07/2018  
Circle: South East Circle  
DDO/DFO: Durgapur Division  
Remarks: Application fees for NOC  
Range: AFR

PAYMENT DETAILS

Sl. No.	Identification No.	Head of A/C Description	Head of A/C	Amount[ ₹]
1	Forest	Other Receipts-Other Receipts-Other Receipts	0406-01-800-021-27	1000
Total Amount				1000

In Words: Rupees One Thousand only

FOR IRAVATI CONSTRUCTIONS

*Bharna*  
Partners

FOR IRAVATI CONSTRUCTIONS

*Ajodhya Sharma*  
Partners



Form IV

Form for Certificate Clearance for Developers  
[See Rule 7 (5)]

Clearance No. 42/ce/D/2018

Dated: 27.07.2018

Whereas the developer, Sri/Smt./Messrs Mita Mukherjee & Ors.

Address: Hindu Milan Mandir, Sripur Road, Kult, Paschim Bardhaman

has submitted an application with the prescribed fee on 25.07.2018 for

Certificate of: Clearance for the following developmental project :

- (a) Nature of Project Five storied (B+G+4) Apartment Building
- (b) Location : Kult, Paschim Bardhaman
- (c) Details of Plot(s) of Land : Plot No. 1040/1770
- (d) Total Area (in Ha) 729 sq. mtr

AND Whereas the aforesaid developer has also submitted a plantation plan in the prescribed format;

AND Whereas the undersigned has approved the said plantation plan after satisfying himself on proper scrutiny of the plan and completing the field enquiry that the proposed plantation of trees as shown in the plantation plan is in accordance with the provisions of the West Bengal Trees (Protection and Conservation in Non Forest Areas) Act, 2006 and the Rules made thereunder;

AND Whereas the concurrence of the West Bengal Pollution Control Board has been obtained vide their letter No. dated .....

Now, therefore, the undersigned issues this Certificate of Clearance in favour of the aforesaid developer in accordance with sub-section (4) of section 9 of the West Bengal Trees (Protection and Conservation in Non- Forest Areas) Act, 2006, subject to the following conditions:-

1. This Certificate is non-transferable.
2. The developer shall take up plantation of trees over 148 sq. mtr (subject to a minimum of 5 times the trees, if any, to be felled) in the same plot(s) of the land being developed in accordance with the approved plantation plan and complete the same within 6 (Six) Month(s) from the date of sanction of the building / construction plan by the sanctioning authority.

FOR IRAVATI CONSTRUCTIONS

*Sharma*


Partners

FOR IRAVATI CONSTRUCTIONS

*Ajeet Singh Sharma*

Partners





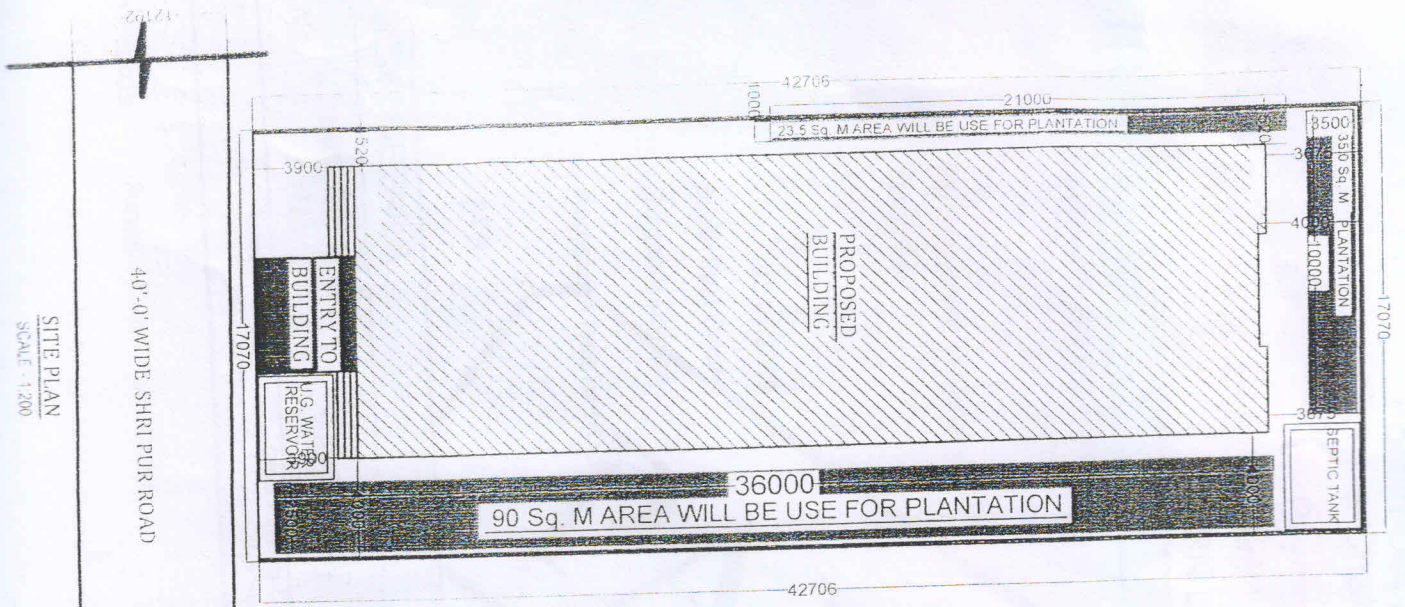

SITE PLAN  
SCALE: 1:200

40'-0" WIDE SHRI PUR ROAD

GROUND FLOOR PLAN  
SCALE: 1:200

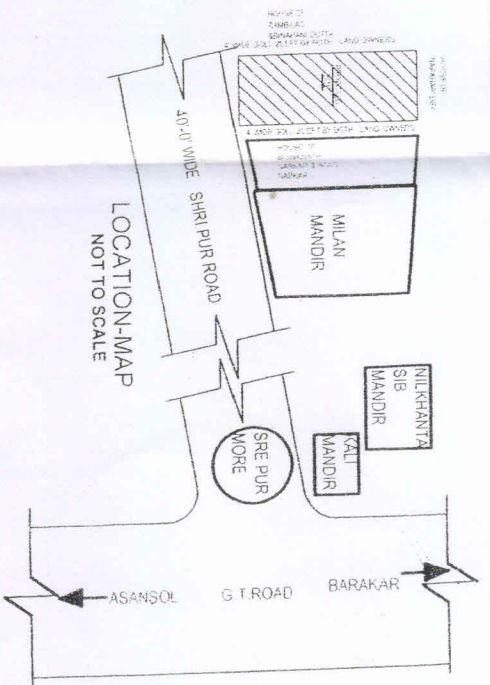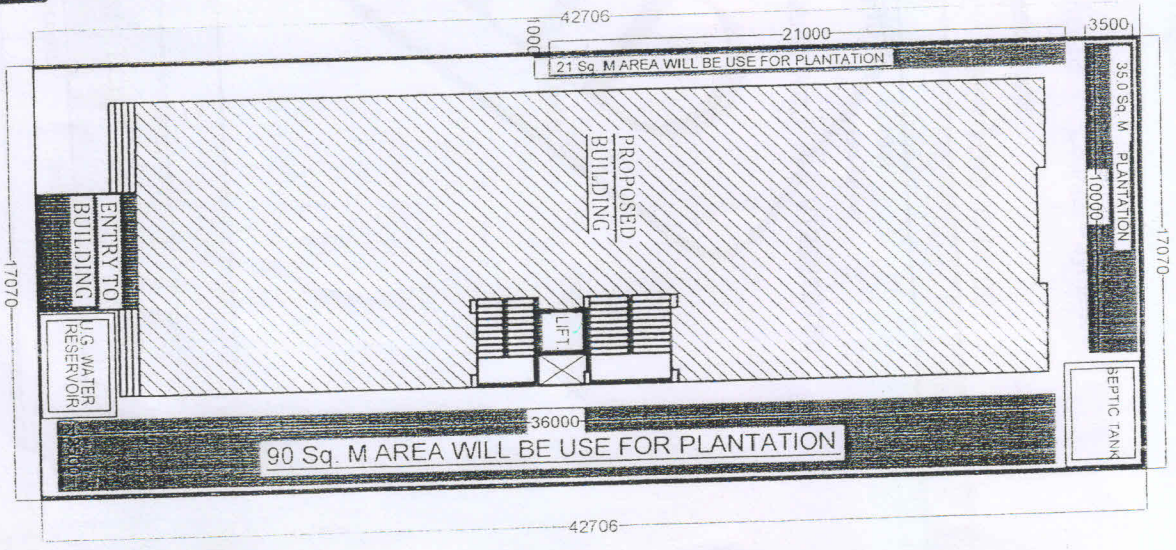

*Minimum Area of Plantation  
148 sq. mt. i.e. 20.3% of total  
land area 729 sq. mt.  
Approved*

Divisional Forest Officer  
Durgapur Division

- SPECIFICATIONS**
1. 75 TH. 1ST CLASS BRICK SOLING IN FOUNDATION & FLOOR
  2. 150 TH. 1:3:6 (CEMENT, SAND & KHOA) CEMENT CONCRETE IN FOUNDATION & FLOOR
  3. FOUNDATION BRICK WORK WILL BE 1ST CLASS BRICK WITH 1:6 CEMENT MORTAR
  4. 125 TH. & 75 TH. PARTITION BRICK WORK WILL BE 1:5 CEMENT MORTAR
  5. 200TH. EXTERNAL WALLS WILL BE 1:6 CEMENT MORTAR
  6. 25 TH. D.P.C WILL BE 1:2:4 WITH PROPER WATER PROOFING COMPOUND
  7. R.C.C. CONC. MIX WILL BE 1:2:4 CEMENT SAND & STONE CHIPS MATERIALS AND MIXING
  8. ROOF AND LIME TERRACING WILL BE 100 TH. WITH THEIR PROPER
  9. CEILING AND ALL R.C. PLASTER WILL BE 12mm. TH. 1:4 CEMENT MORTAR
  10. 25 MM. TH. I.P.S. FLOORING
  11. GRADE OF CONCRETE M - 20.
  12. ALL BUILDING MATERIALS WILL BE AS PER I.S. CODE & C.B.C. 1984

NOTE: ALL DIMENSIONS ARE IN MM. IF NOT STATED OTHERWISE