



Back Stamp of Burdwan Municipal Authority


1. Site Plan Back Stamp

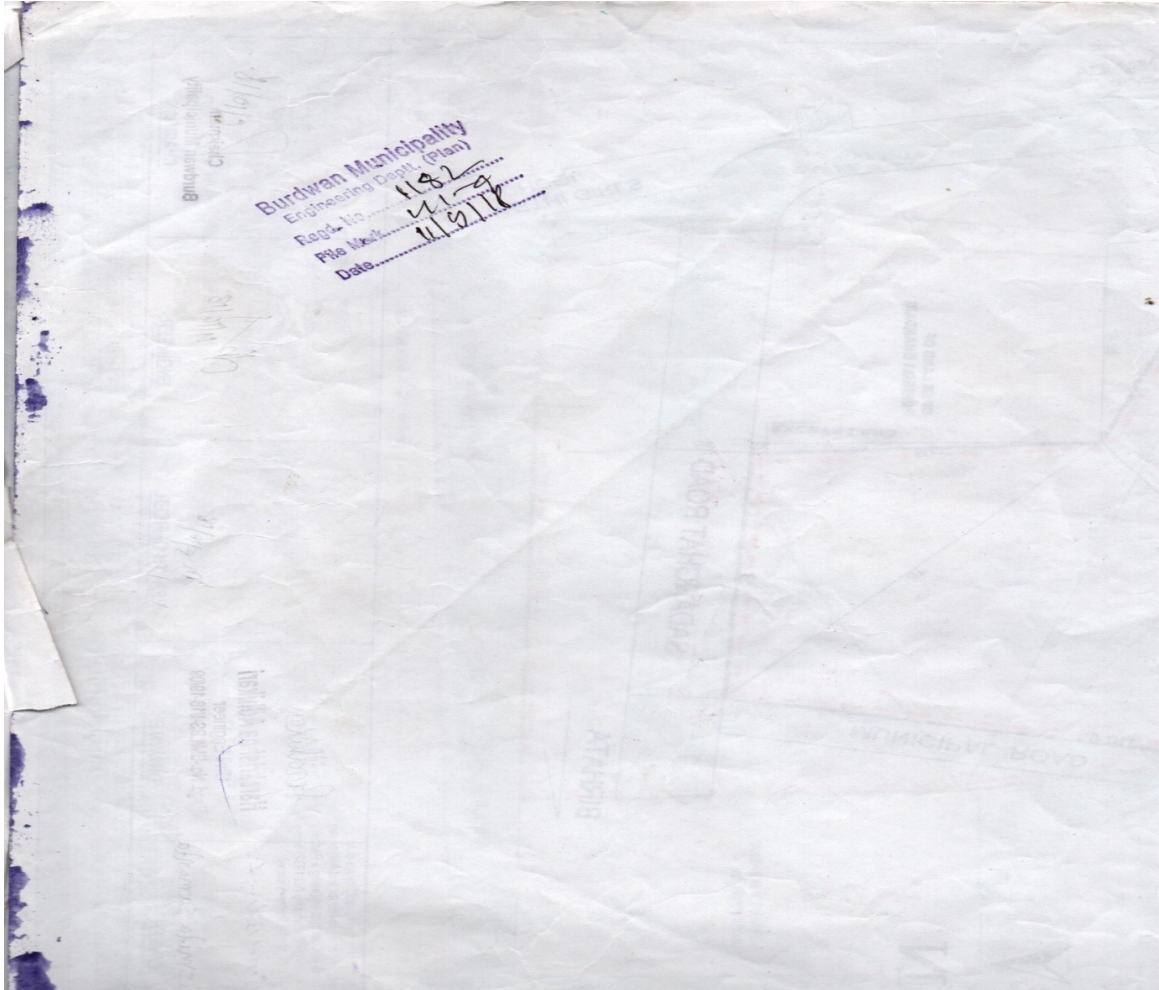

2. Total Site Plan Back Page

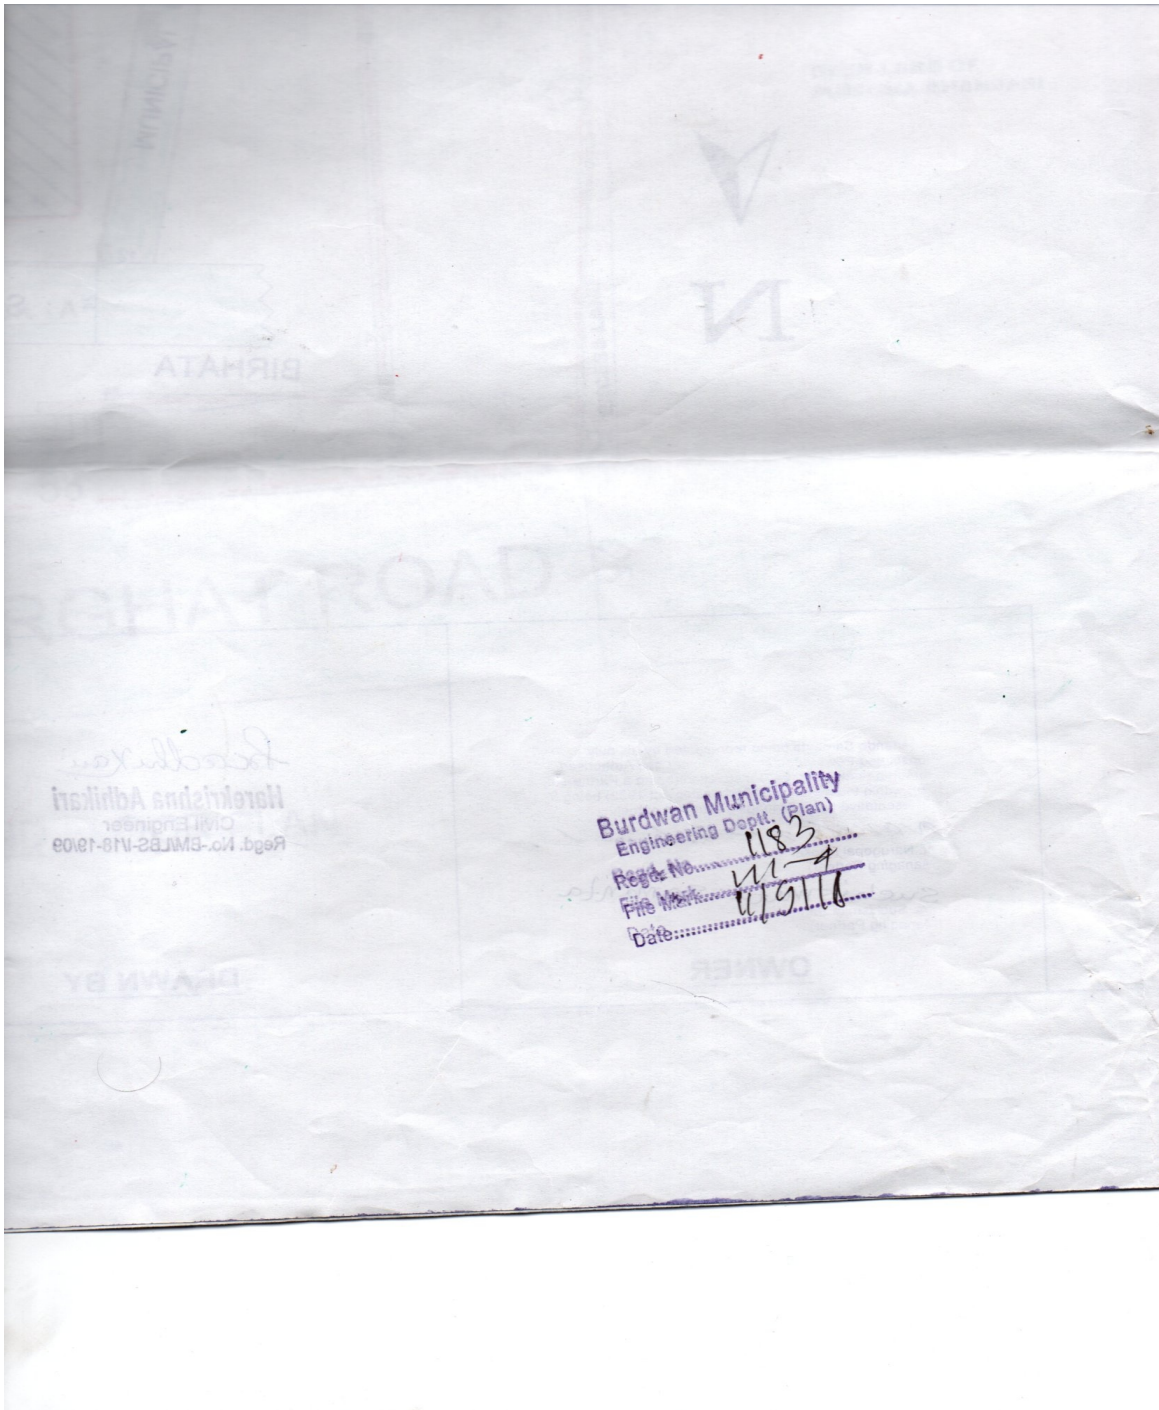

3. Back Page Stamp Of Sanction Plan Block A

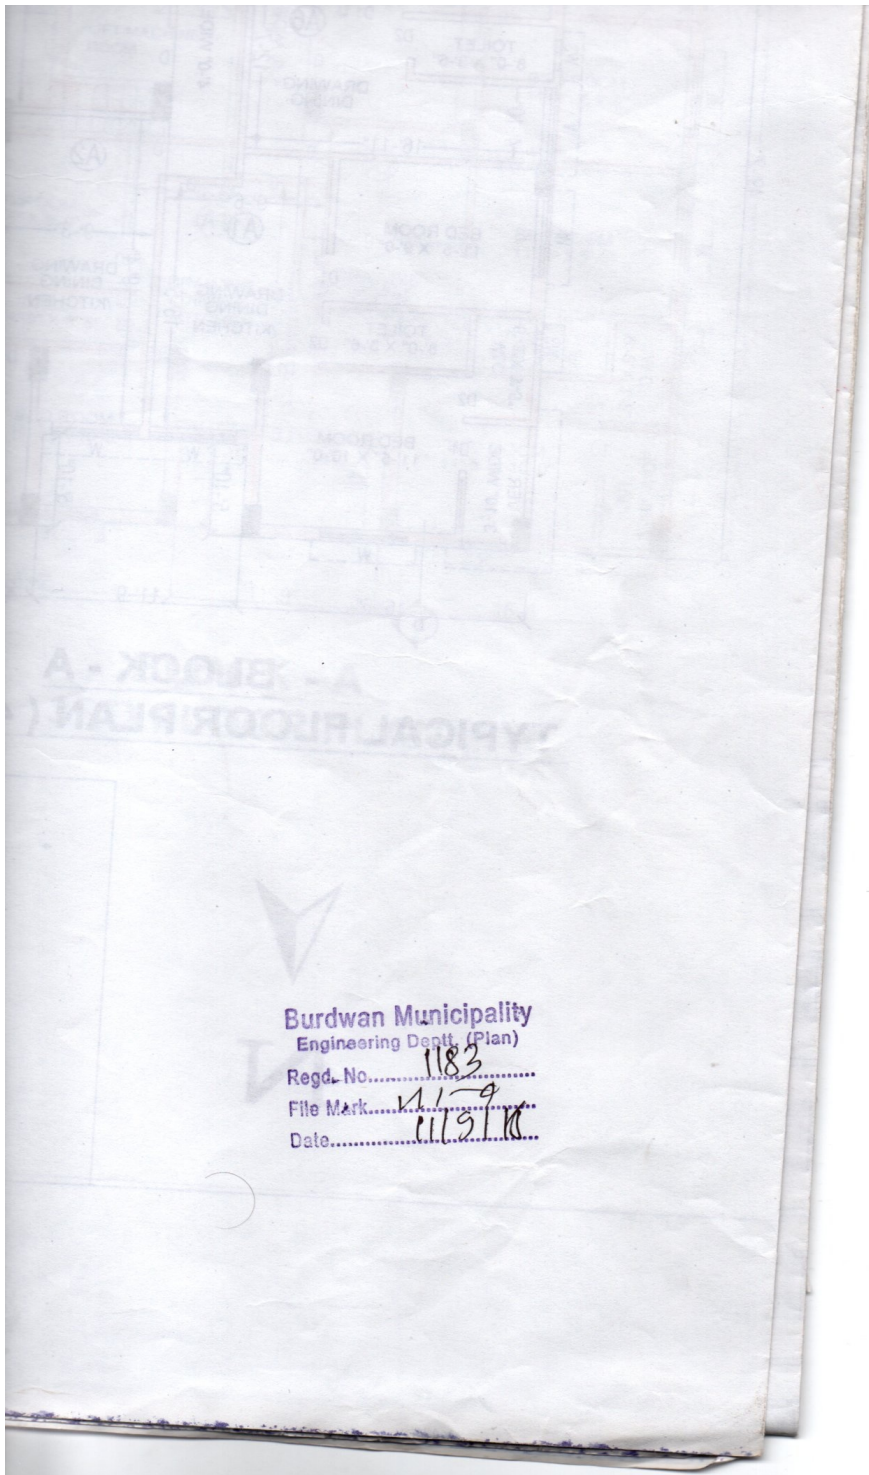

4. **Back Page stamp of sanction Plan Block A**

ROOF PLAN

Burdwan Municipality

Engineering Dept. (Plan)

Engg. No. 182

Regd. No. 11-9

File No. 119118

Date

[Faint, illegible text, likely a signature or stamp]

OWNER