


SANYAL CONSTRUCTION PVT. LTD.

LOCATION DETAILS OF THE PROJECT OF THE LAND DEDICATED FOR THE PROJECT DEVELOPMENT ALONG WITH ITS BOUNDARIES INCLUDING THE LATITUDE & LONGITUDE OF END-POINTS OF THE PROJECT.

DEVELOPER :- SANYAL CONSTRUCTION PVT. LTD.

PROJECT :-TOTINI SOBHA

PREMISES NO:-13, BHUPEN ROY ROAD

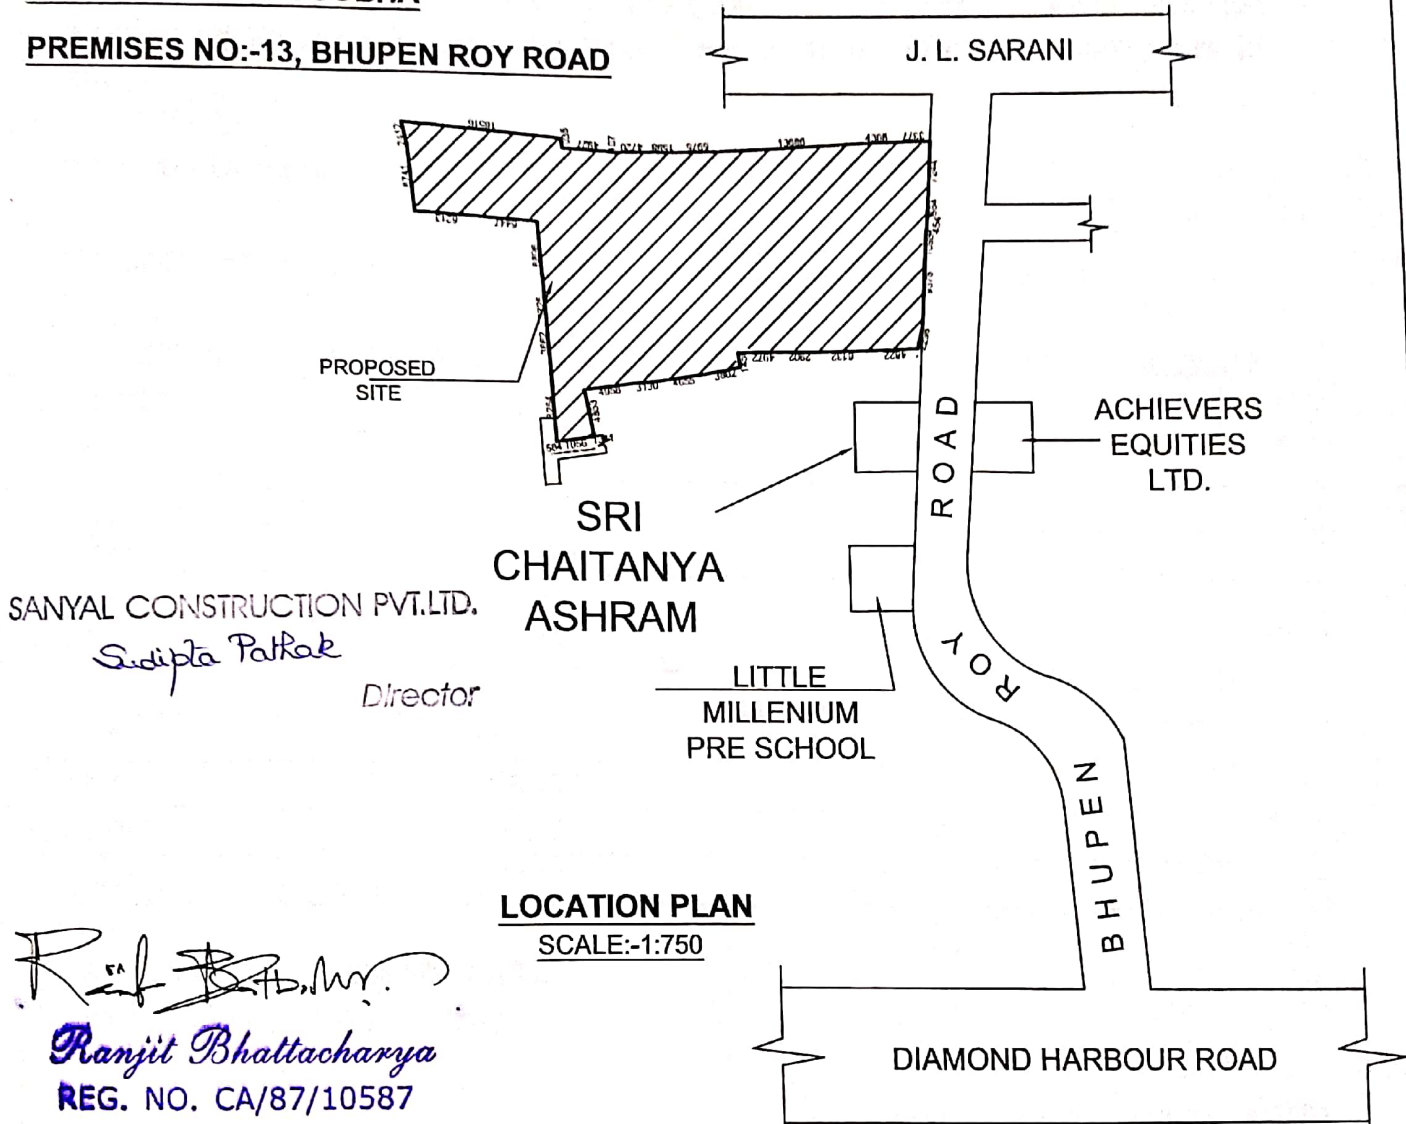

SANYAL CONSTRUCTION PVT.LTD.
Sudipta Patra
Director

Ranjit Bhattacharya
Ranjit Bhattacharya
REG. NO. CA/87/10587

LATITUDE :- 22°49'52.60" N
LONGITUDE :- 88°31'78.00" E



Sanyal Construction Pvt. Ltd.
31/N/1, Siddhinath Chatterjee Road, Behala, Kolkata-700 034
Ph.: 23970789, 23964602, Mail to : sanyalmail@yahoo.com