


CO-ORDINATE REFERENCE :

| MKD. | LATITUDE | LONGITUDE |
|------|--------------|--------------|
| A: | 22°36'05.3"N | 88°23'50.8"E |
| B: | 22°36'07.3"N | 88°23'51.5"E |
| C: | 22°36'08.6"N | 88°23'51.4"E |
| D: | 22°36'07.7"N | 88°23'56.2"E |
| E: | 22°36'04.6"N | 88°23'54.9"E |
| F: | 22°36'04.0"N | 88°23'57.0"E |
| G: | 22°36'03.2"N | 88°23'56.8"E |
| H: | 22°36'03.1"N | 88°23'55.6"E |
| I: | 22°36'02.3"N | 88°23'55.1"E |
| J: | 22°36'03.5"N | 88°23'52.4"E |
| K: | 22°36'04.3"N | 88°23'52.8"E |

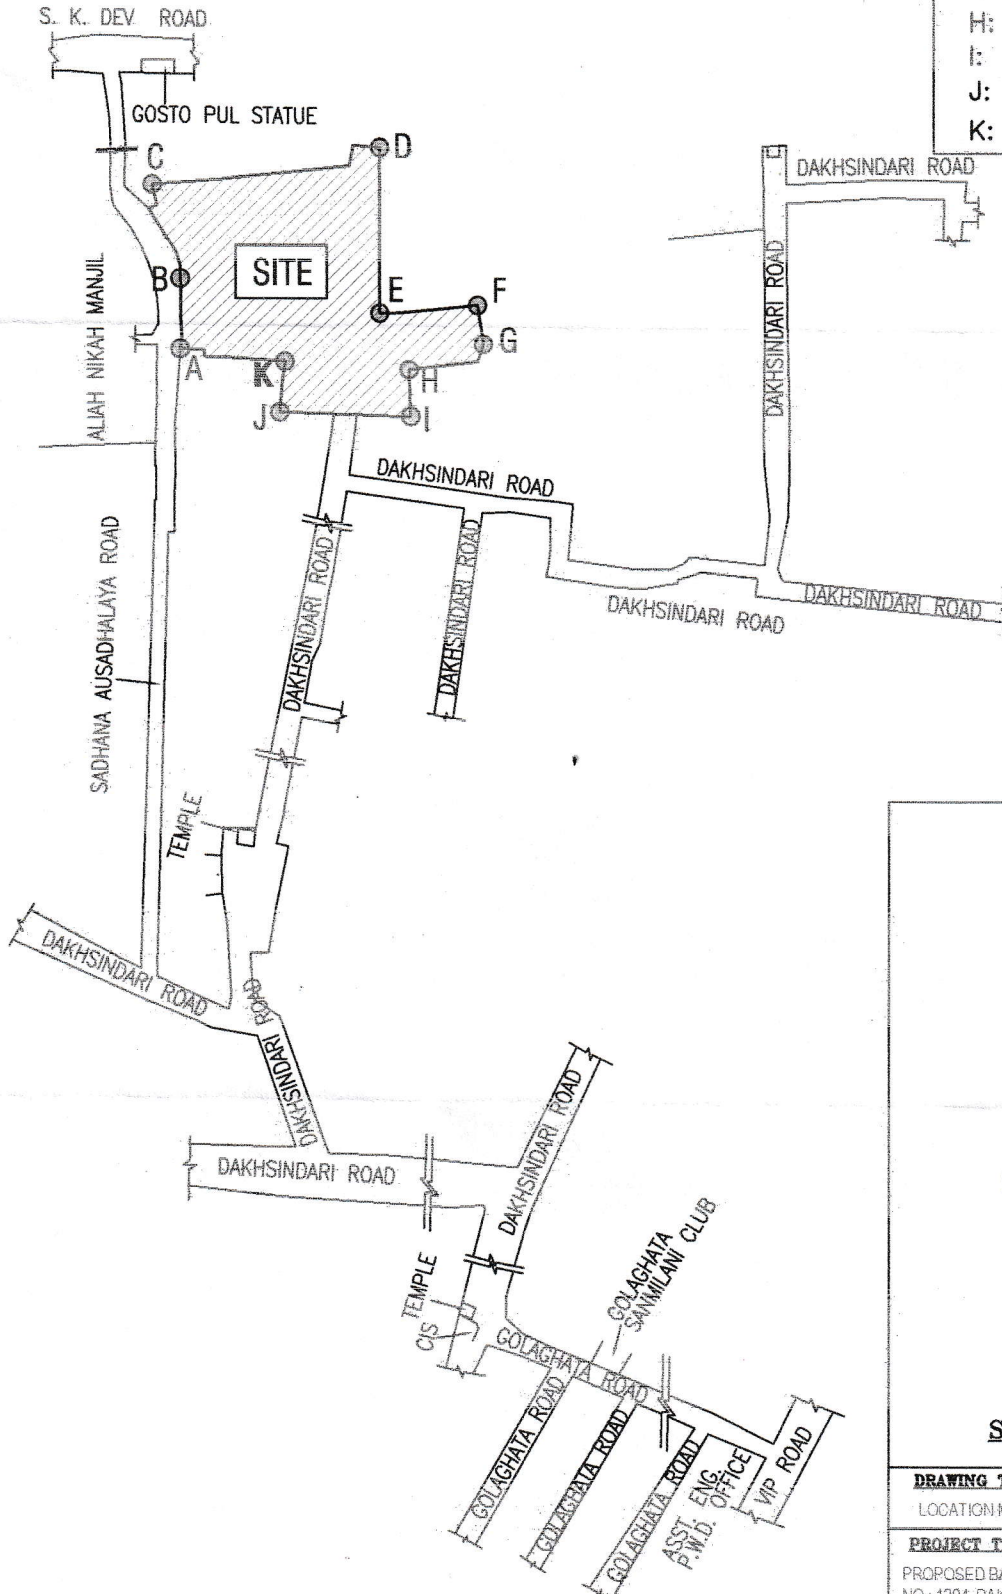

SCALE 1 : 6000

Rajkumar Agarwal
Architect
Member of Council of
Architecture CA / 94 / 17940

Raj Agarwal

SIGNATURE OF ARCHITECT

DRAWING TITLE:

LOCATION MAP FOR HIRA

PROJECT TITLE:

PROPOSED BASMENT+G+X STORIED RESIDENTIAL BUILDING AT HOLDING NO : 1204, DAKSHINDARI ROAD, KOL-700048 ; MOUZA - DAKSHINDARI ; J.L. NO : 25 ; L.R. DAG NO : 876 , 879 TO 897 , 946 , 965 TO 974 , 917/1010 , 921/1012 , 970/1009 , 972/1011 , 1203/4615 ; L.R. KHATAN NO : 90,137,171,662 ; P.S. - LAKE TOWN ; UNDER S.D.D.M. ; WARD NO. - 33 ; DIST. - 24 PGS (N).



RAJ AGARWAL & ASSOCIATES
8B, ROYD STREET, KOLKATA-16