

REVISED (G+1X) STORIED RESIDENTIAL COMPLEX AT L.R. DAG NO.432(P),434(P),435(P),436(P),437(P), MOUZA - NAOABAD, J.L. NO -16, UNDER P.S. - BISHNUPUR P.O. - RASAPUNJA, DIST. - SOUTH 24 PARGANAS, UNDER RASAPUNJA GRAM PANCHAYAT. SANCTIONED VIDE PANCHAYAT SAMITI AND SUBSEQUENT APPROVAL FROM ZILLA PARISHAD VIDE BUILDING PLAN MEMO NO:792 ZP/ ENGG/BBP/18, DATED:19.01.18.

CERTIFYING ALL THE ARCHITECTURAL DRAWINGS OF REVISED (G+1X) STORIED RESIDENTIAL COMPLEX AT L.R. DAG NO.432(P),434(P),435(P),436(P),437(P), MOUZA - NAOABAD, J.L. NO -16, UNDER P.S. - BISHNUPUR P.O. - RASAPUNJA, DIST. - SOUTH 24 PARGANAS, UNDER RASAPUNJA GRAM PANCHAYAT. SANCTIONED VIDE PANCHAYAT SAMITI AND SUBSEQUENT APPROVAL FROM ZILLA PARISHAD VIDE BUILDING PLAN MEMO NO:792 ZP/ ENGG/BBP/18, DATED:19.01.18.

Signature of Architect
PRAMALLO
 No. 100, Sector 1, Salt Lake, Kolkata - 700061
 Email: pramalloy@yahoo.com

Signature of Structural Engineer
M.B. BISWAS
 Chartered Architect
 CA/2010/41708

Signature of Project Architect
PRAMALLO
 No. 100, Sector 1, Salt Lake, Kolkata - 700061
 Email: pramalloy@yahoo.com

CERTIFY THAT THE STRUCTURAL DRAWINGS AND DESIGN OF BOTH THE STORIES HAVE BEEN PREPARED BY ME FOR DESIGN AND CALCULATION OF THE FOUNDATION ANALYSIS AND THE FOUNDATION DESIGN. I AM NOT PROVIDING ANY GUARANTEE FOR THE SAFETY OF THE STRUCTURE. THE CONTRACTOR SHALL BE RESPONSIBLE FOR THE CONSTRUCTION.

Signature of the Structural Engineer
M.B. BISWAS
 Chartered Architect
 CA/2010/41708

Signature of the Project Architect
PRAMALLO
 No. 100, Sector 1, Salt Lake, Kolkata - 700061
 Email: pramalloy@yahoo.com

Signature of the Project Architect
PRAMALLO
 No. 100, Sector 1, Salt Lake, Kolkata - 700061
 Email: pramalloy@yahoo.com

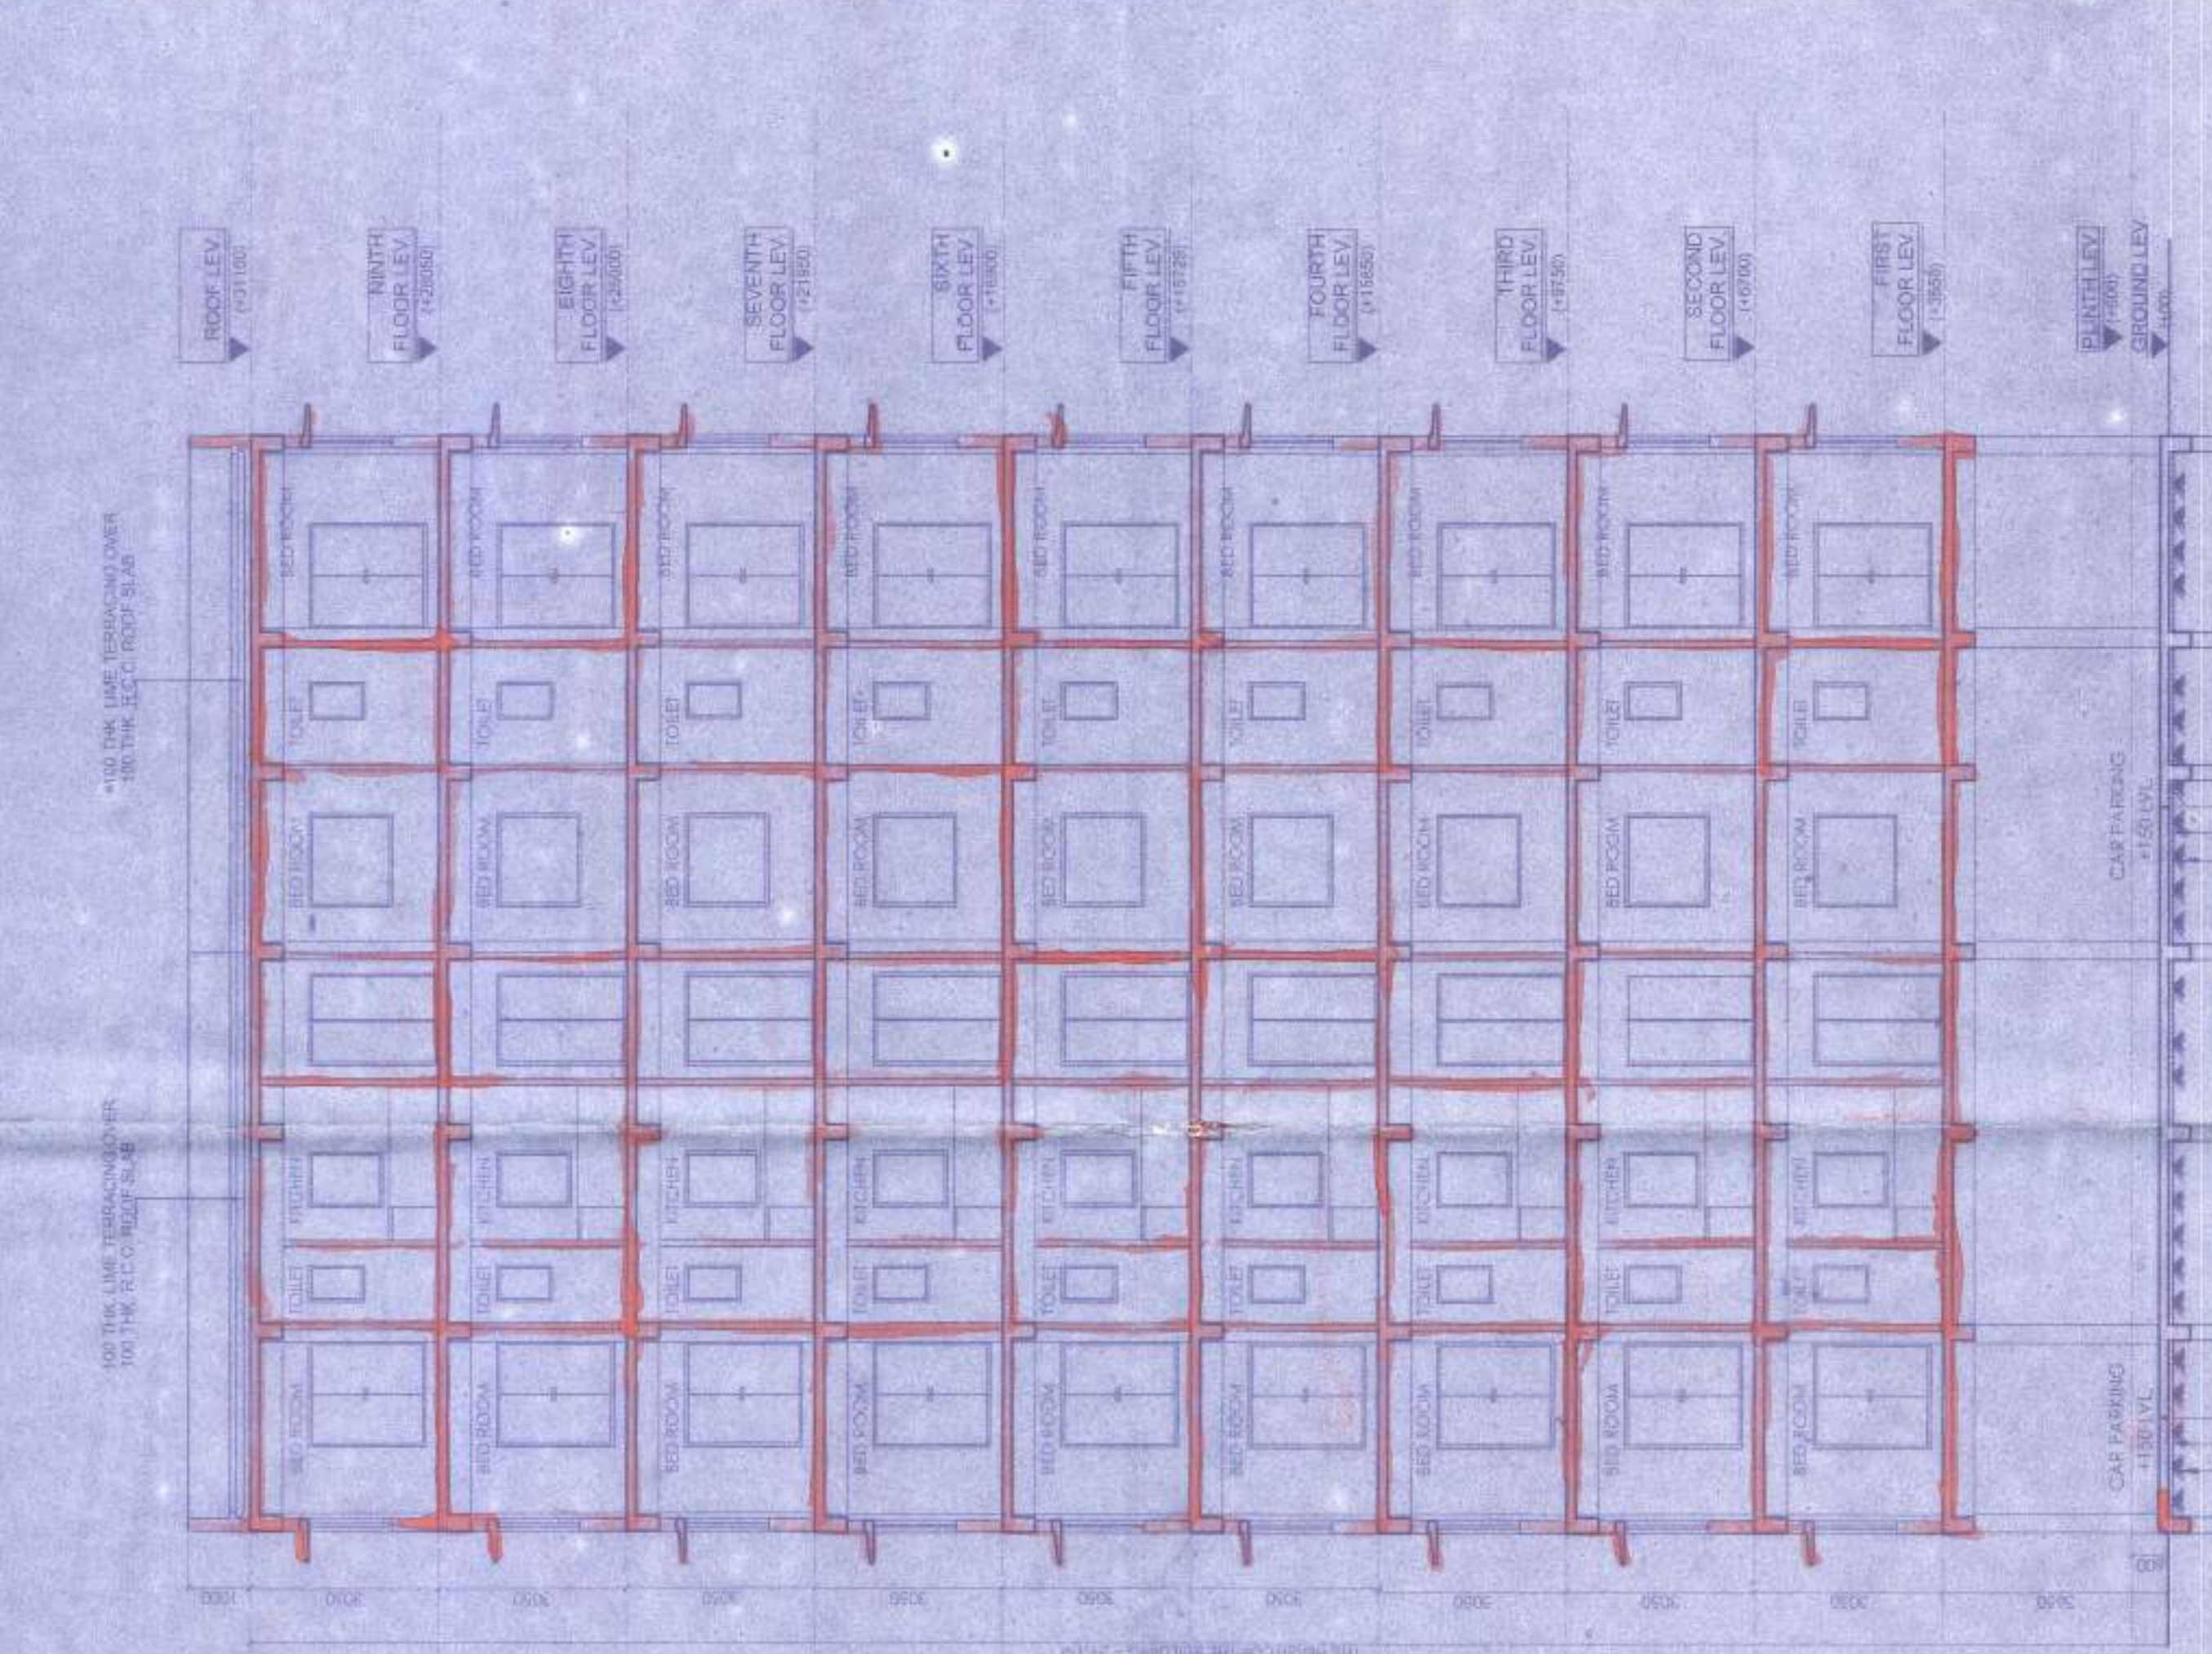


ELEVATION AT A-A OF BLOCK 2

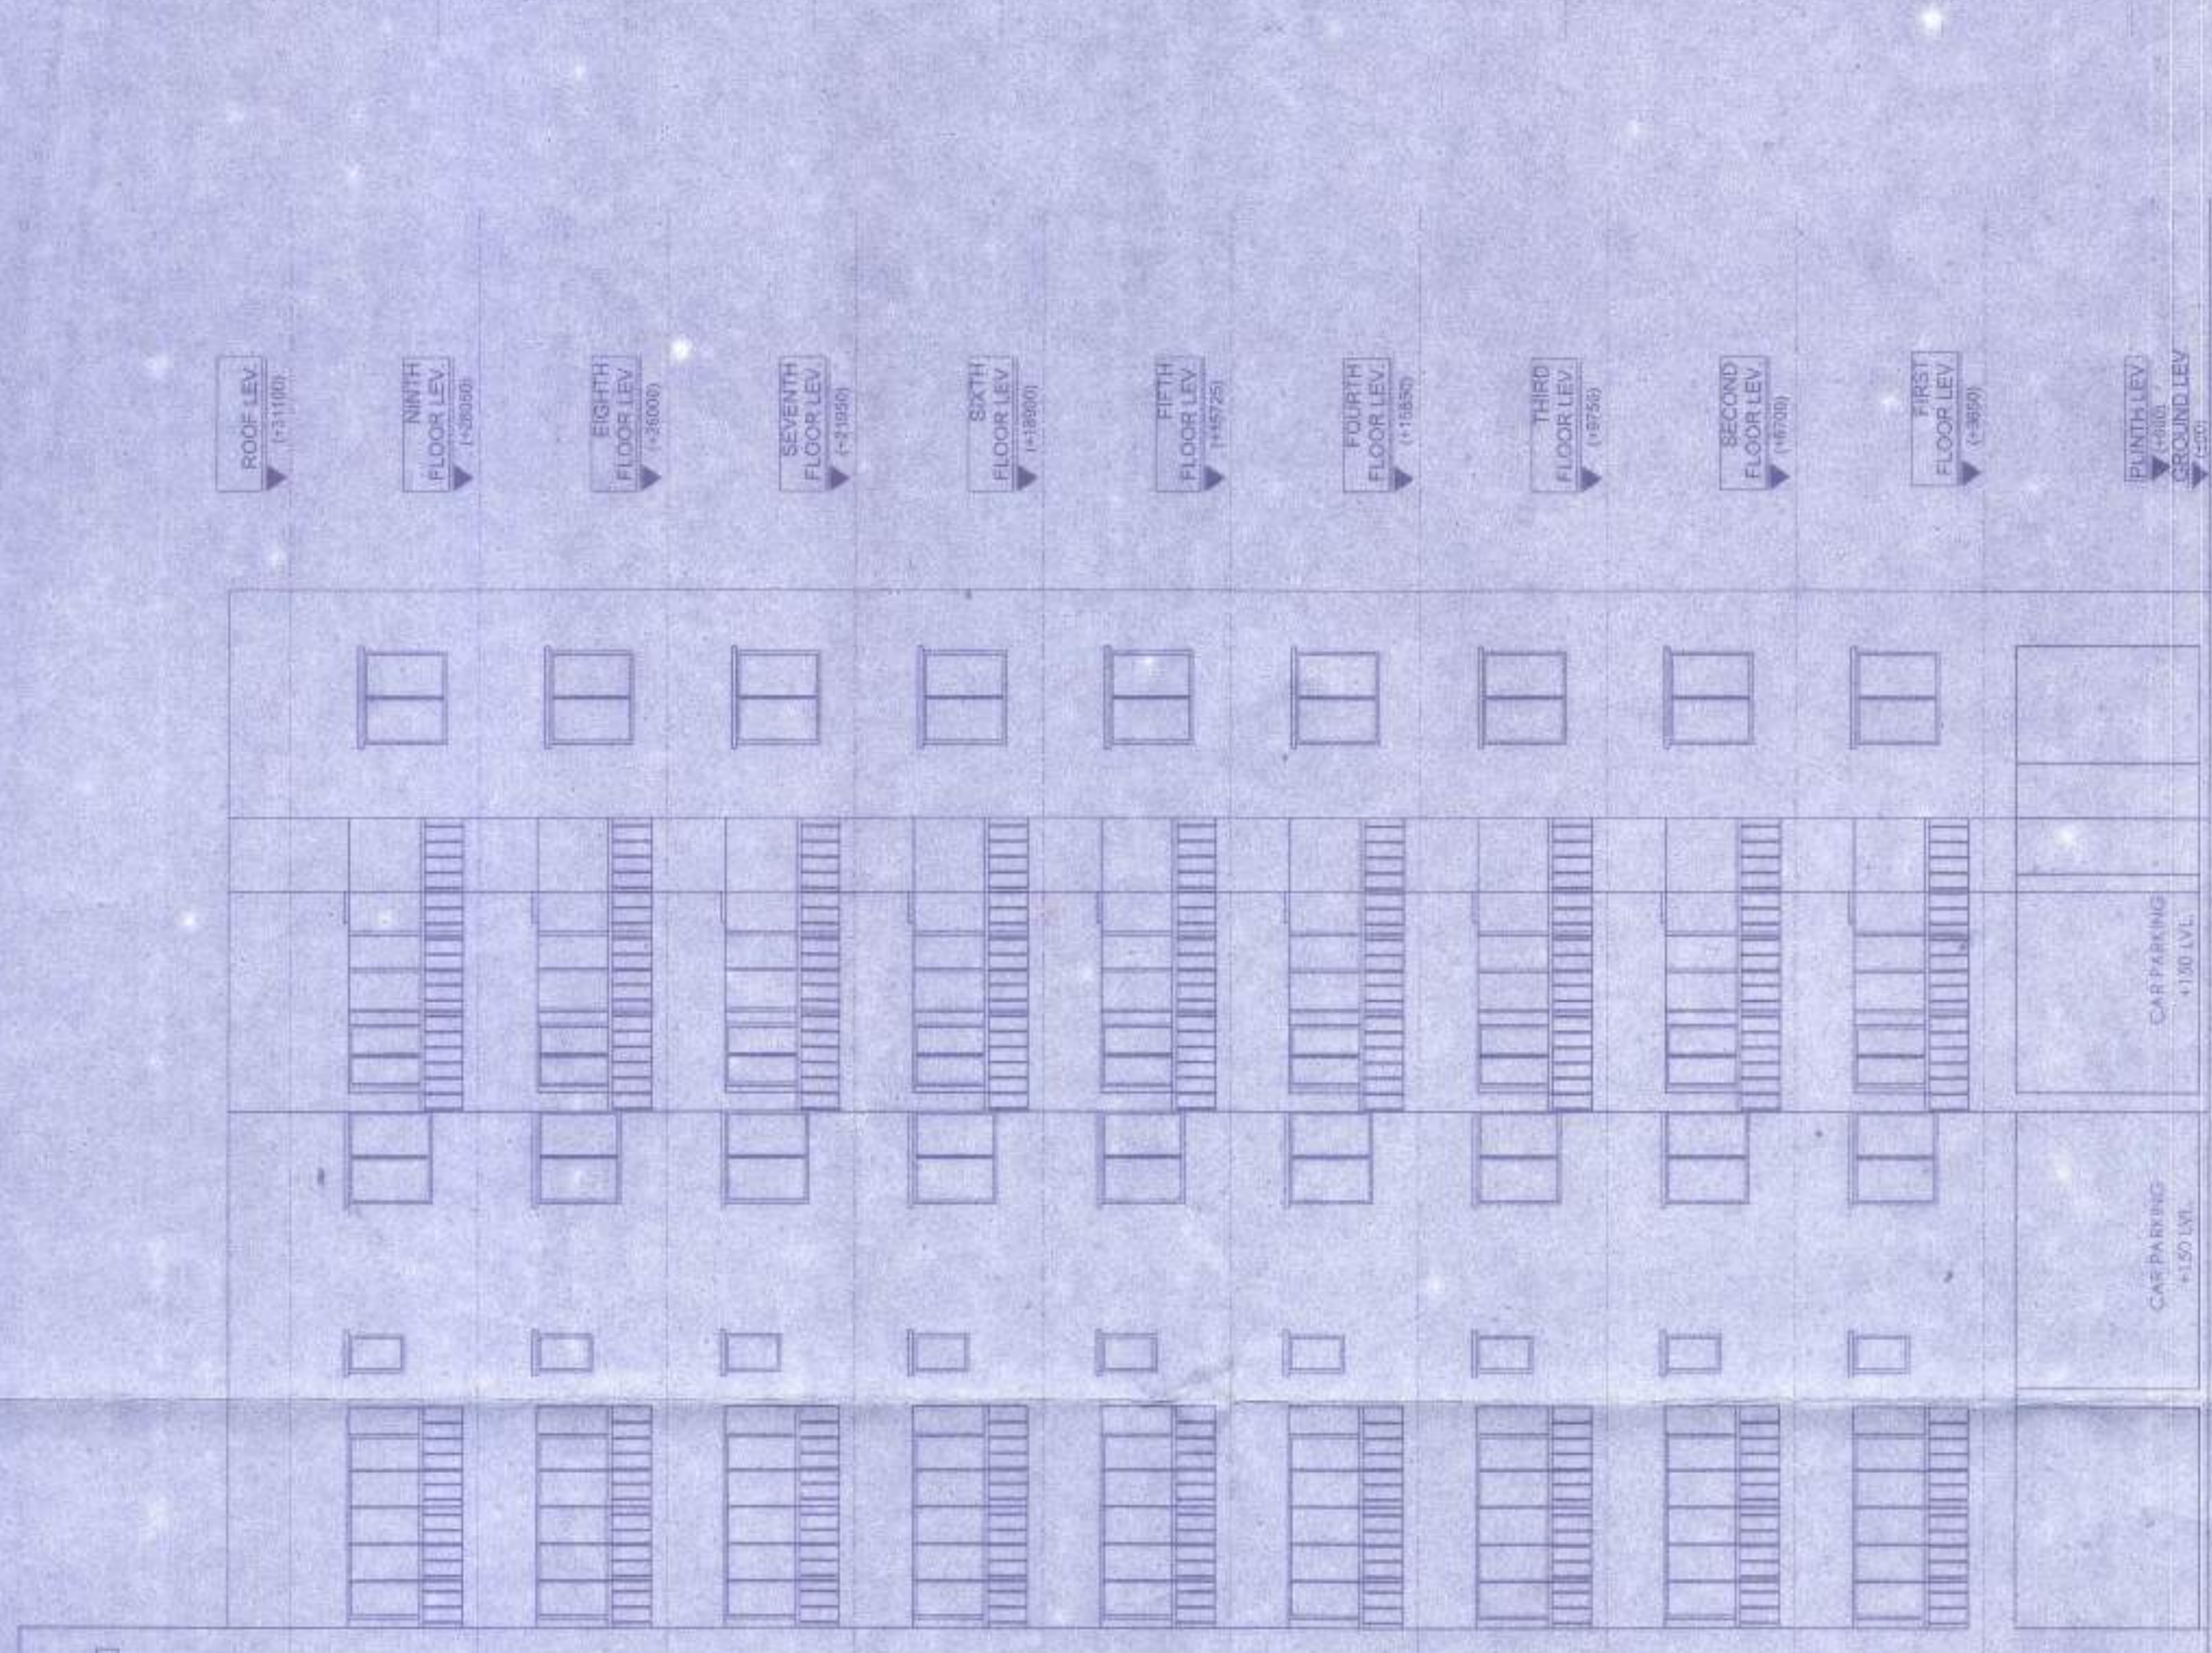


ELEVATION AT B-B OF BLOCK 2

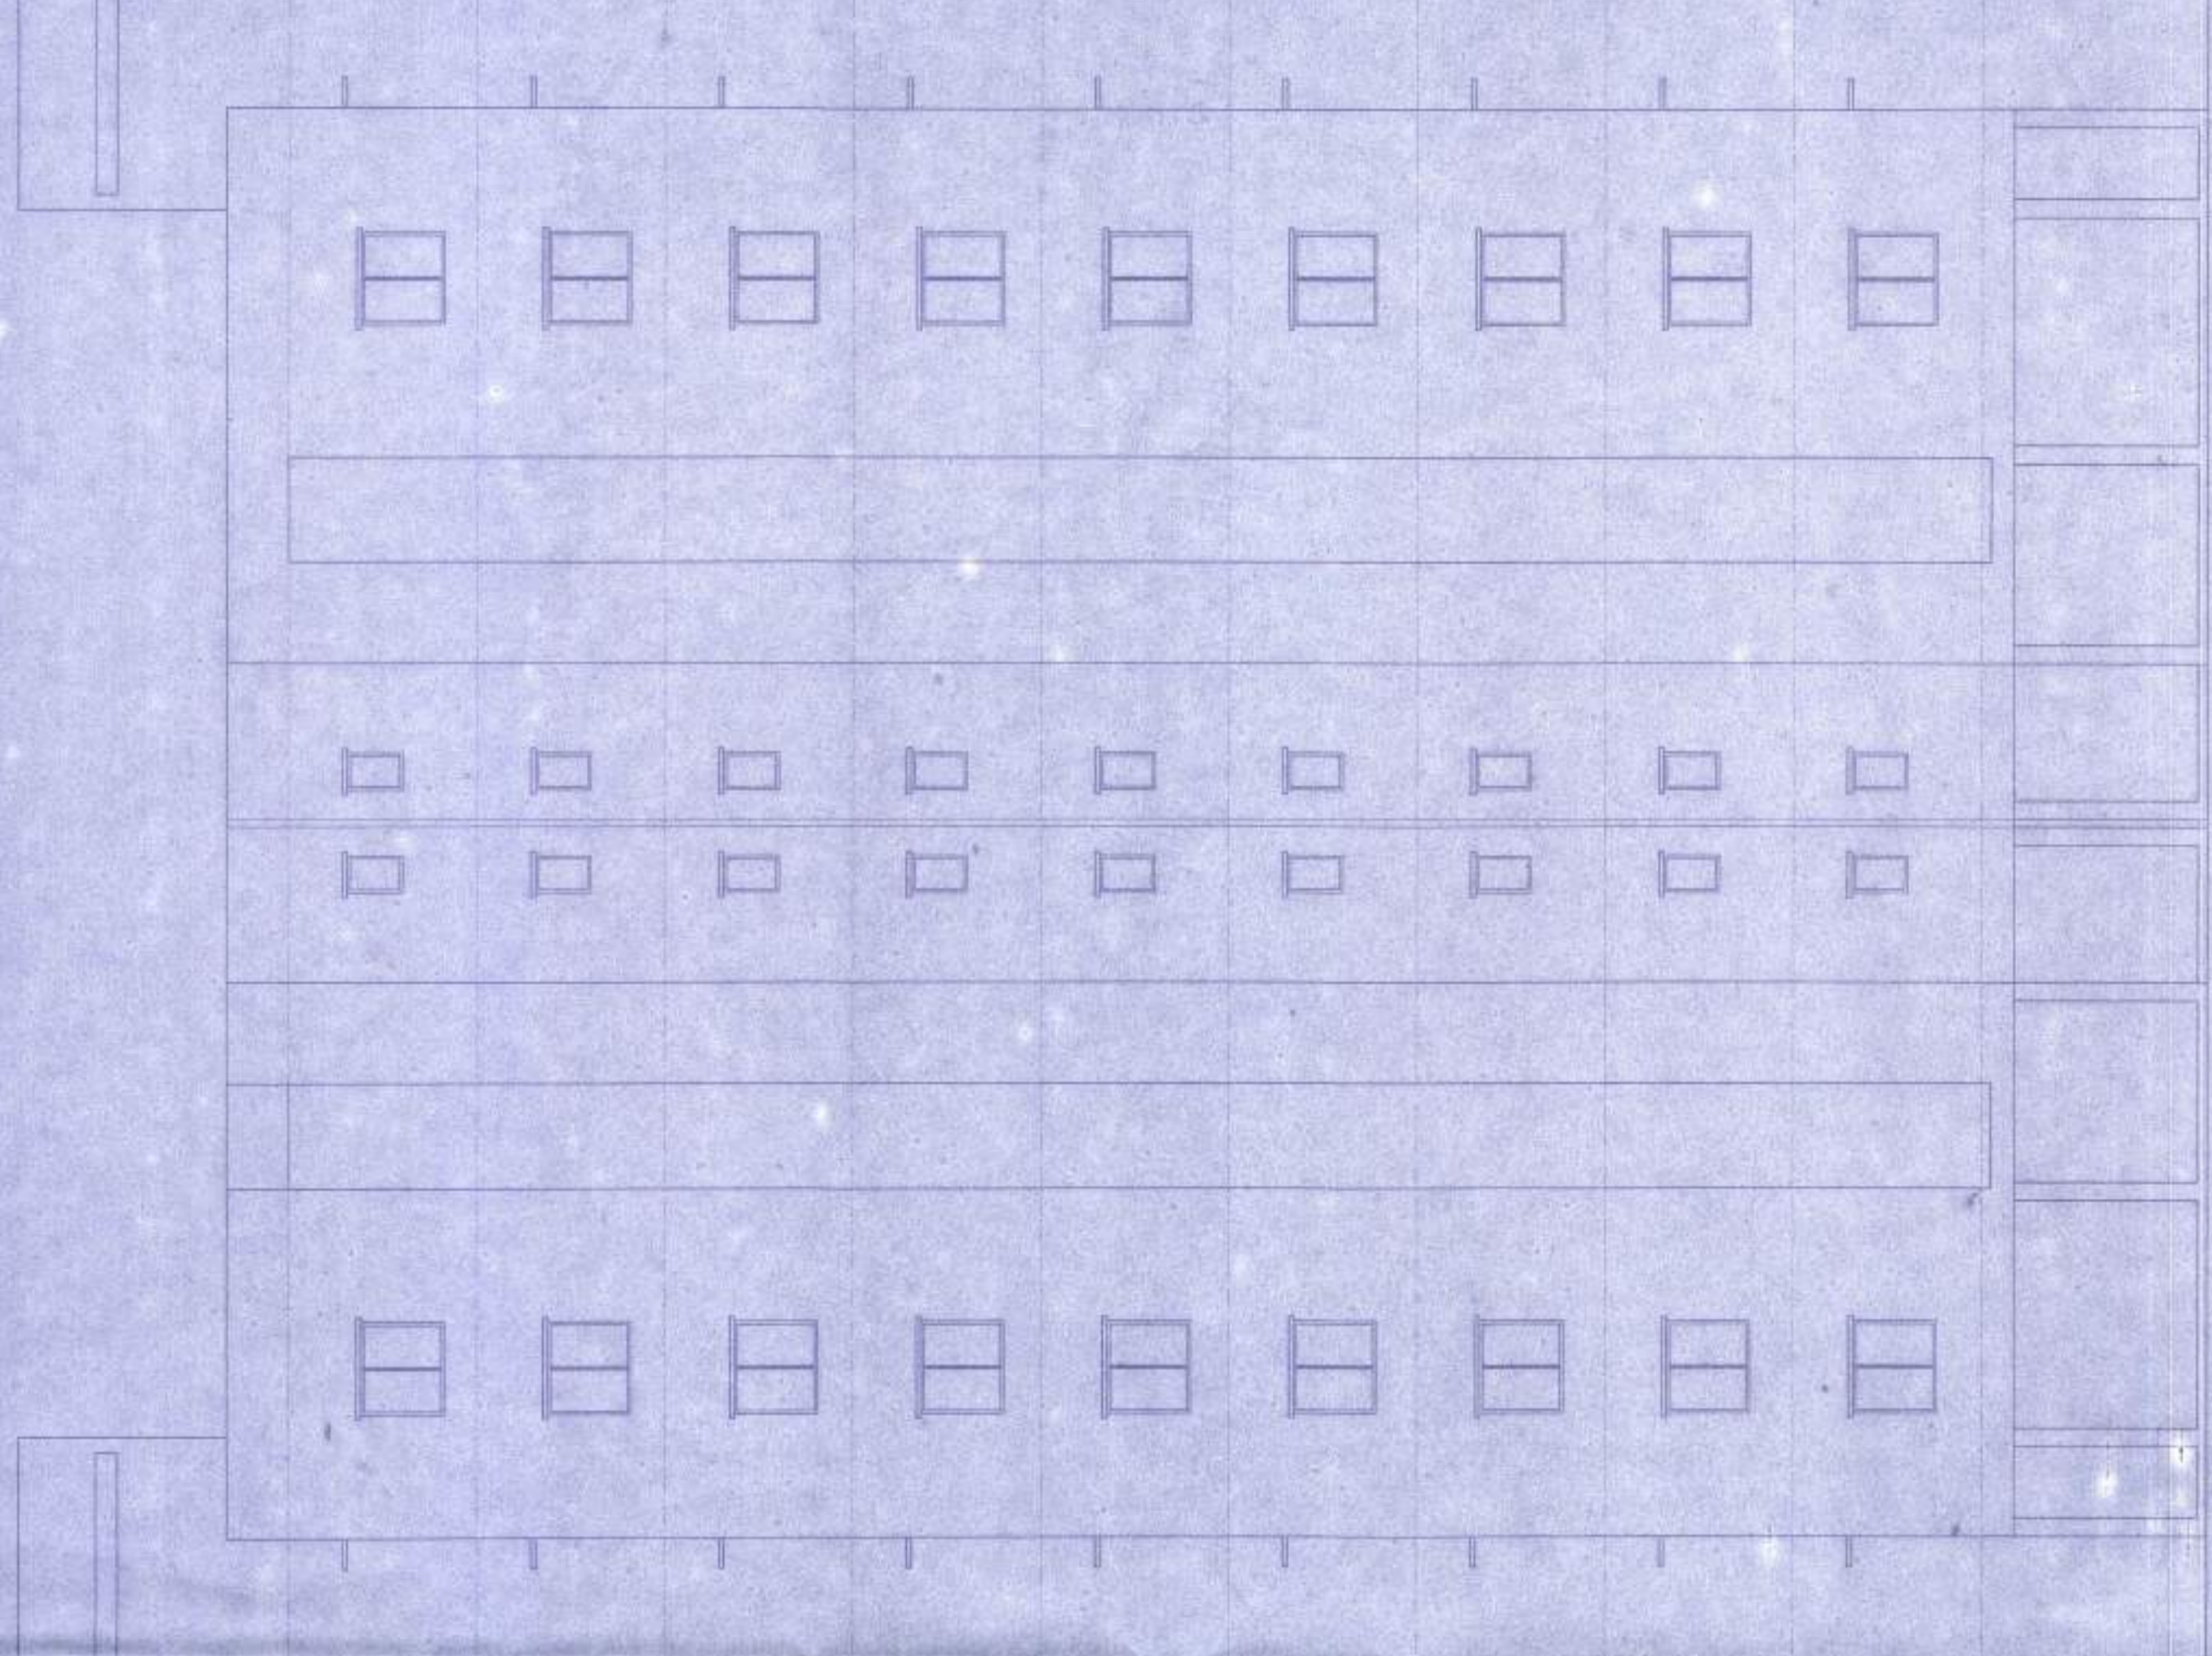




ELEVATION AT C-C OF BLOCK 2

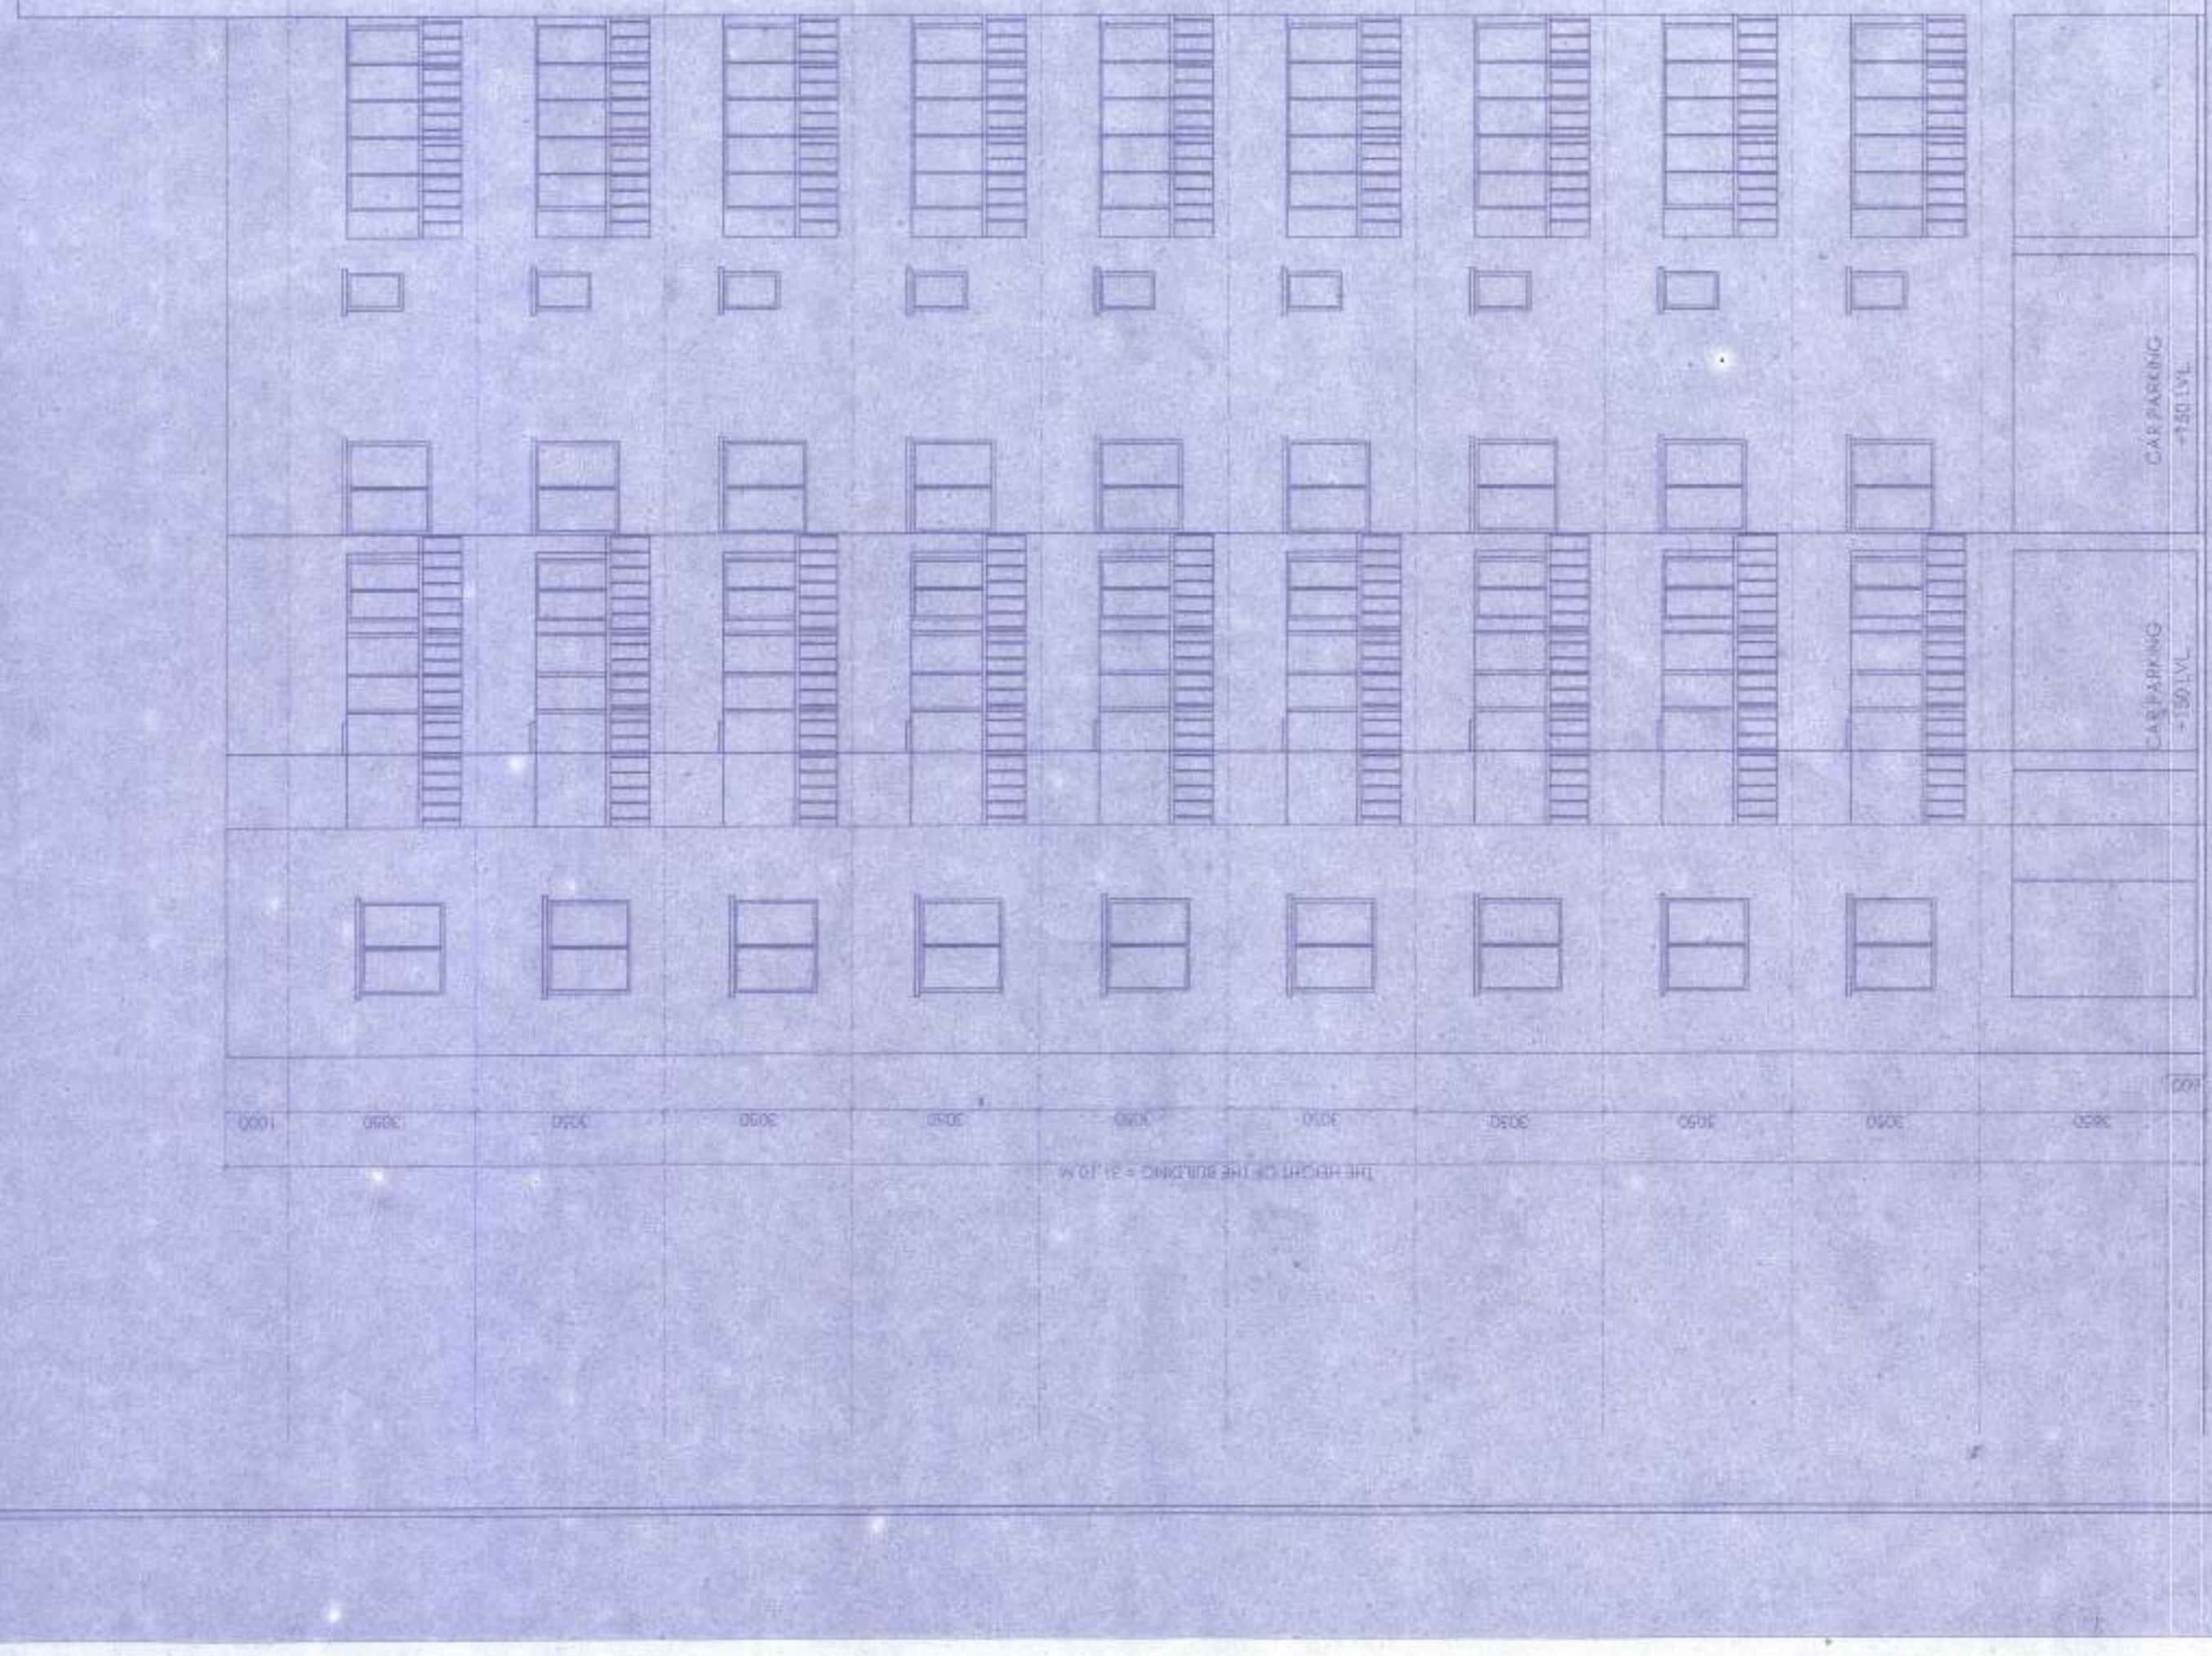

ELEVATION AT D-D OF BLOCK 2

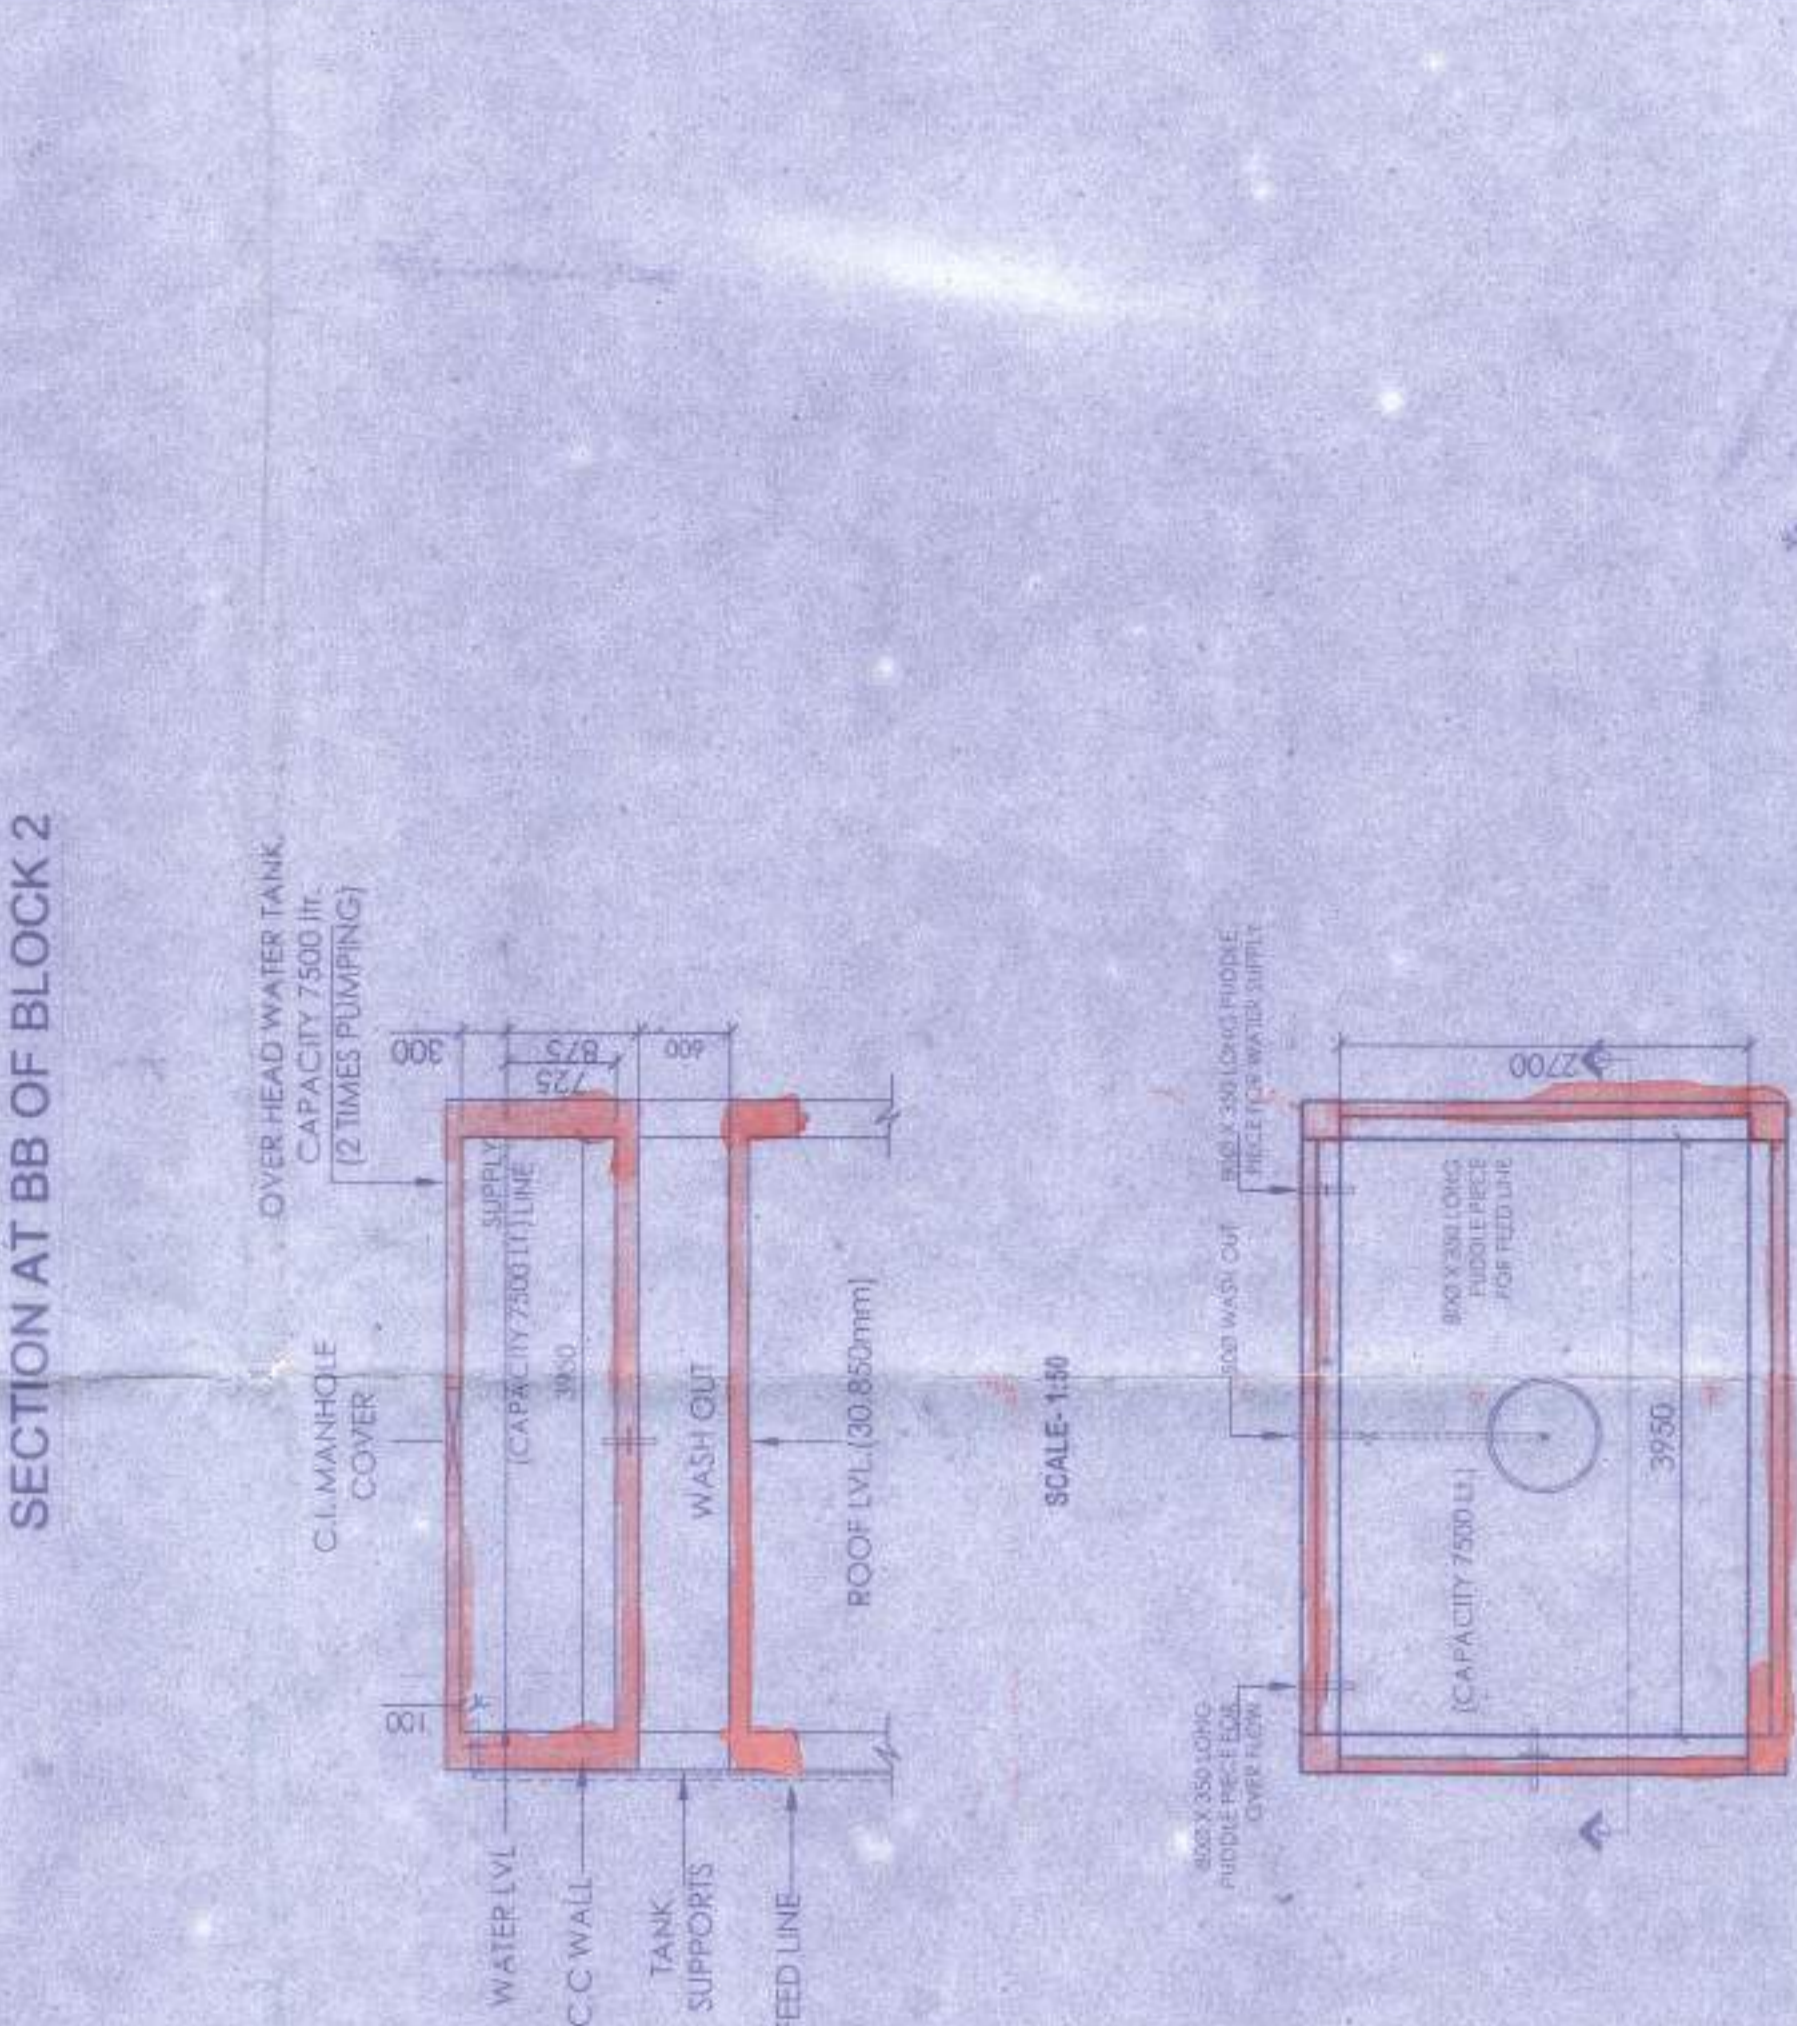

TYPICAL PLAN OF O.H.W.T. NO. 1 (SCALE 1:150)

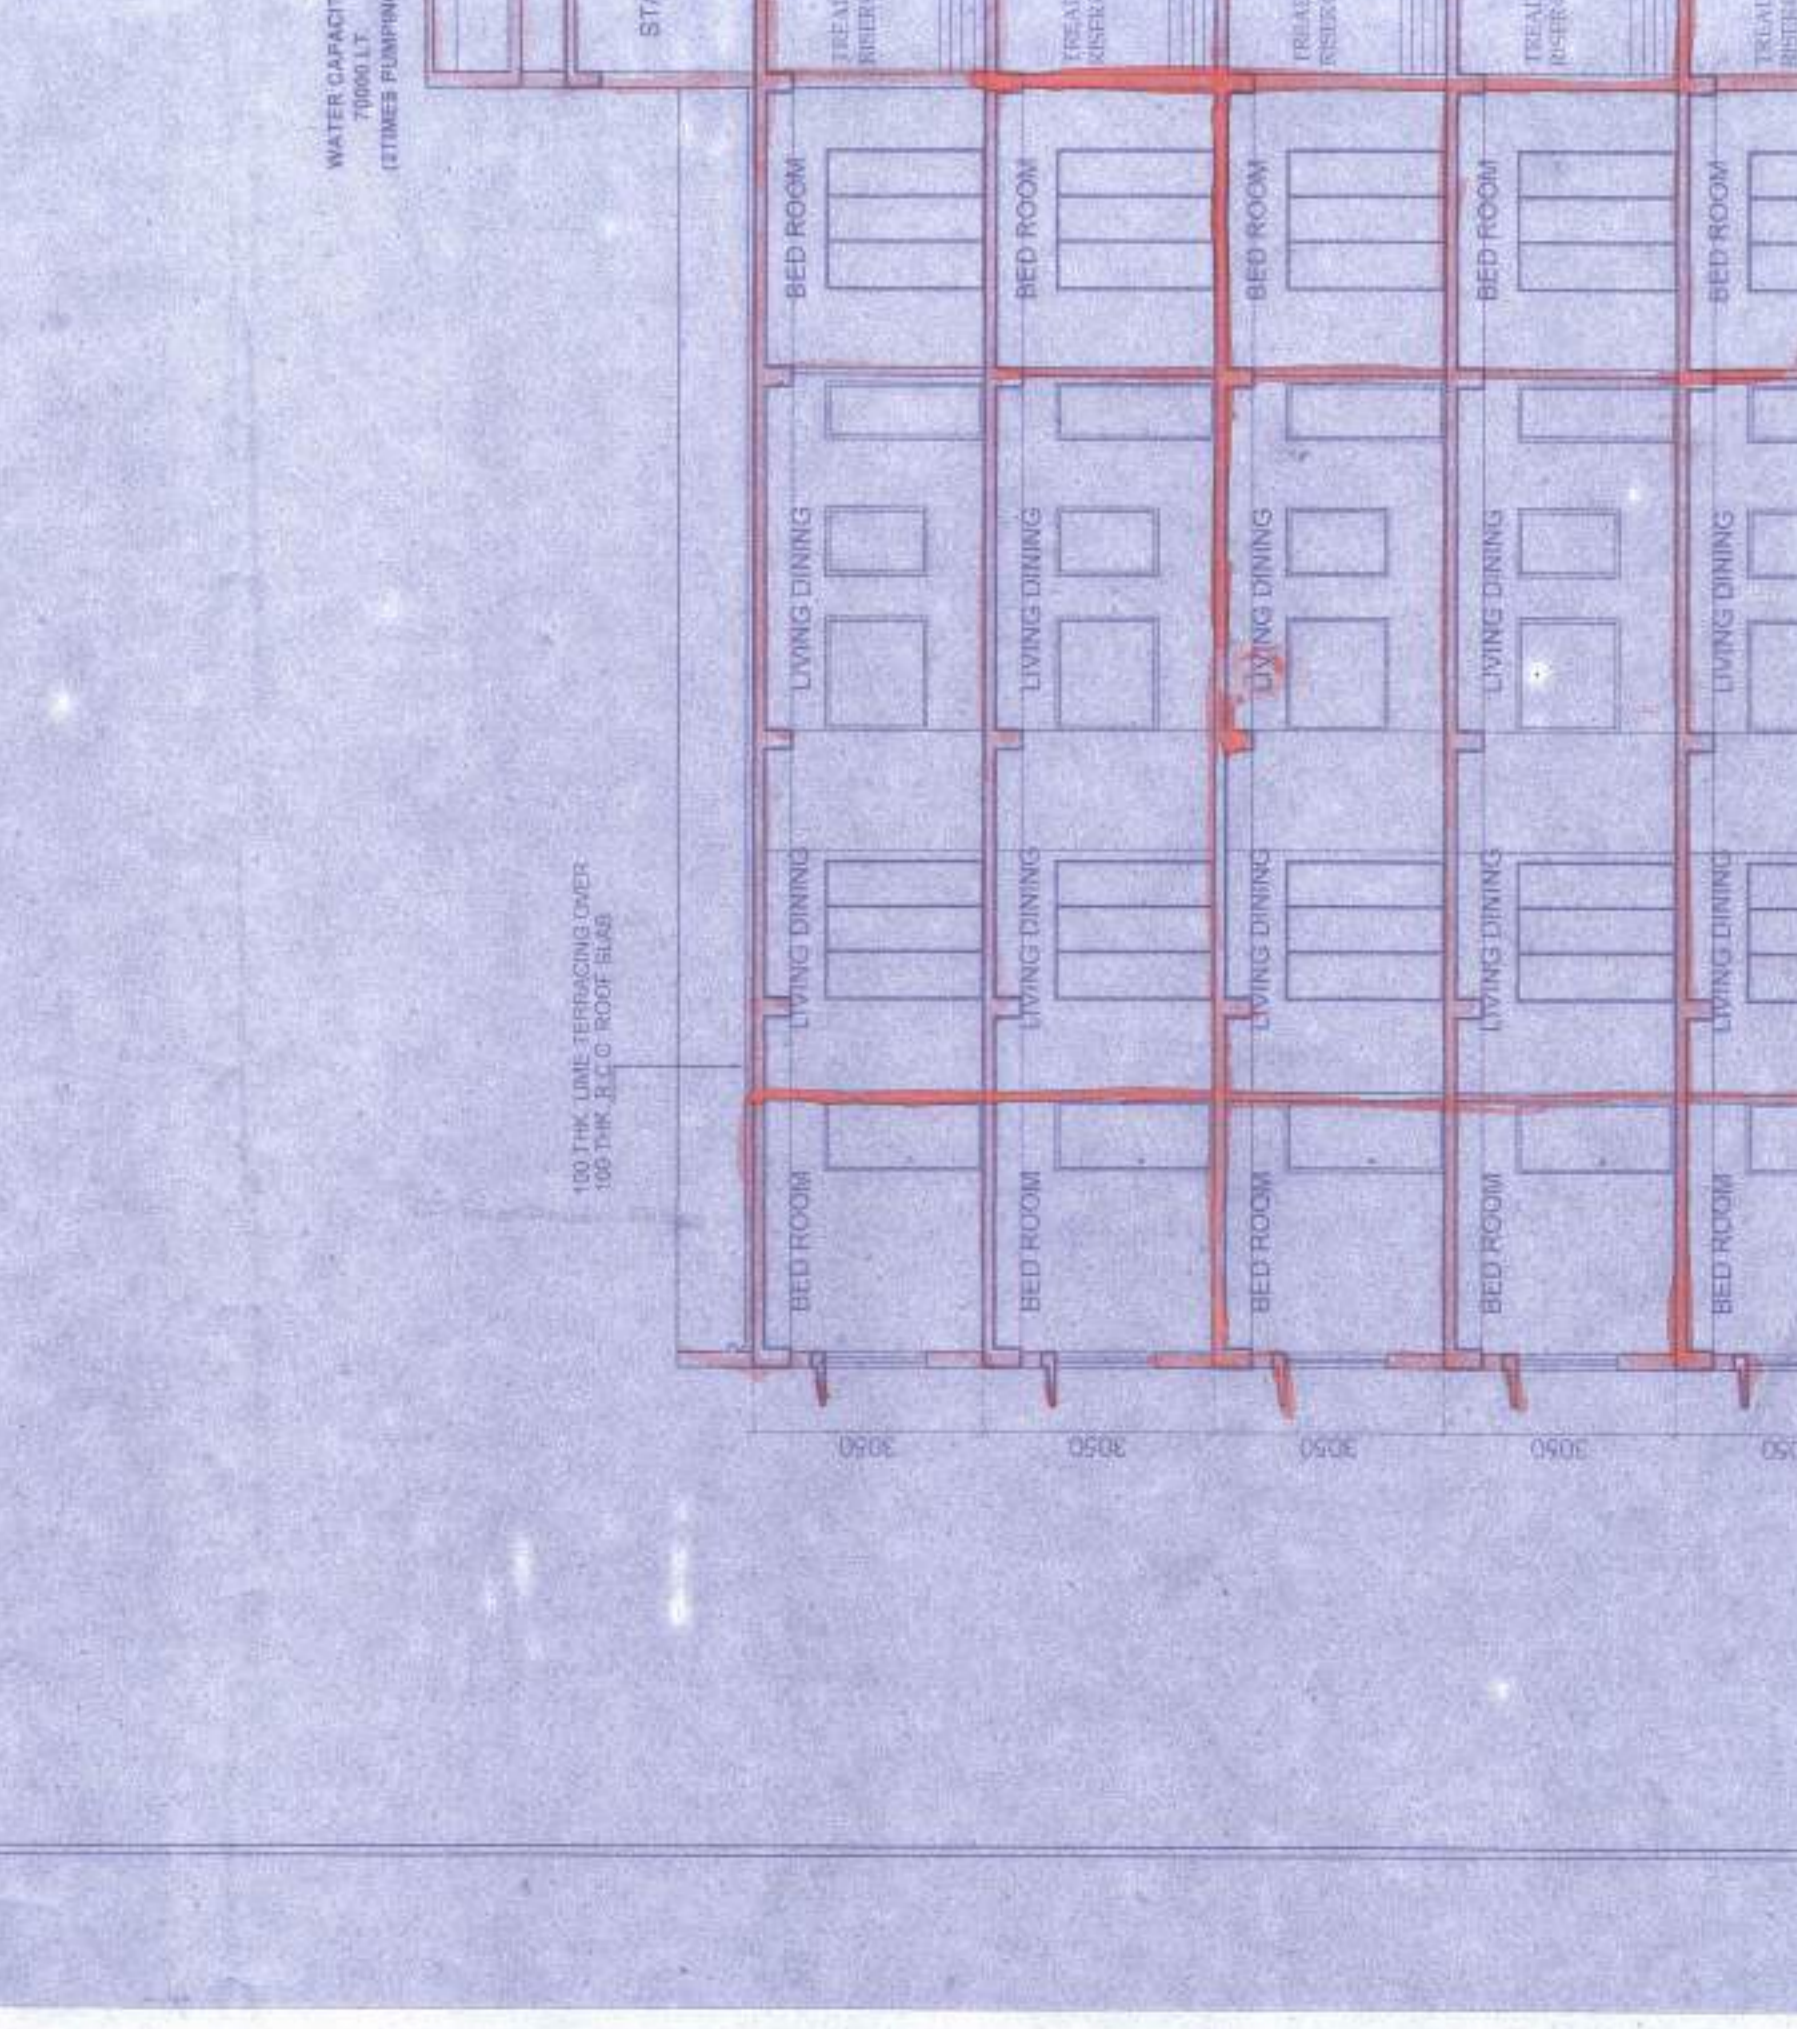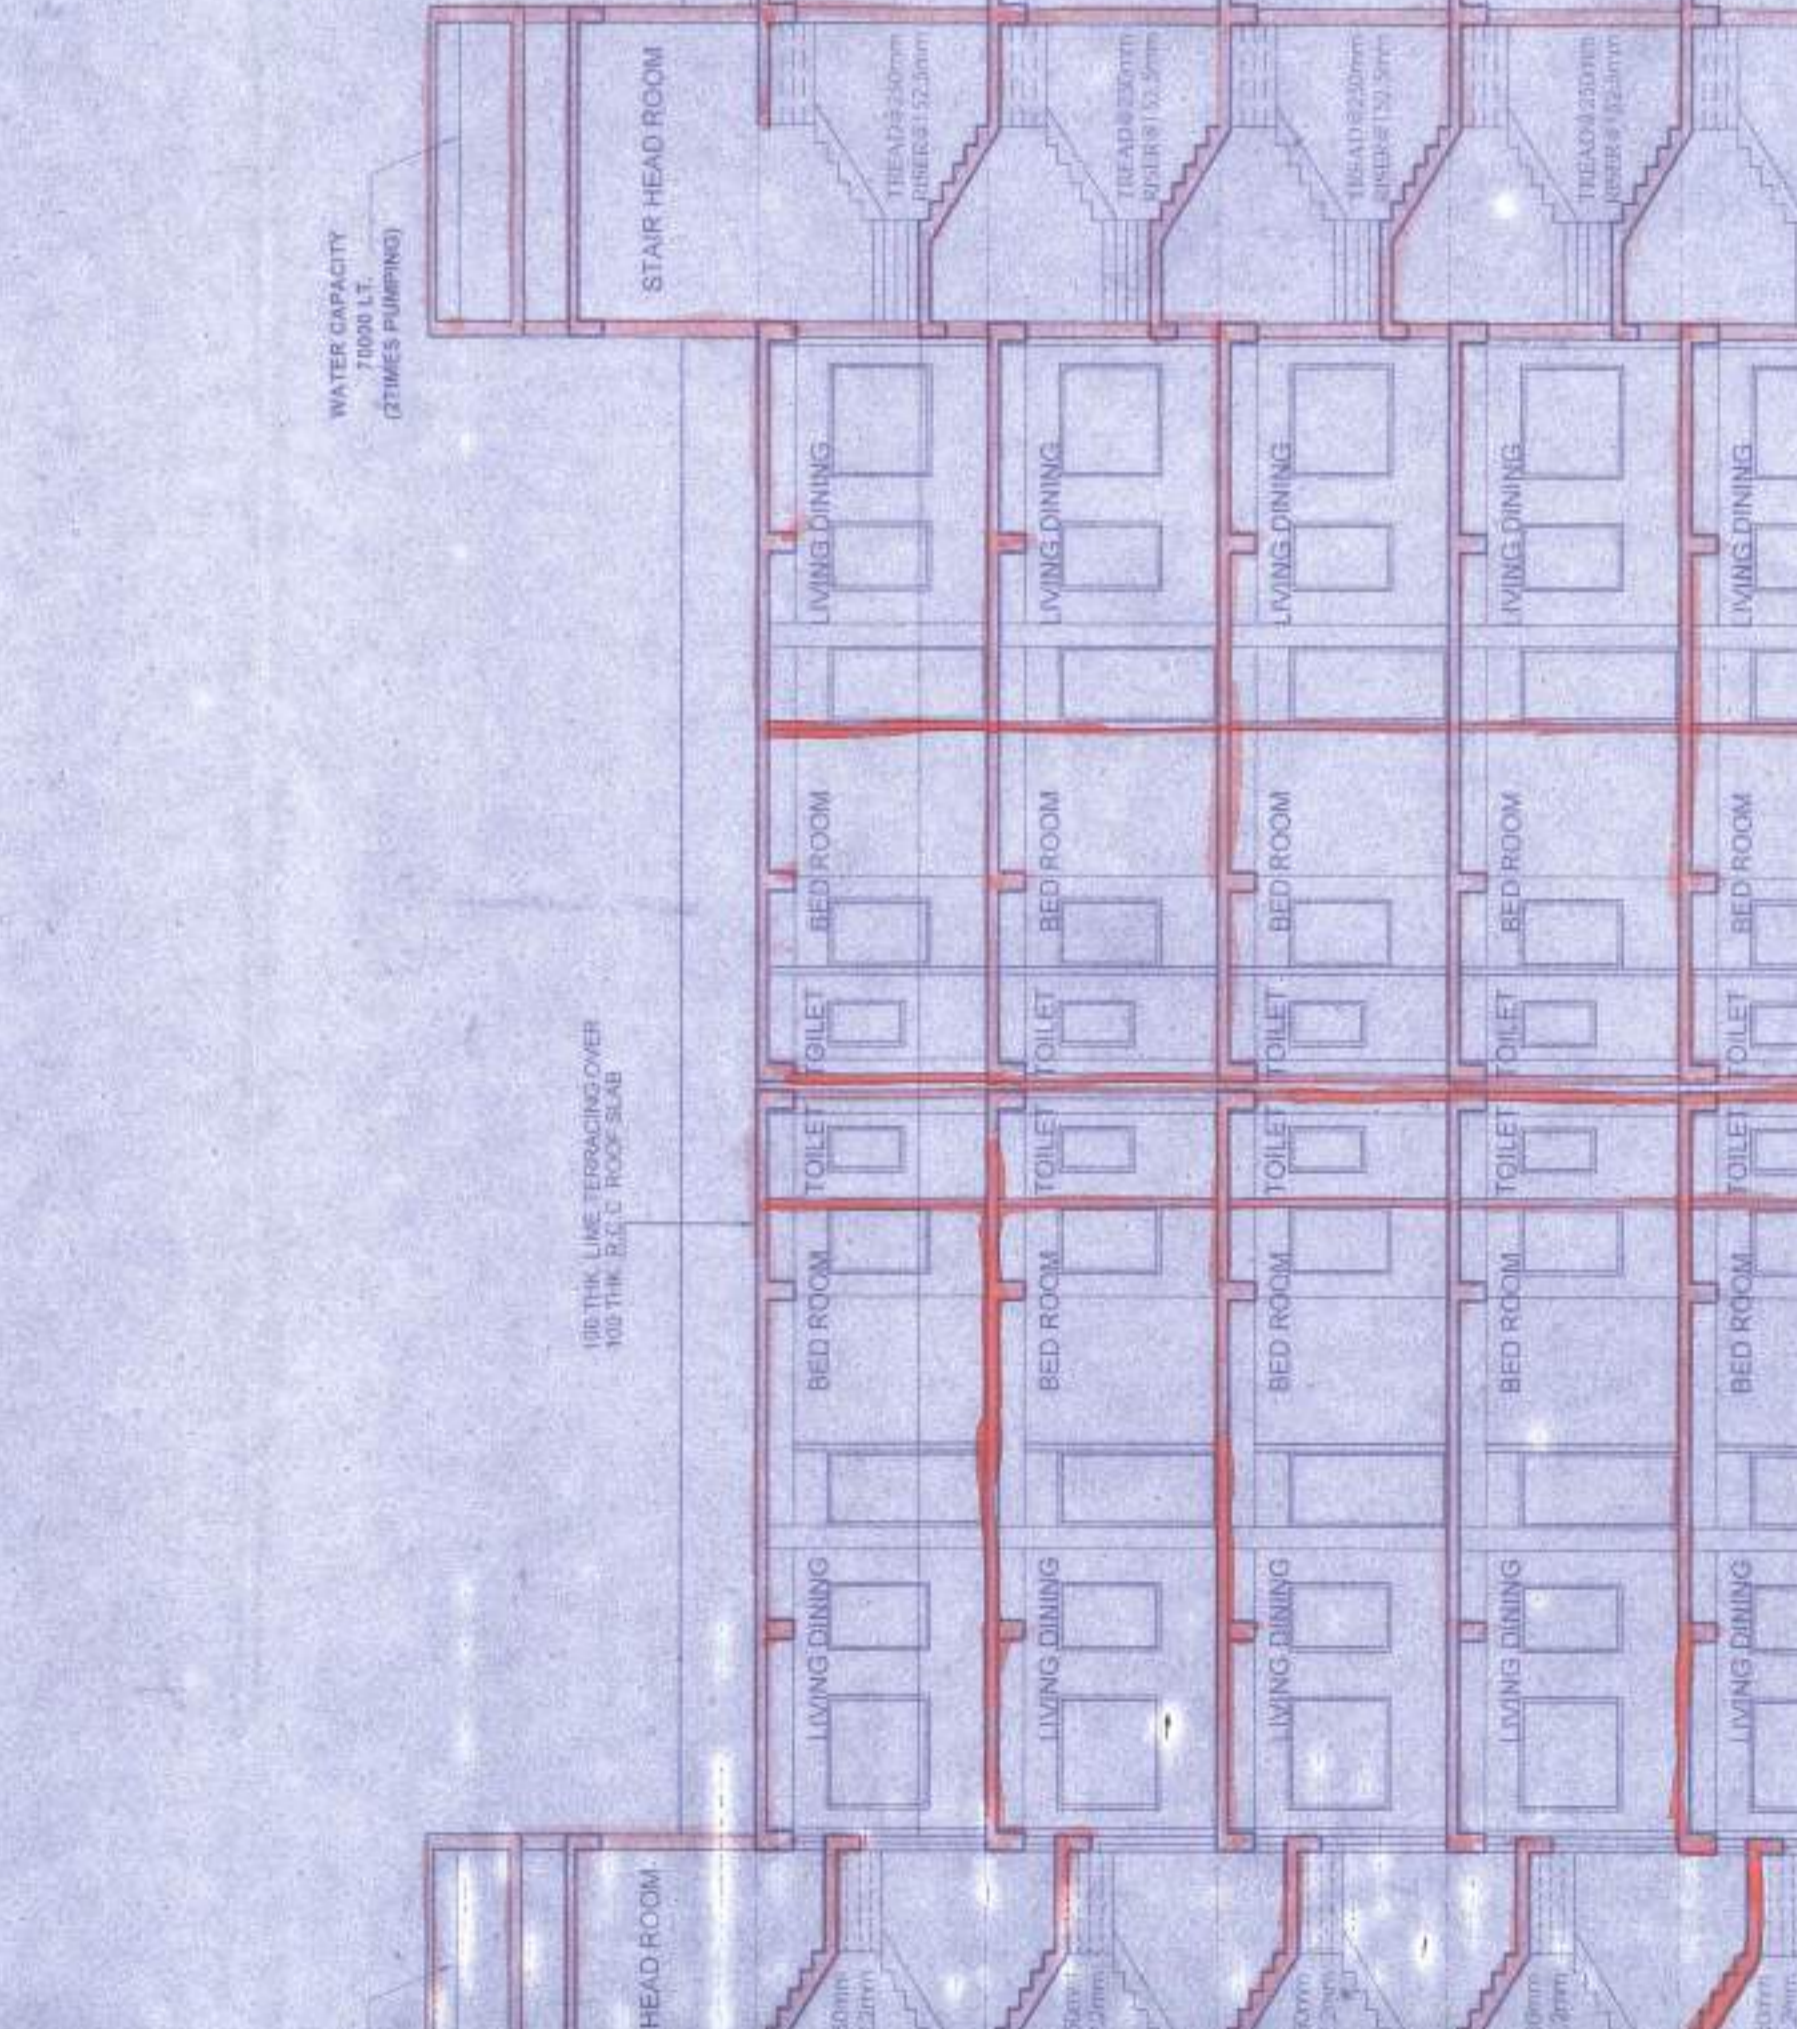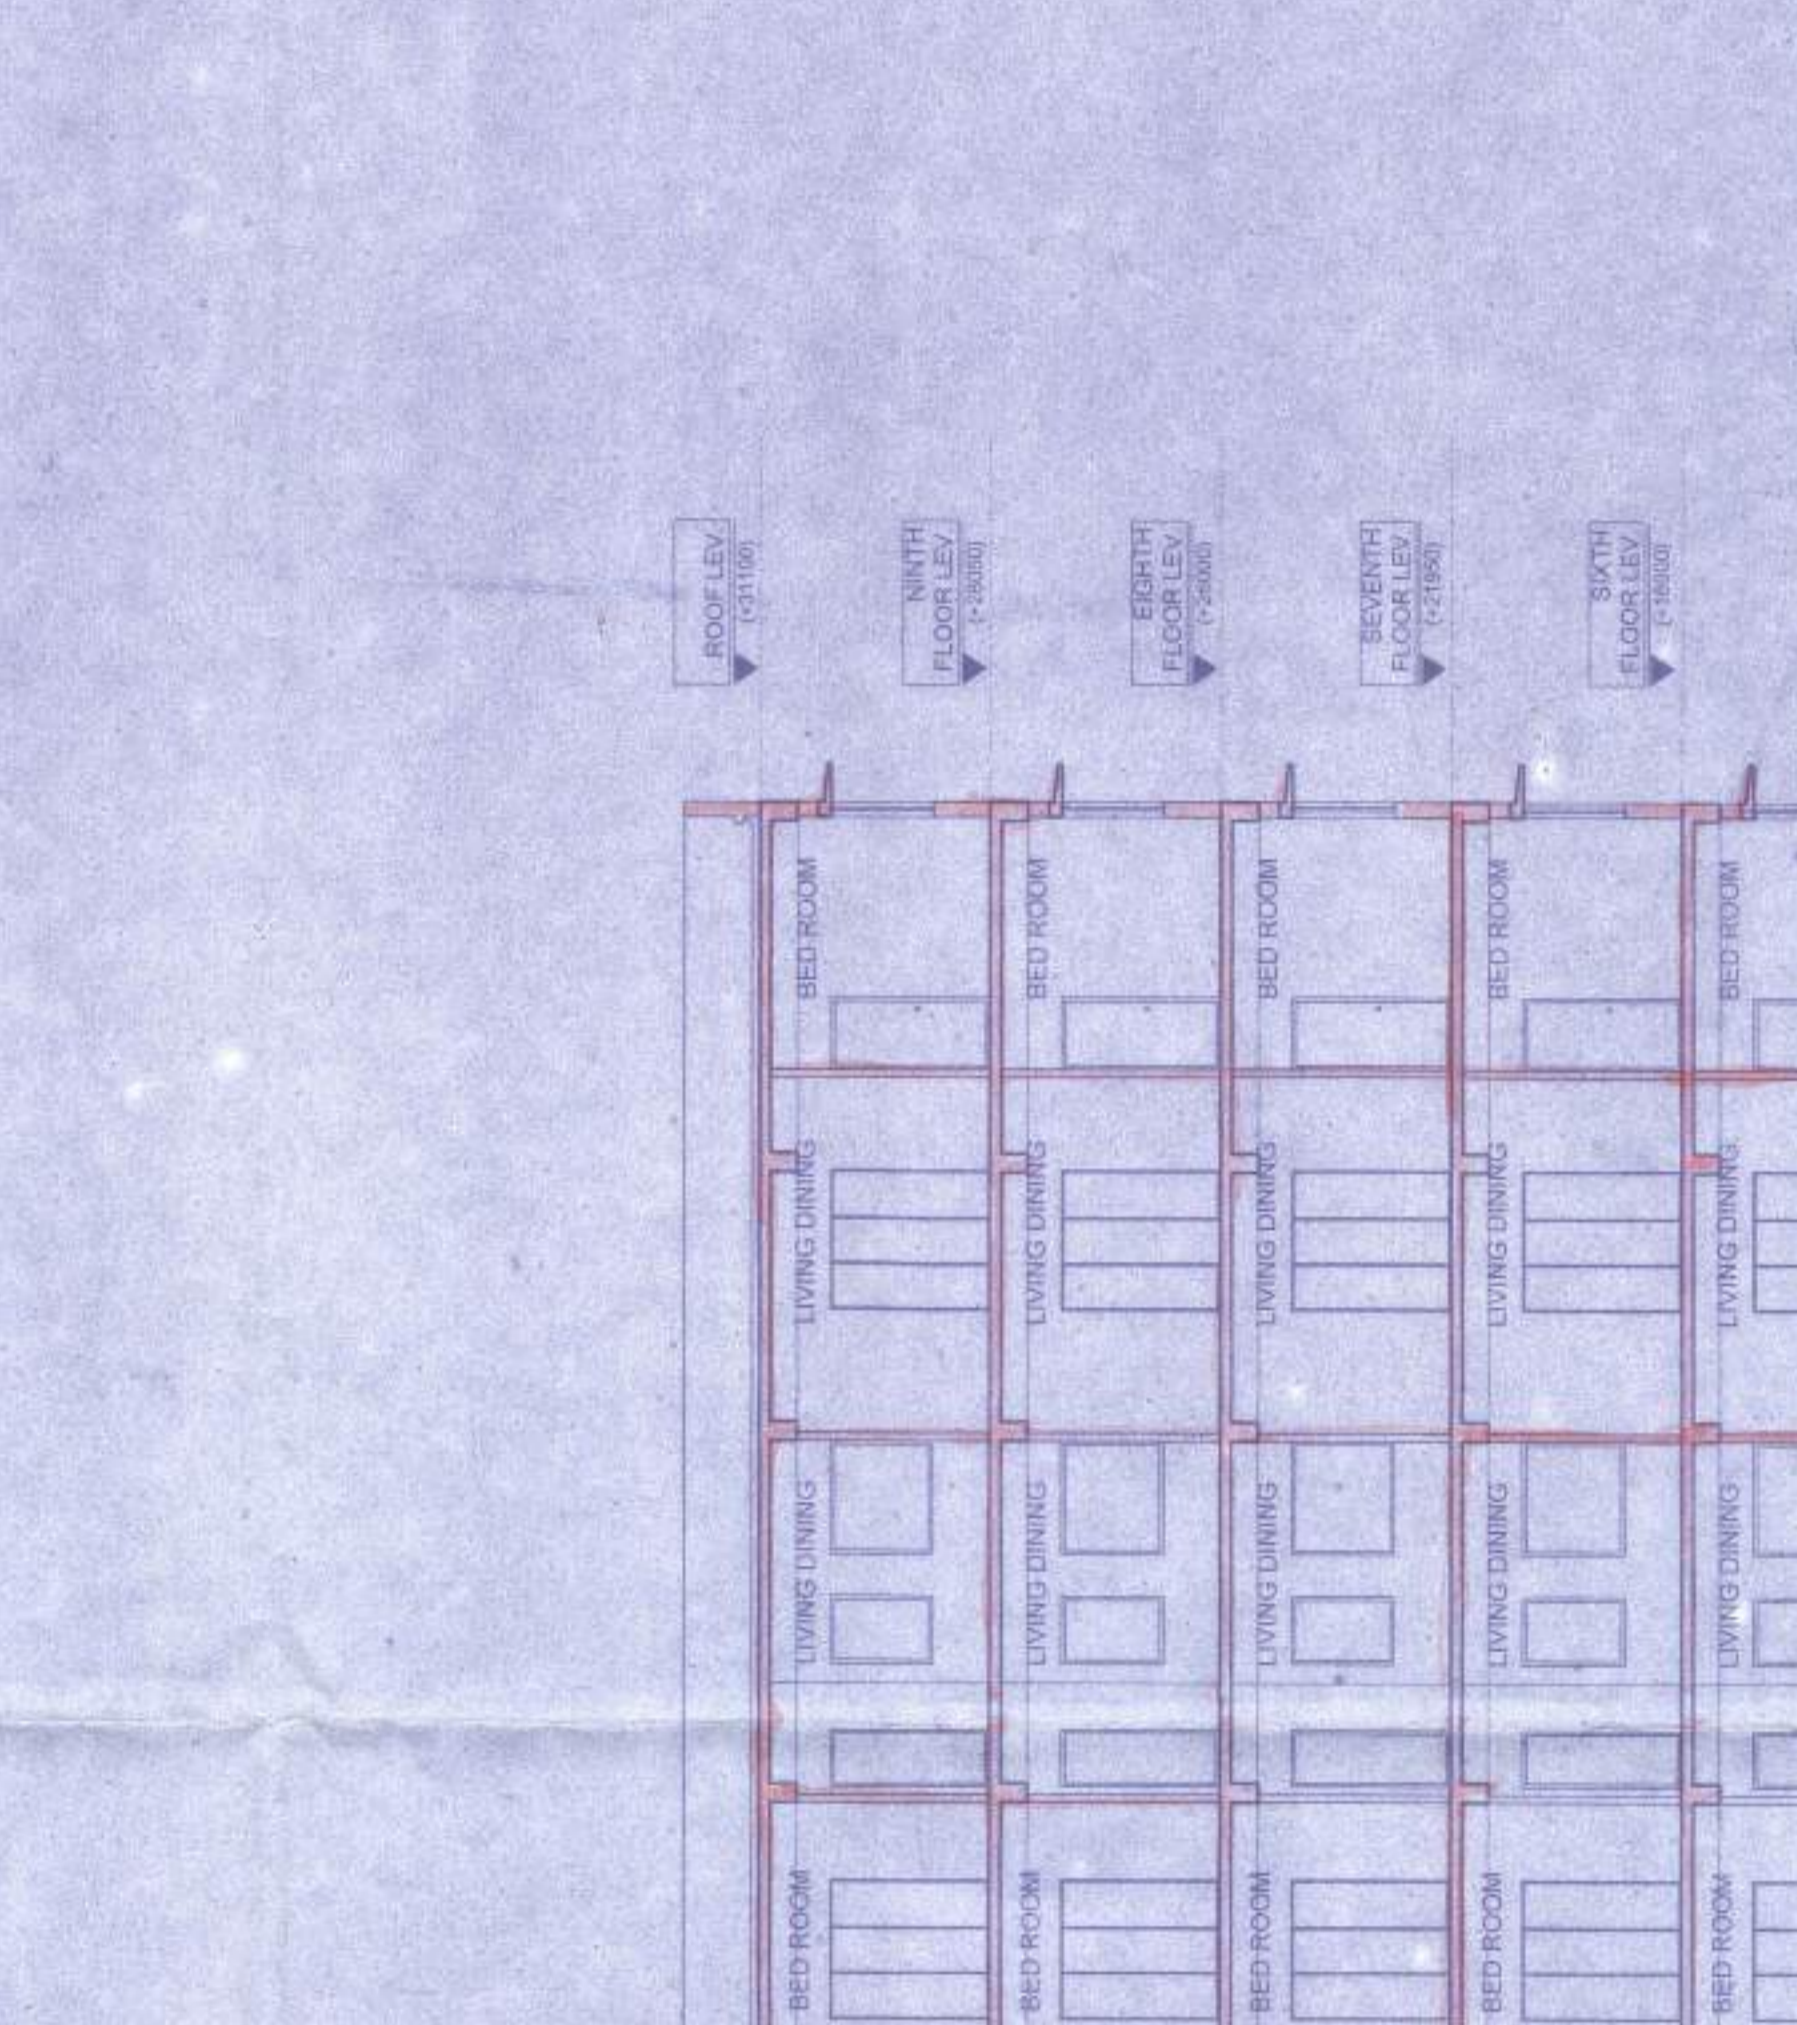

NOTES:
 1. ALL DIMENSIONS ARE IN METERS.
 2. FOLLOW THE LOCATION AND ORIENTATION FOR APPROVAL.

NOTES:
 1. ALL DIMENSIONS ARE IN METERS.
 2. FOLLOW THE LOCATION AND ORIENTATION FOR APPROVAL.

NOTES:
 1. ALL DIMENSIONS ARE IN METERS.
 2. FOLLOW THE LOCATION AND ORIENTATION FOR APPROVAL.

NOTES:
 1. ALL DIMENSIONS ARE IN METERS.
 2. FOLLOW THE LOCATION AND ORIENTATION FOR APPROVAL.

PROJECT ARCHITECT:
PRAMALLO
 No. 100, Sector 1, Salt Lake, Kolkata - 700061
 Email: pramalloy@yahoo.com

APPROVED BY:
M.B. BISWAS
 Chartered Architect
 CA/2010/41708

CHECKED BY:
PRAMALLO
 No. 100, Sector 1, Salt Lake, Kolkata - 700061
 Email: pramalloy@yahoo.com

SCALE: 1:50

SHEET NO: 15

DATE: 15.12.18

PROJECT NO: 18/18/18