


LOCATION MAP OF PREMISES NO.: 16, MONDAL'S TEMPLE LANE

WARD NO.-81, BOROUGH NO. - X P.S - NEW ALIPORE

KOLKATA -700053, SCALE -1:4000

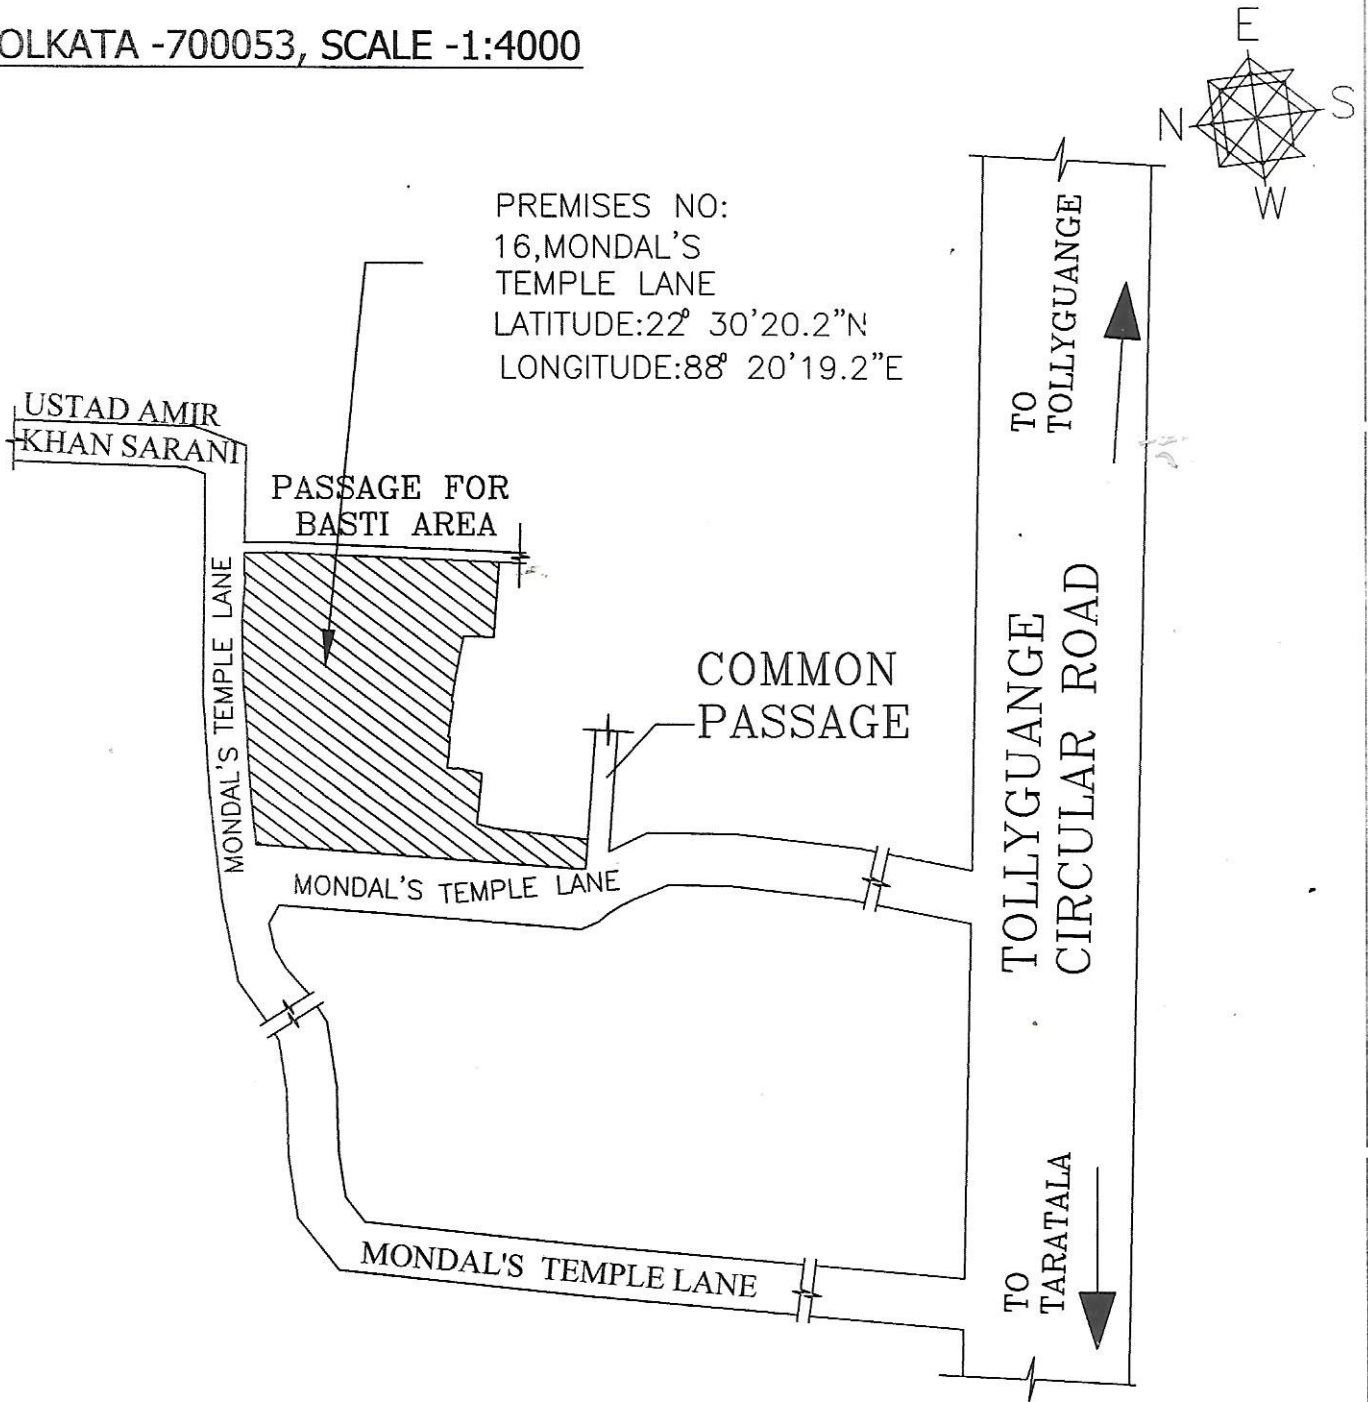

*Krishnendu Chowdhury*  
**KRISHNENDU CHOWDHURY**  
L.B.S. CLASS-I No. 1301  
**KOLKATA MUNICIPAL  
CORPORATION**

DRAWN BY  
K. CHOWDHURY