


POINT ID	LAT	LONG
A	22°35'23.84" N	88°30'36.73" E
B	22°35'23.31" N	88°30'36.54" E
C	22°35'24.30" N	88°30'32.30" E
D	22°35'22.72" N	88°30'31.78" E
J	22°35'25.68" N	88°30'32.80" E
K	22°35'25.32" N	88°30'34.43" E
M	22°35'25.07" N	88°30'31.91" E

PROPOSED HOUSING COMPLEX AT MOUZA KALIKAPUR, J.L. NO.40,R,S & L.R. DAG NO.744,745,746,747,748,749,750,751,752,753,754,755,756,788, 789,793 & 794, P.S. RAJARHAT, P.O. KASHINATHPUR, DISTRICT-NORTH 24 PARGANAS, KOLKATA - 700135.

LAND AREA INCLUDING POND - 13320.52 SQ.MT.

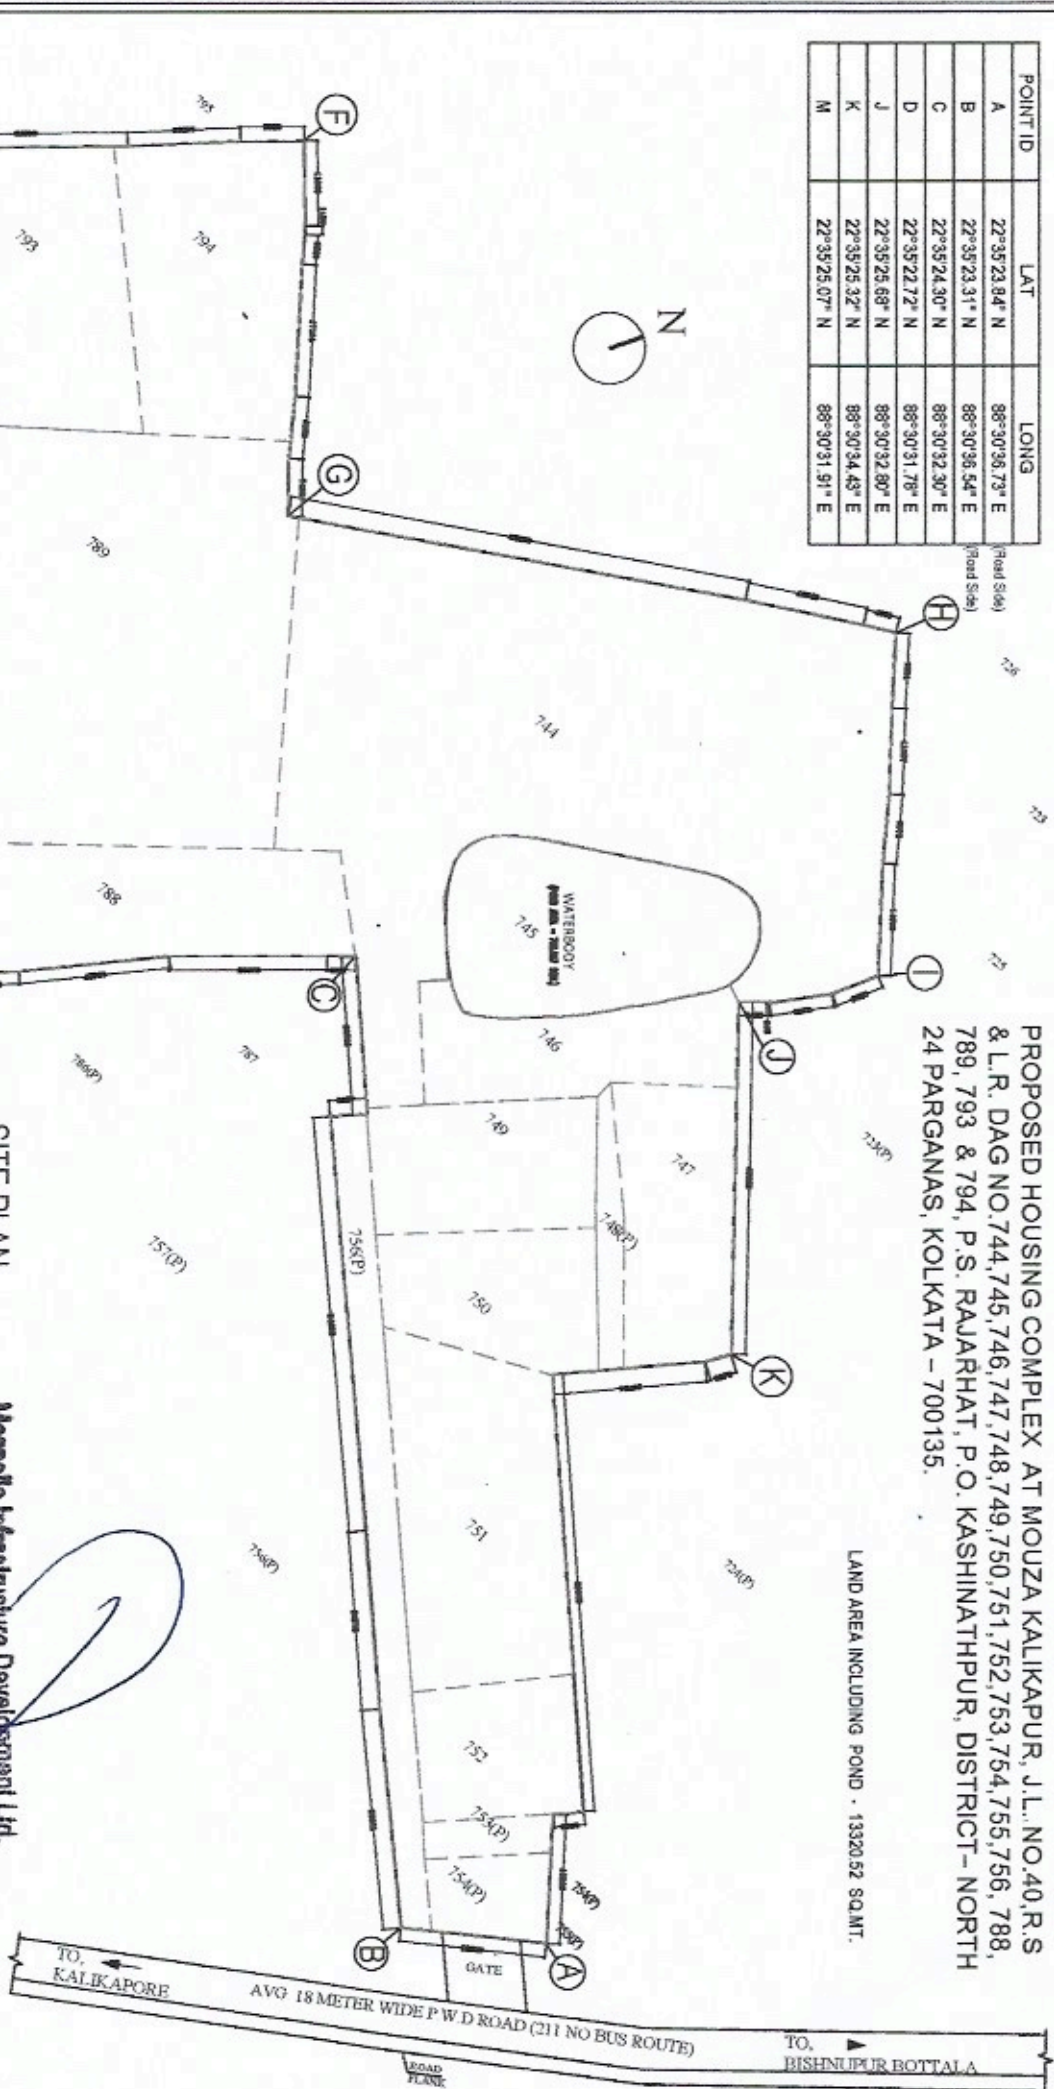

SITE PLAN
SCALE - 1:750

Magnolia Infrastructure Development Ltd.

Director

SIGN. OF OWNER