
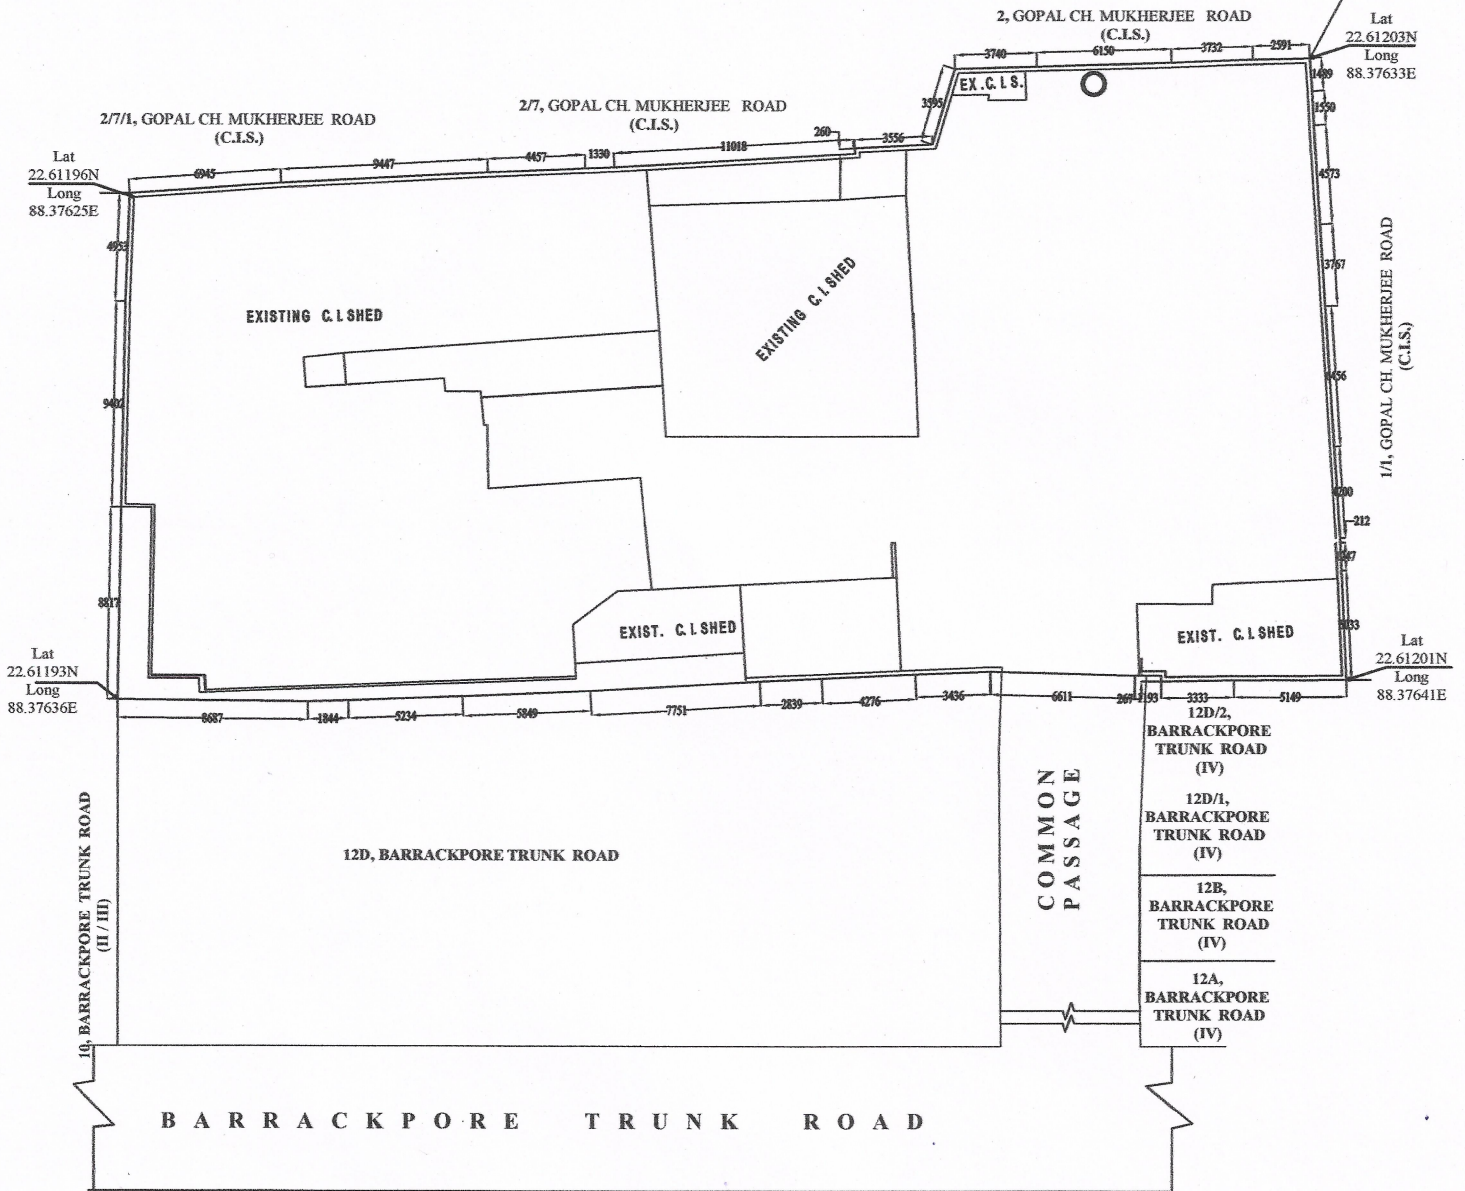


PLAN PROPOSAL FOR CONSTRUCTION OF G + III STORIED RESIDENTIAL BUILDING AT PREMISES NO. :- 12D/3, BARRACKPORE TRUNK ROAD, KOLKATA - 700002, UNDER K.M.C. WARD NO. - 006, BOROUGH - I.

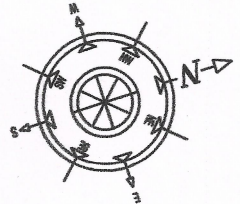

LATITUDE & LONGITUDE PLAN
SCALE -1:200

Rupak K. Basak
ME (Structure), FIE (Architectural)
FIE (Civil), B.Sc. Chartered Eng. (Ind.)
Licensed Building Surveyor
Class I No.-1388

SIG. OF L.B.S.

SIGNATURE OF OWNER/S