


SITE PLAN OF RS./LR. DAG NO :1052, L.R. KHATIAN NOS : 3386, 3387, AT MOUZA - KALIKAPUR, J. L. NO.-40, P.S.-NEW TOWN, DIST.- NORTH 24 PARGANAS. UNDER PATHARGHATA GRAM PANCHAYAT.

Latitude : 22° 35'18" N
Longitude : 88° 30'05" E

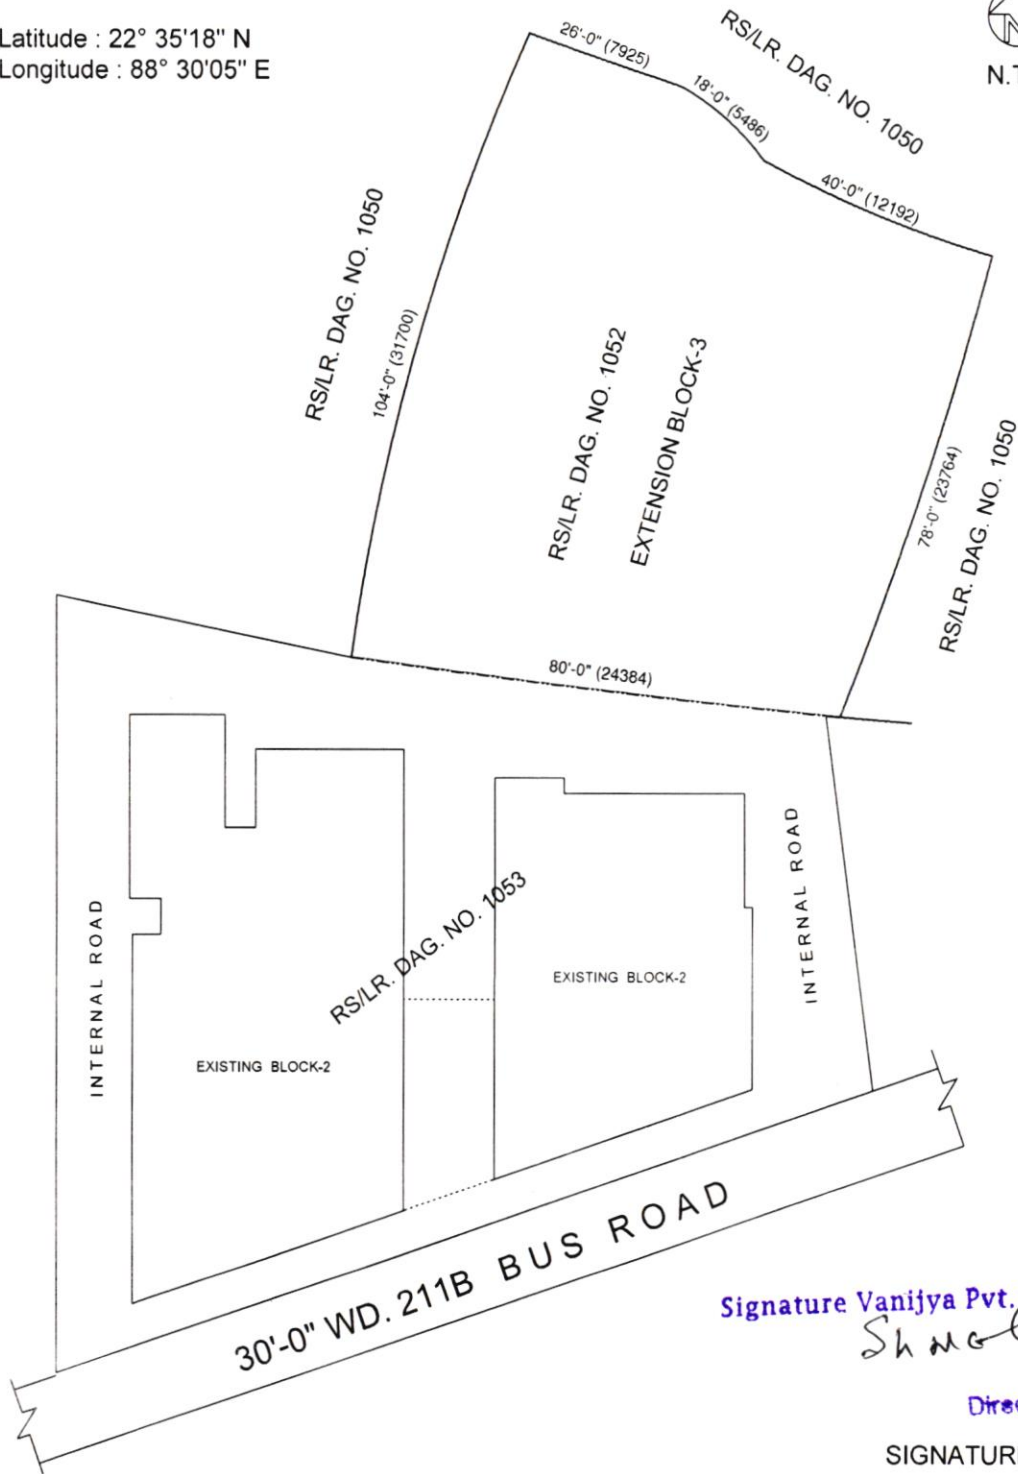

N.T.S.



Signature Vanijya Pvt. Ltd

Sh. M. G. Ch.

Director

SIGNATURE