


MASTER PLAN SHOWING R.S. DAG NO.-96,97,102,103,R.S.KHATIAN NO-365, R.S.DAG NO.-98,99, R.S.KHATIAN NO-373,L.R. DAG NO.-106,103,104, 107,110,111, L.R. KHATIAN NO.-432,AT MOUZA- MALIPUKURIA, J.L. NO-24, P.S.- SONARPUR, DIST- SOUTH 24 PARGANAS. SCALE: 1" = 36'-0"

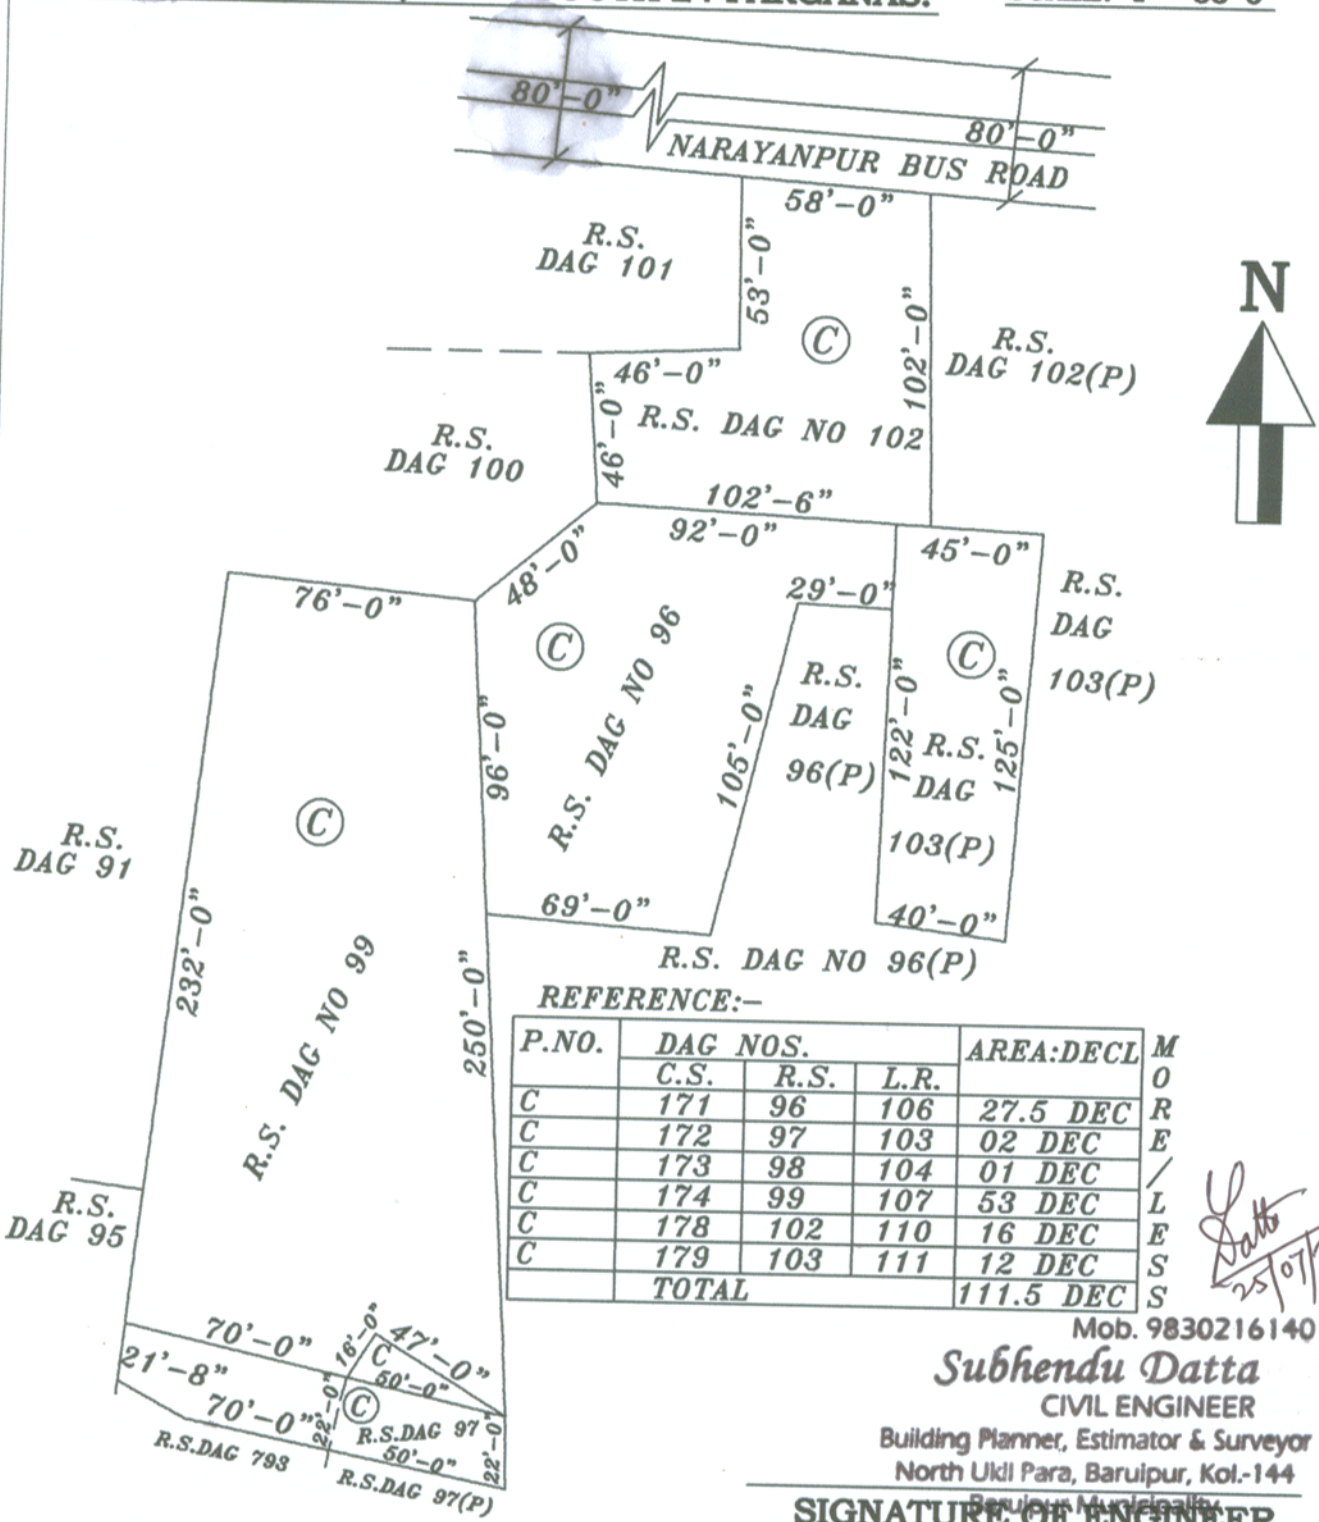

REFERENCE:-

P.NO.	DAG NOS.			AREA:DECL	M O R E / L E S S
	C.S.	R.S.	L.R.		
C	171	96	106	27.5 DEC	
C	172	97	103	02 DEC	
C	173	98	104	01 DEC	
C	174	99	107	53 DEC	
C	178	102	110	16 DEC	
C	179	103	111	12 DEC	
	TOTAL			111.5 DEC	

Sd/-
25/07/2017

Mob. 9830216140

Subhendu Datta
CIVIL ENGINEER

Building Planner, Estimator & Surveyor
North Ukil Para, Baruipur, Kol.-144

SIGNATURE OF ENGINEER

LIC NO 8/LBS/2017/EB-05. CLASS-1