


Ref : .....

Date : .....

LOCATION DETAILS OF THE PROJECT OF LAND DEDICATED FOR THE PROJECT DEVELOPMENT ALONGWITH ITS BOUNDARIES INCLUDING THE LATITUDE & LONGITUDE OF END POINTS OF THE PROJECT

DEVELOPER- PARK PROPERTIES

PROJECT- ASHIRBAD

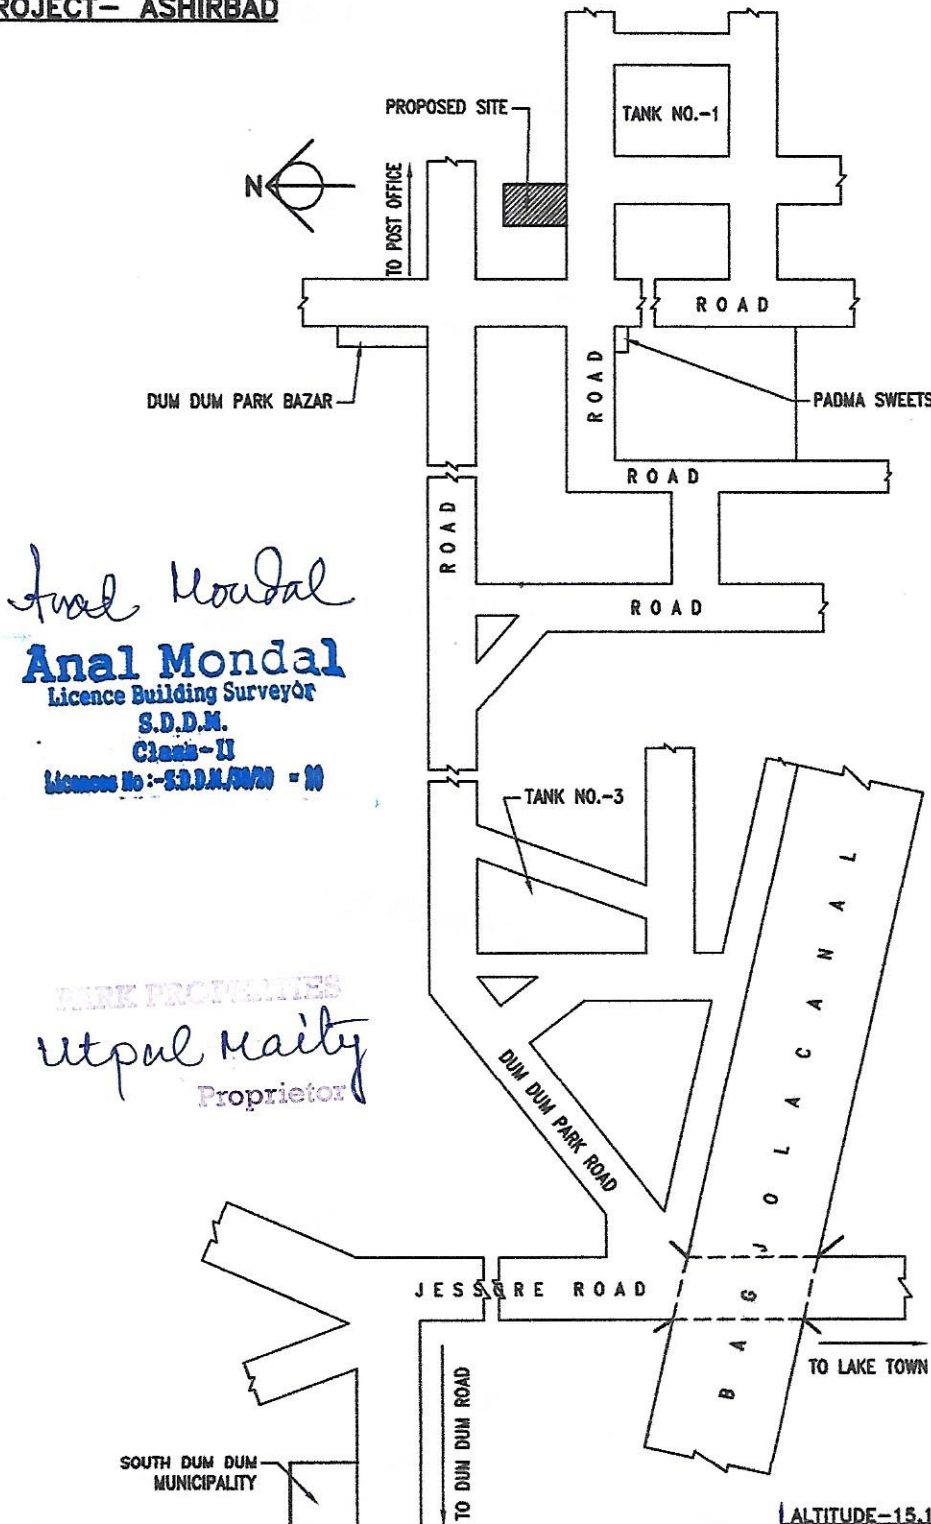

*Anal Mondal*  
**Anal Mondal**  
Licence Building Surveyor  
S.D.D.M.  
Class-II  
Licence No :- 33.D.M./0020 - 00

PARK PROPERTIES  
*Utpal Maity*  
Proprietor