


FRONT ELEVATION

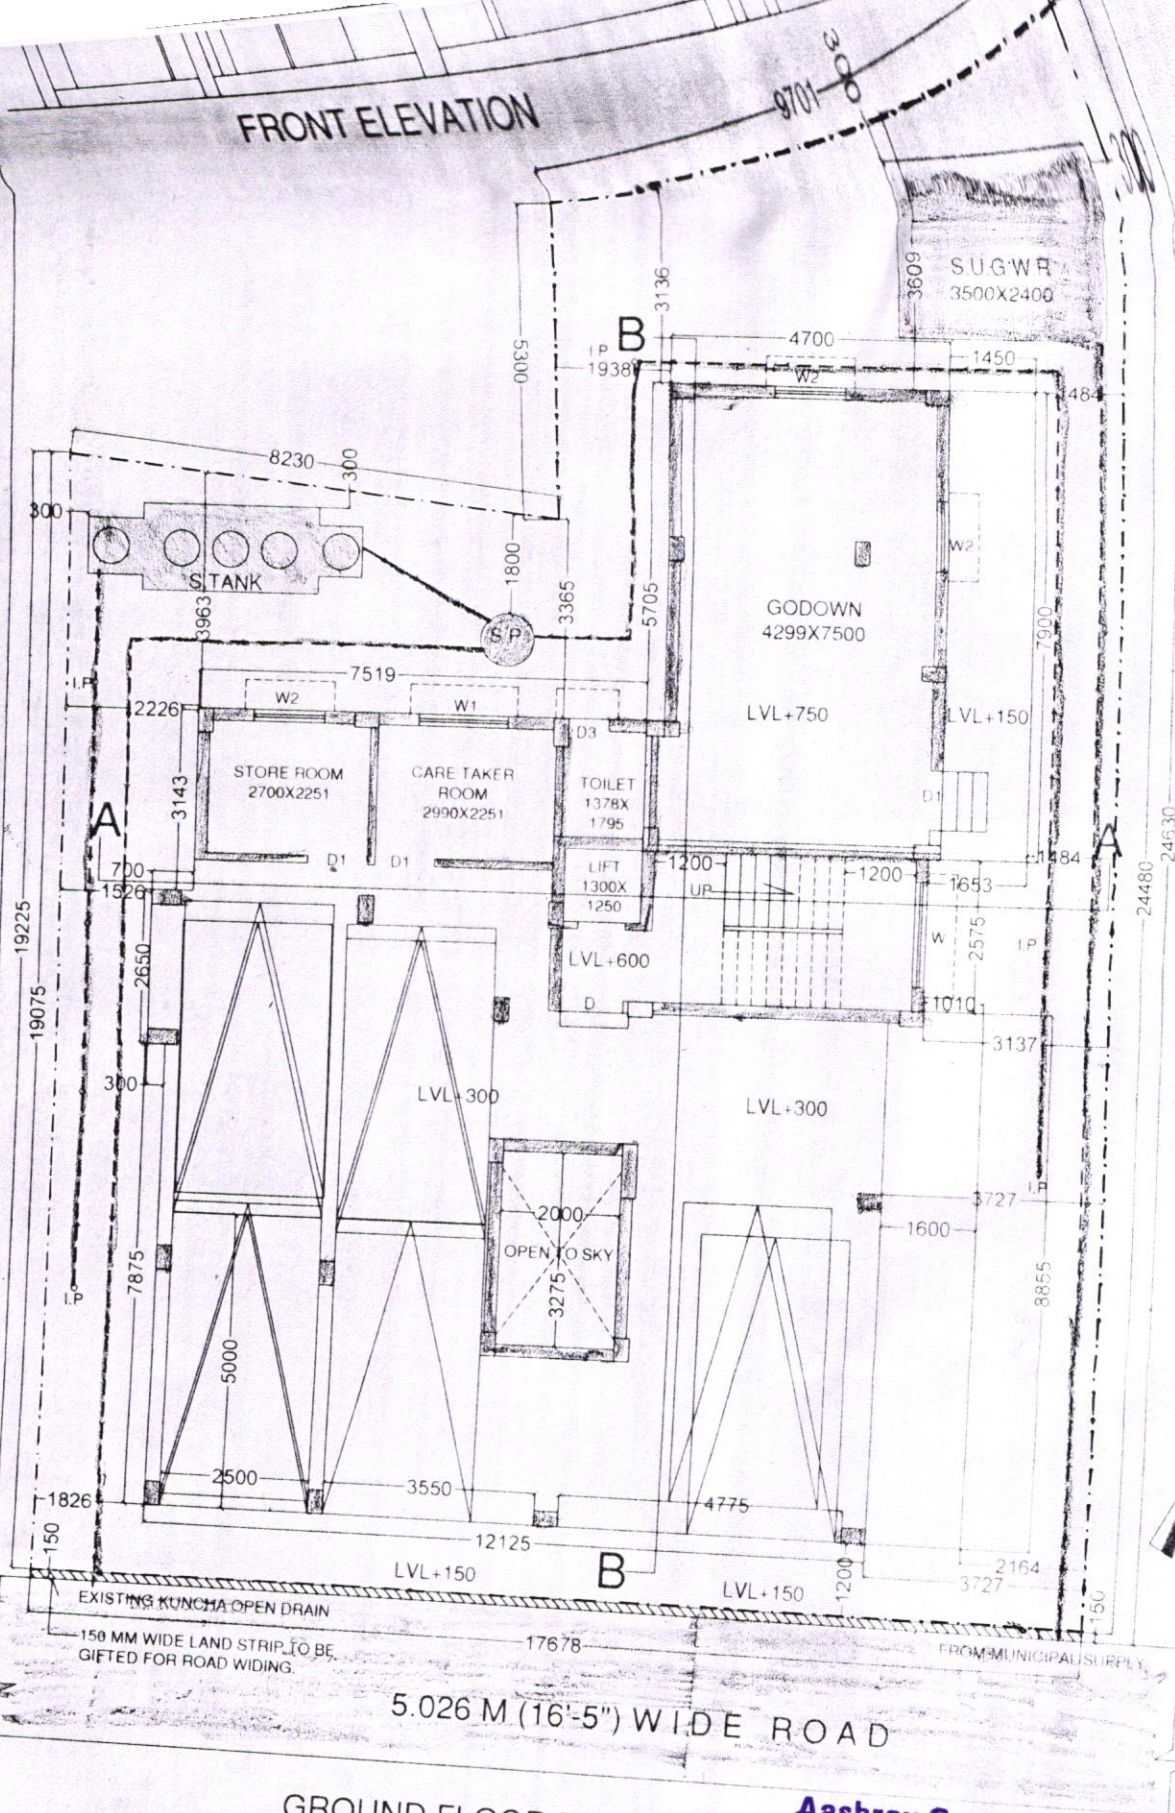

GROUND FLOOR PLAN


Aashray Construction

*Suyanta Kumar Mahto*

Partner





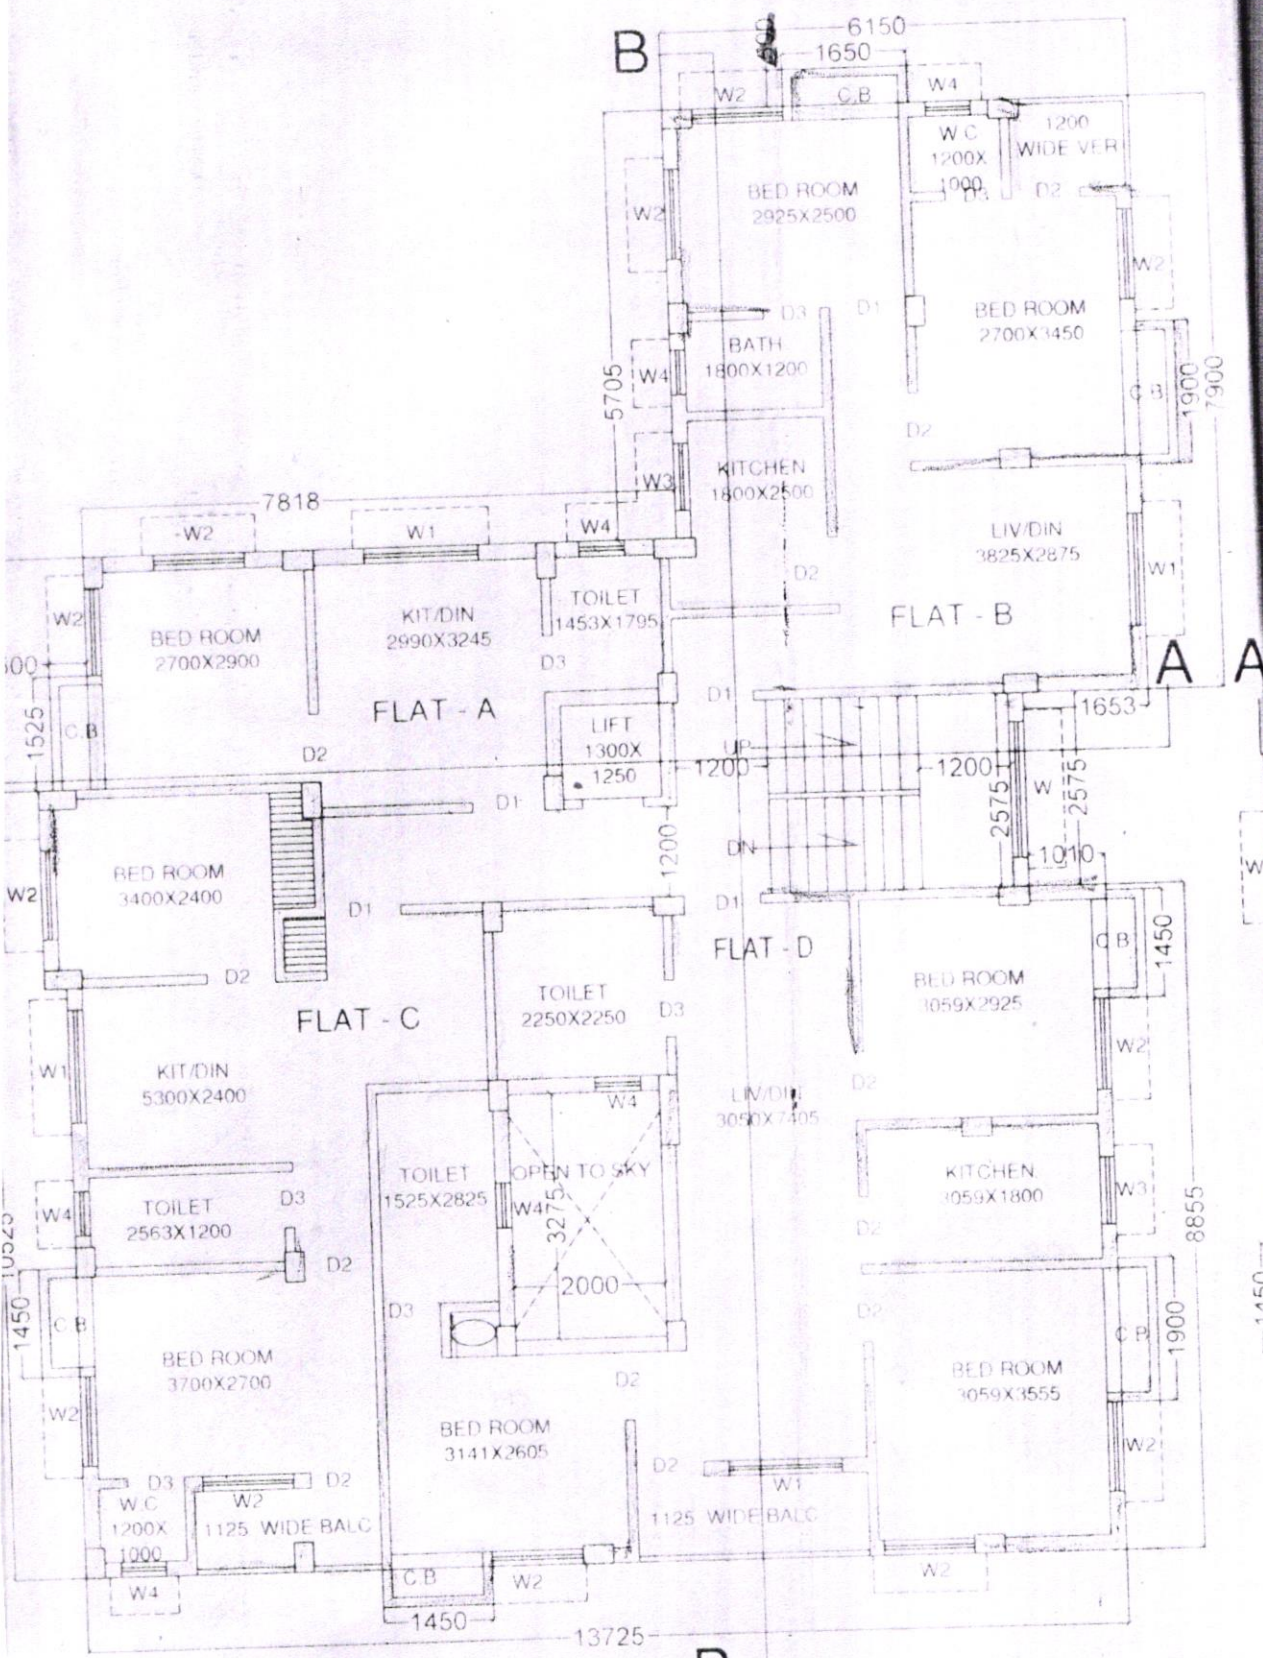


**B**  
FIRST FLOOR PLAN

**Aashray Construction**

*Suyanta Kumar Mendel*

**Partner**



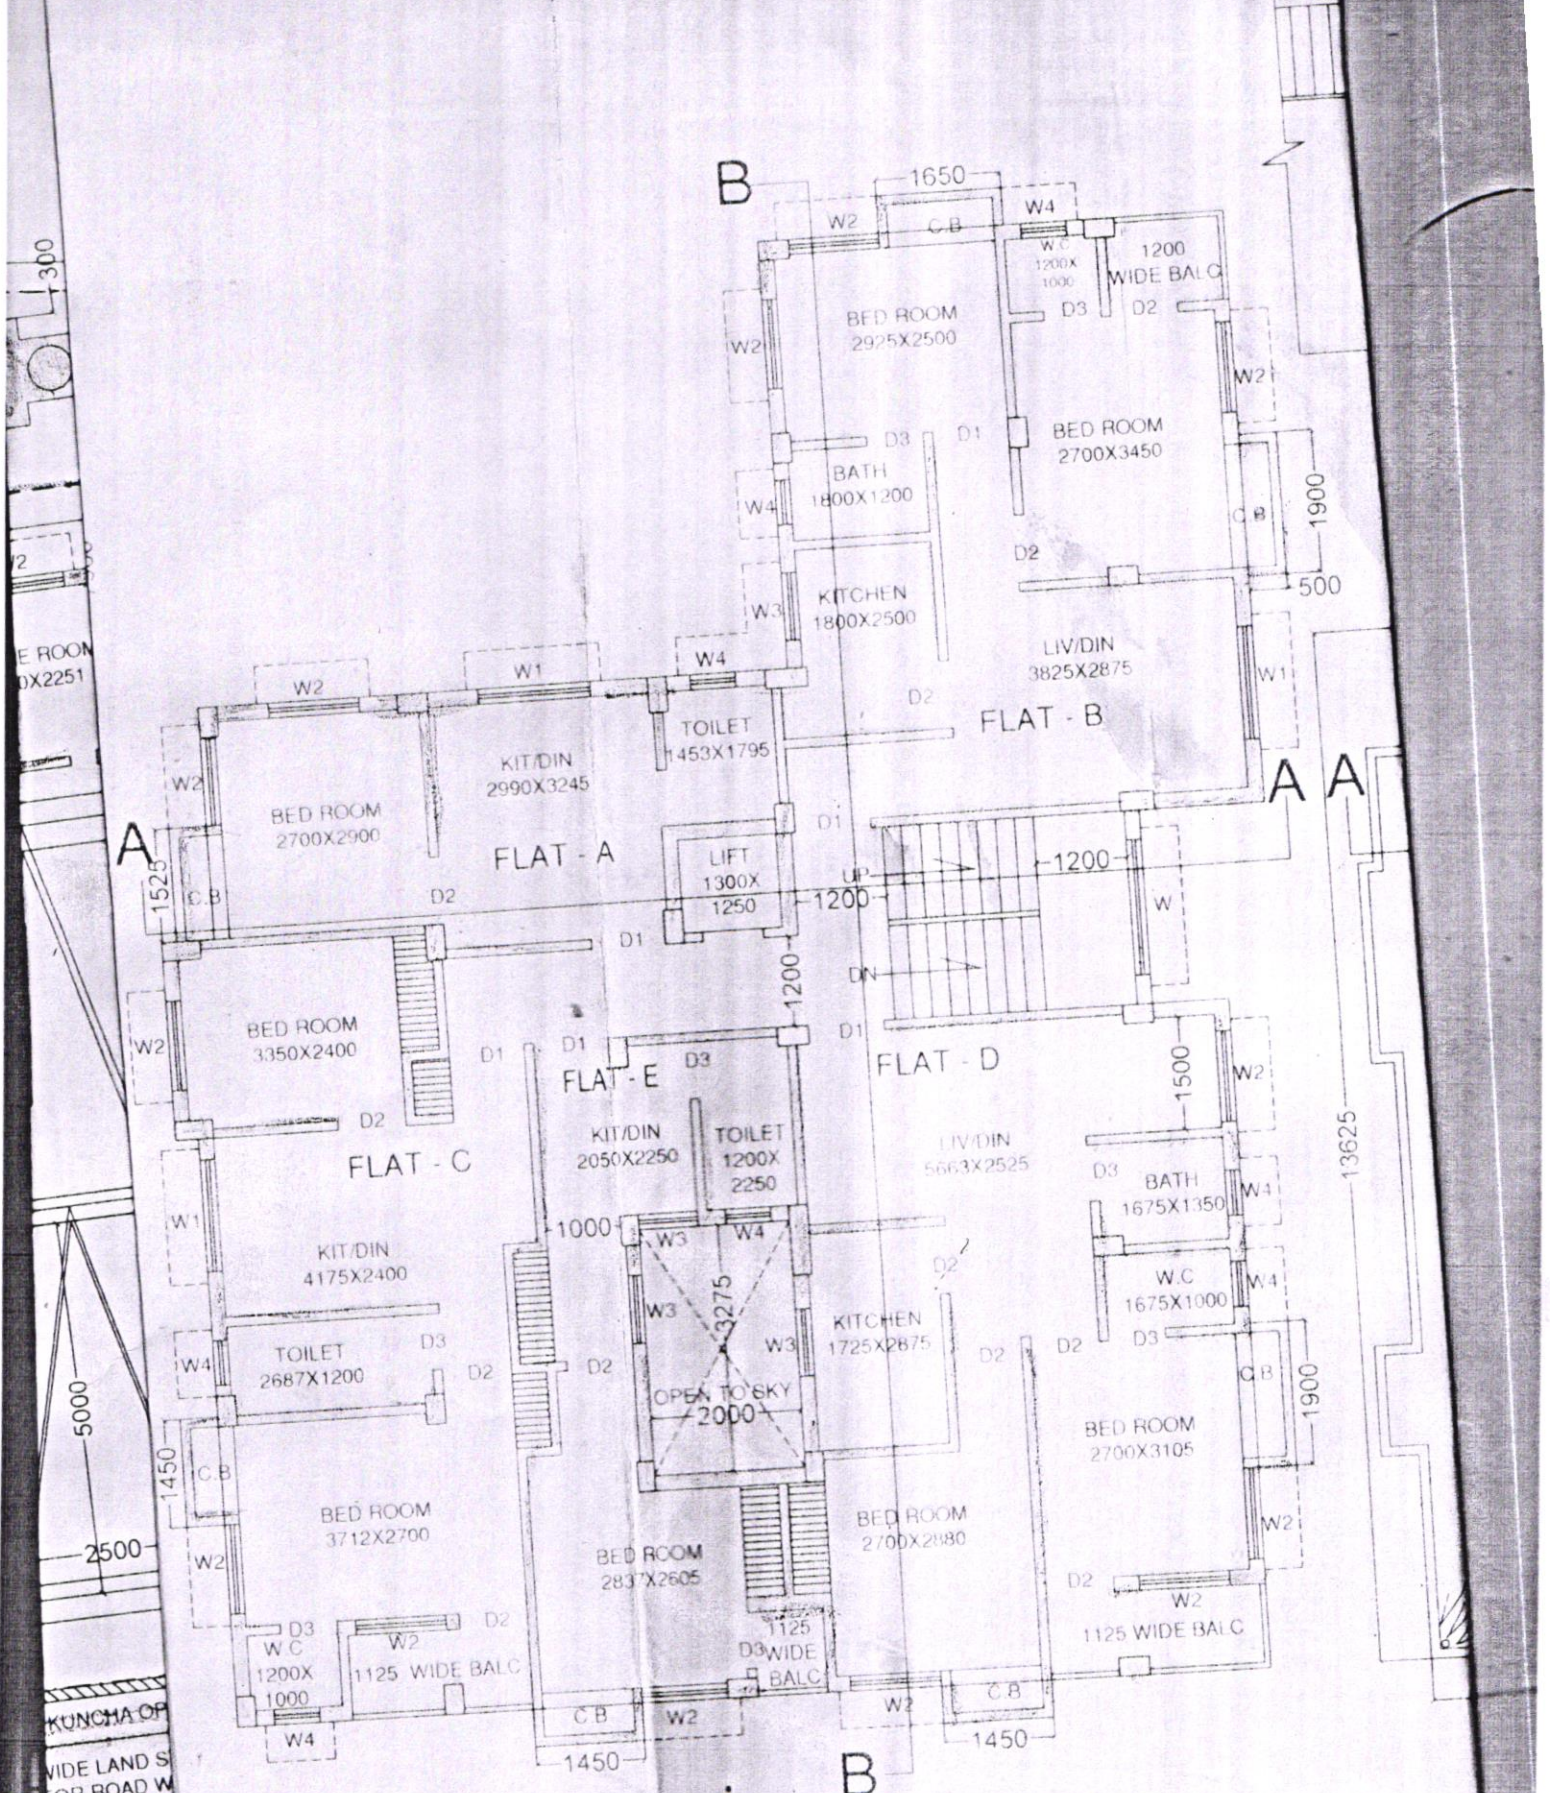

TYPICAL FLOOR PLAN 2ND & 3RD

**Aashray Construction**

*Suyanta Kumar Menon*

**Partner**