


LOCATION DETAILS OF THE PROJECT ( SHRISTI )  
WITH CLEAR DEMARKATION OF LAND DEDICATED FOR  
THE PROJECT DEVELOPMENT ALONG WITH ITS  
BOUNDARIES INCLUDING THE LATITUDE & LONGNITUDE  
OF END POINT

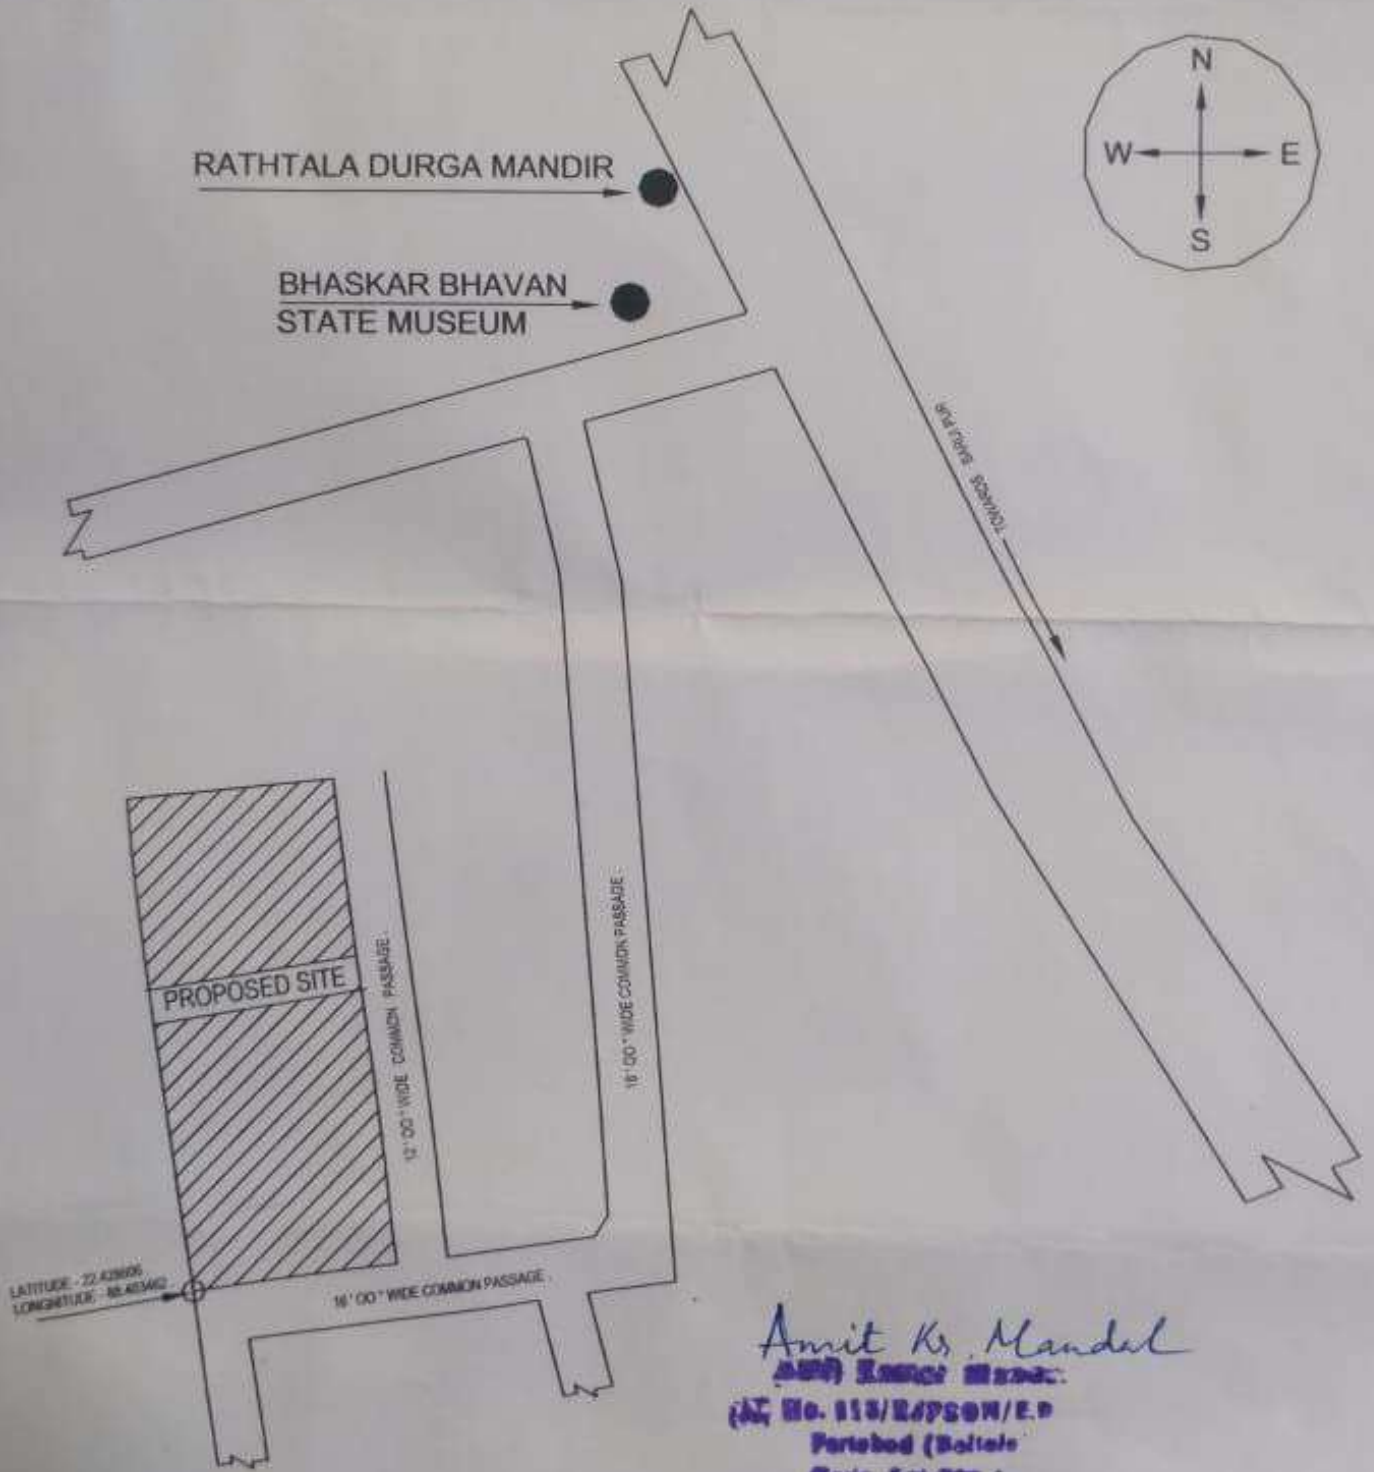

*Anmit Ks. Mandel*  
AMK Engrg. & Arch.  
(AT No. 113/21/PSM/ED  
Pune (Bottle  
Garia, Cal-Pan \*