
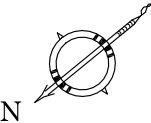


SITE AT  
 LR DAG NO \_\_\_\_\_  
 PART OF R.S.DAG NO. 7702, UNDER R.S.KHAITAN  
 NO.814, L.R.KHAITAN NO.3775 AT MOUZA -  
 RASAPUNJA, J.L NO. 15, R.S. NO - 92, TOUZI NO - 351,  
 P.S. BISHNUPUR DISTRICT - SOUTH 24 PARGANAS.

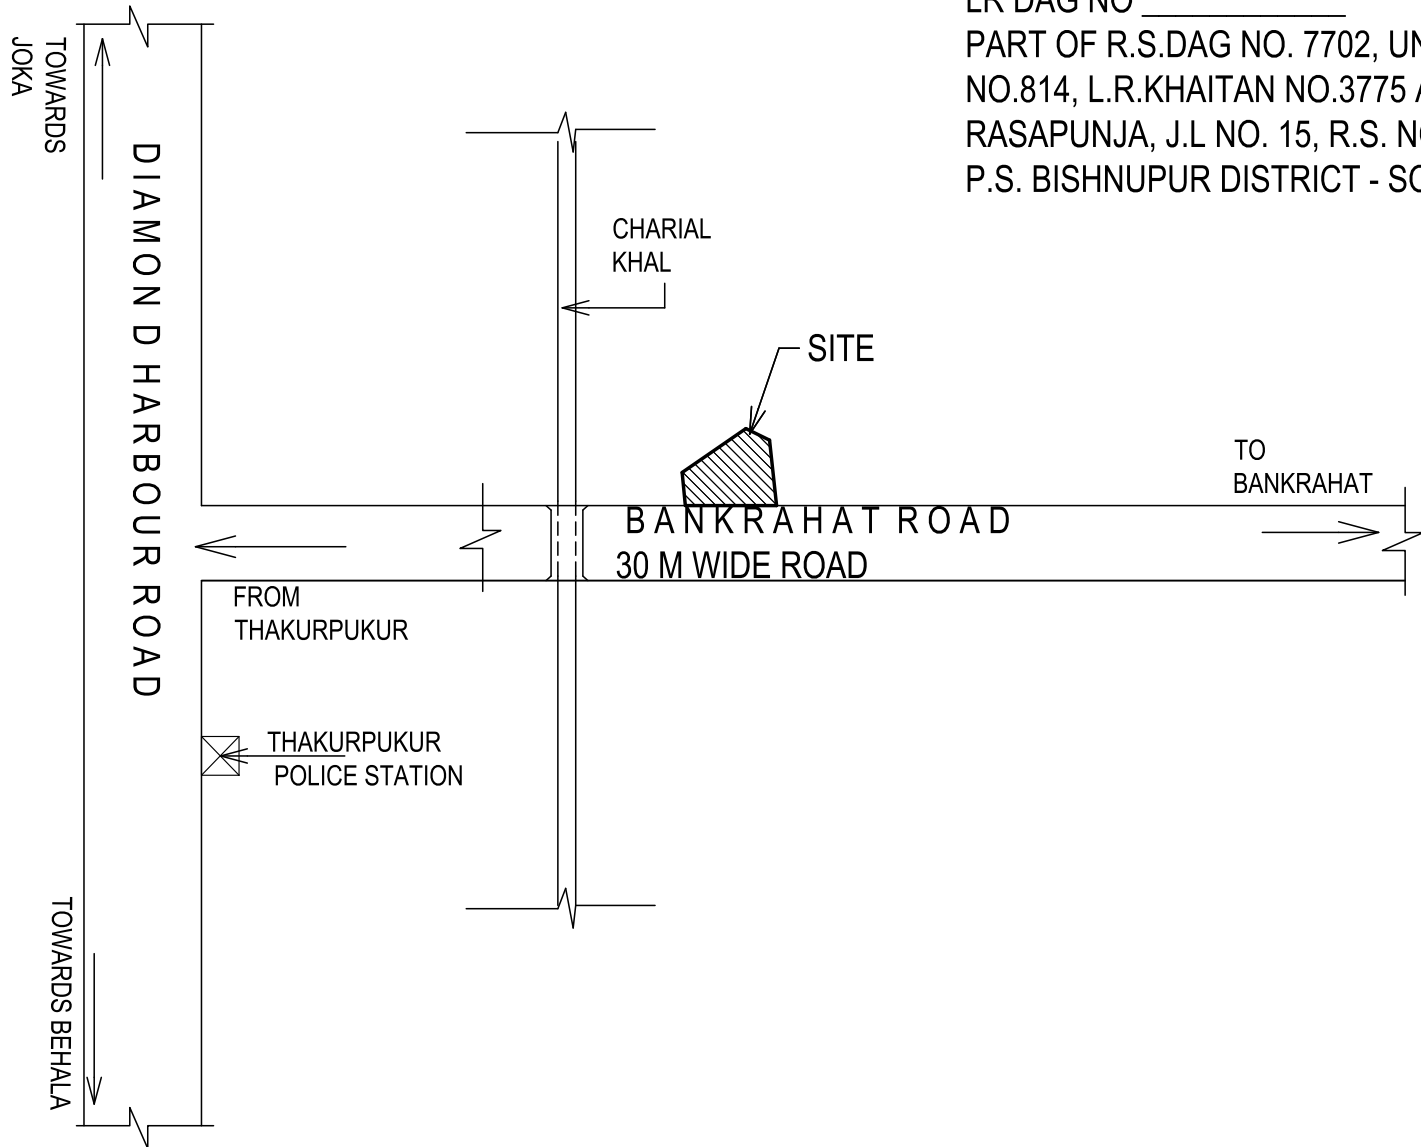

**LOCATION PLAN**

NOT TO SCALE

SIGNATURE OF OWNER

SIGNATURE OF ARCHITECT

ARCHITECT :  

**SUKANYA & ASSOCIATES**  
 FD-224, SECTOR- 3  
 SALLAKE,  
 KOLKATA- 700 106