



7TH, 12TH & 17TH FLOOR PLAN (+23400, +38650, +63900)

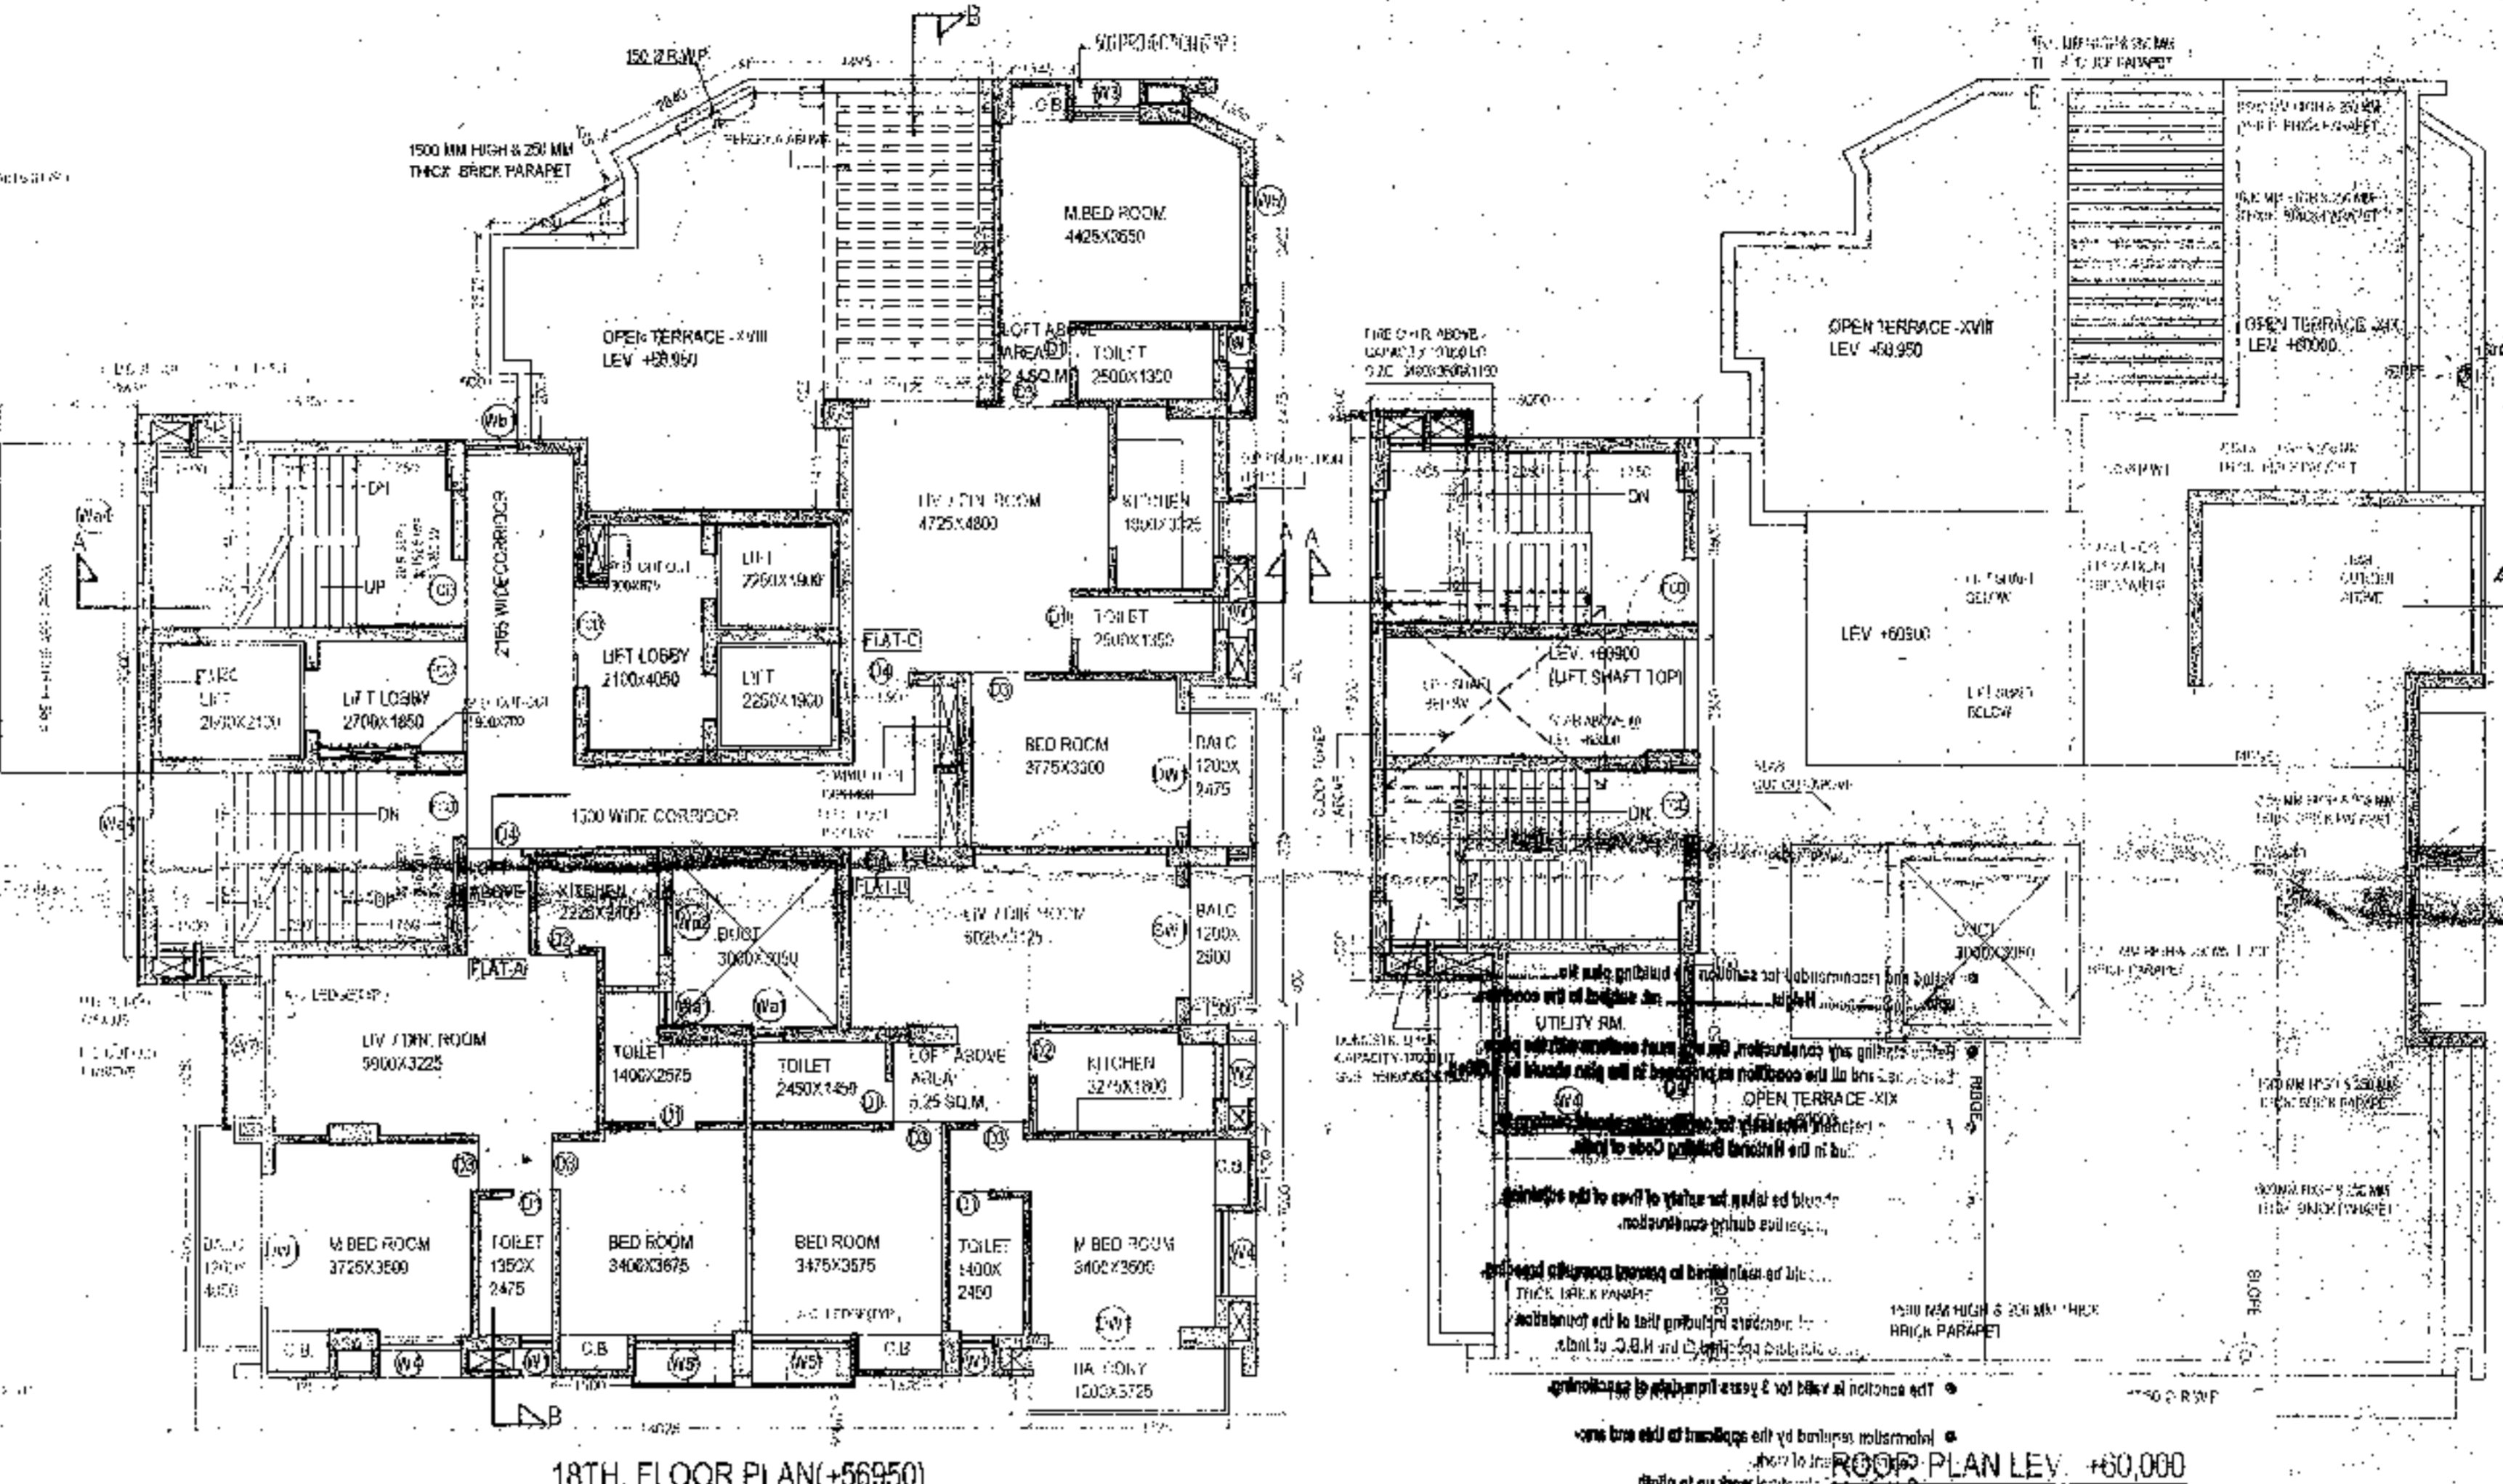


18TH FLOOR PLAN (+56950)

19TH FLOOR PLAN (+60000)

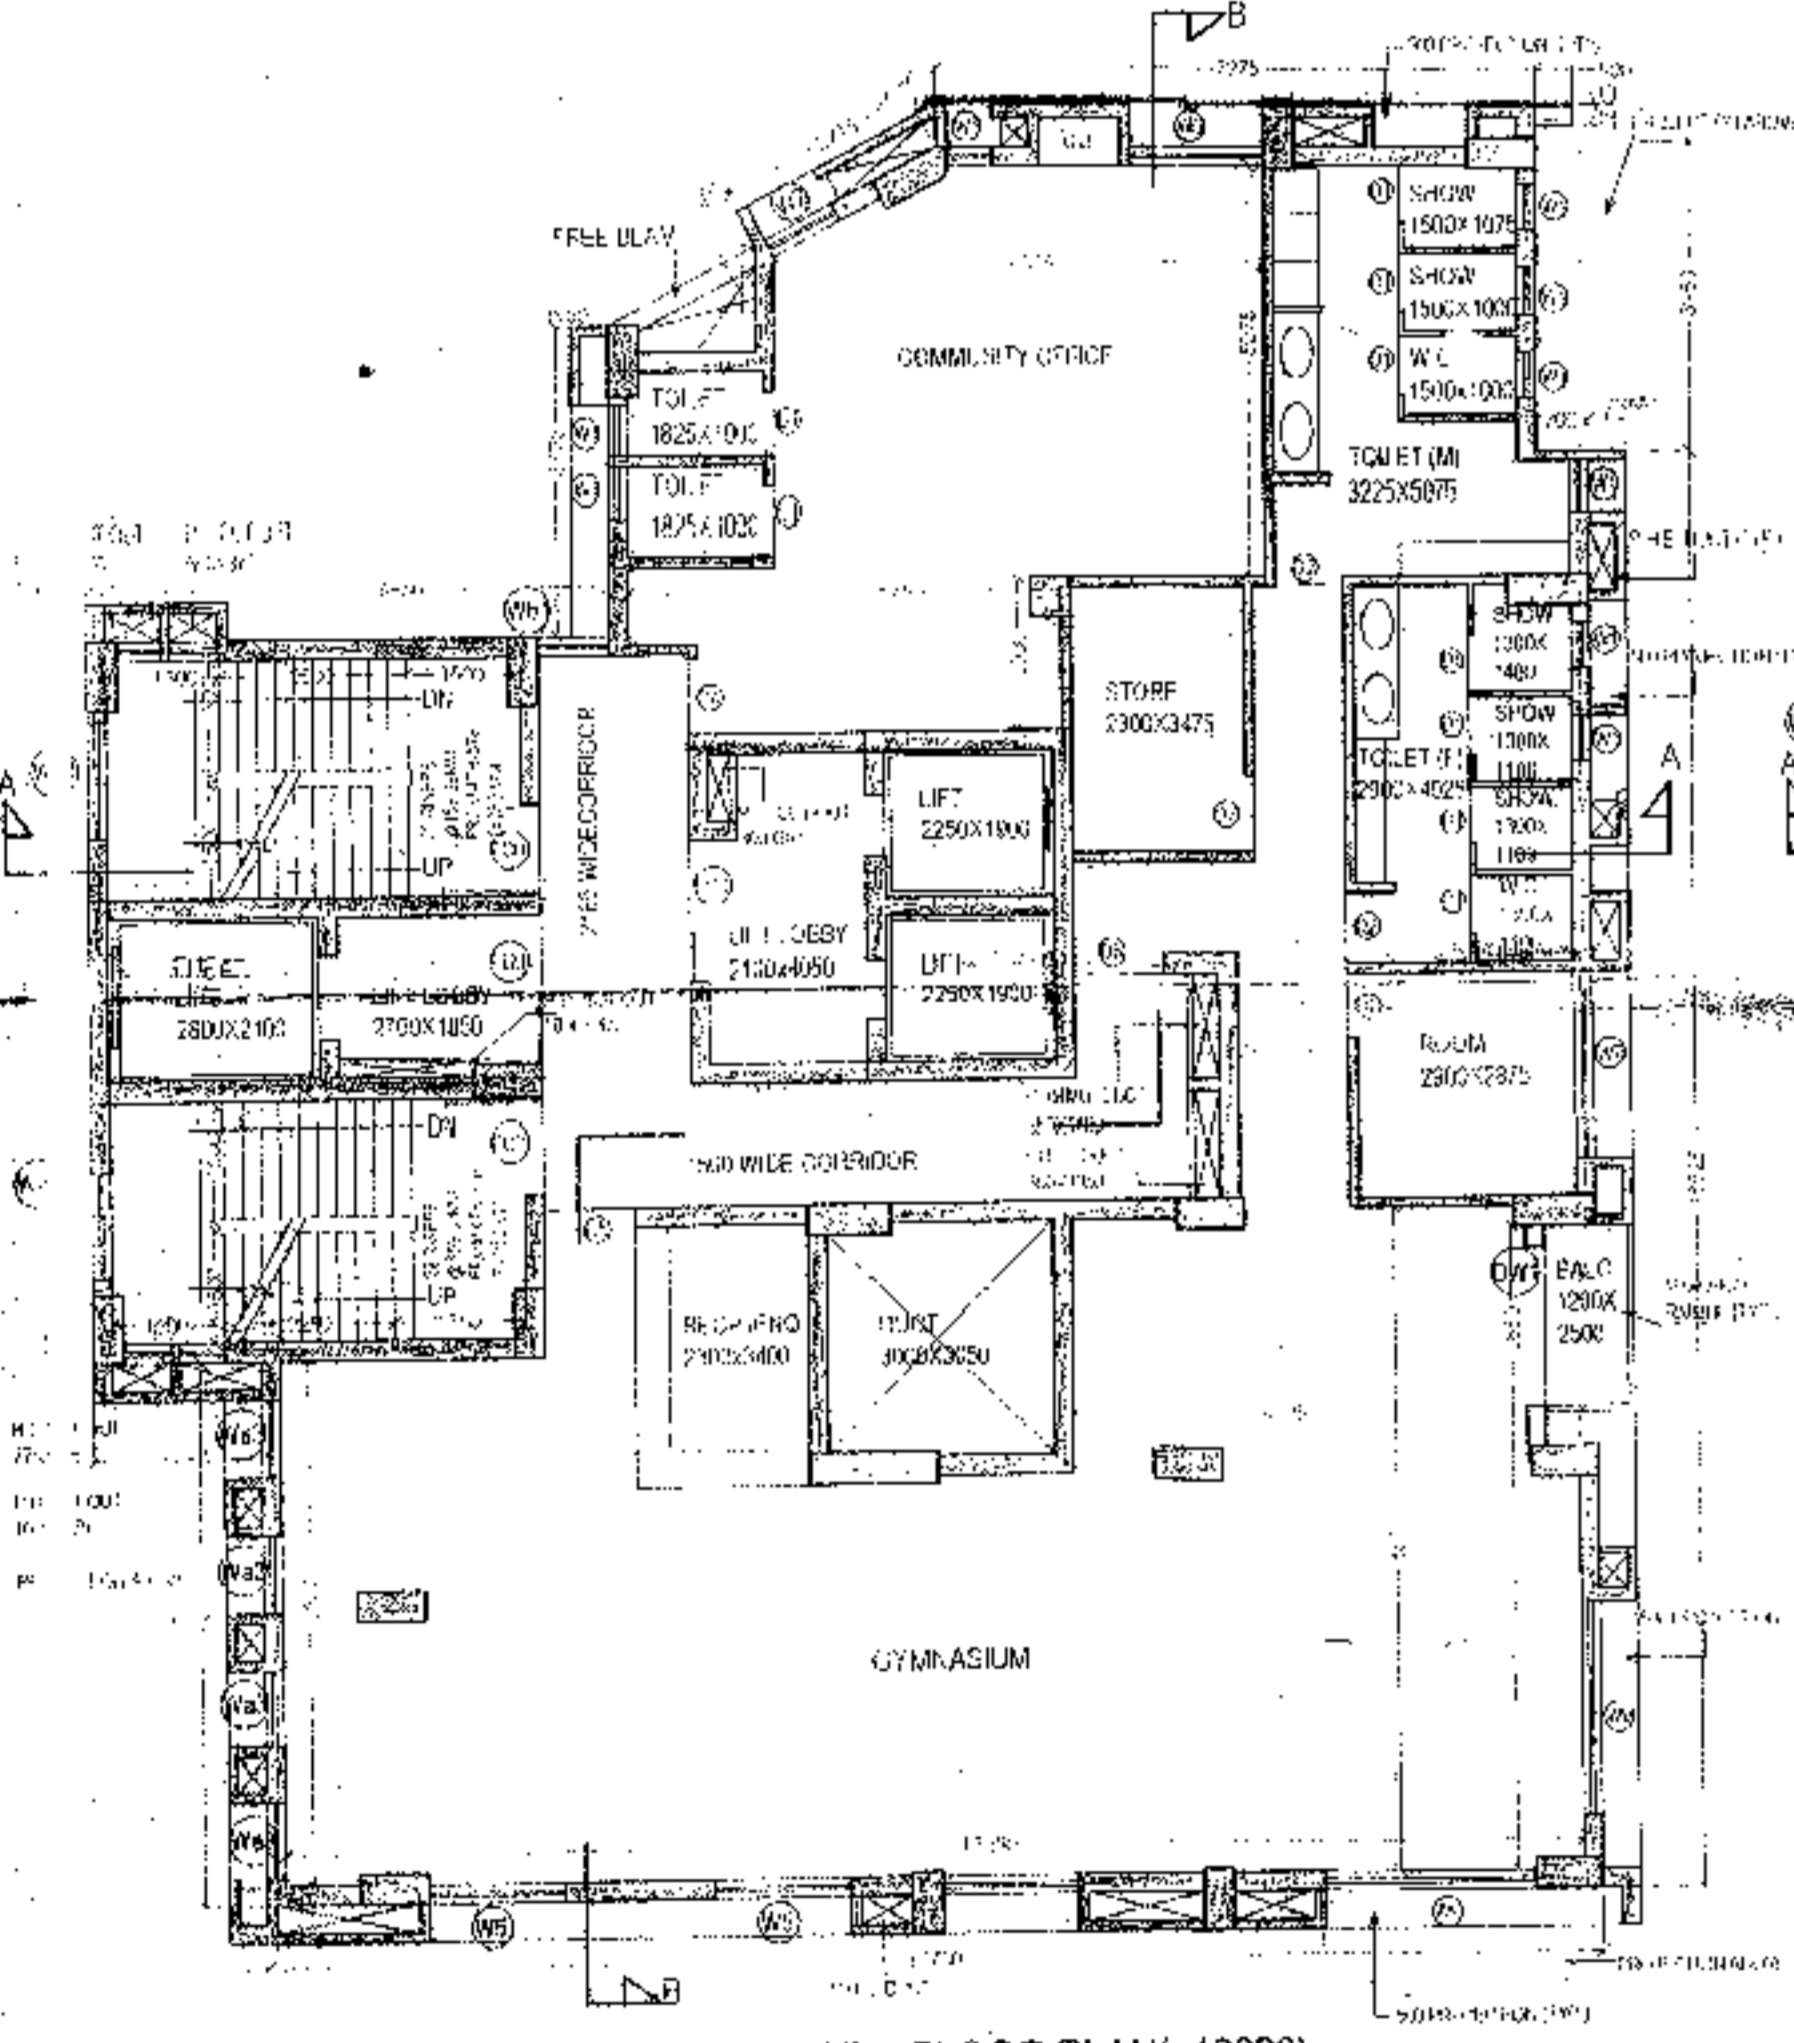


4TH FLOOR PLAN (+13800)

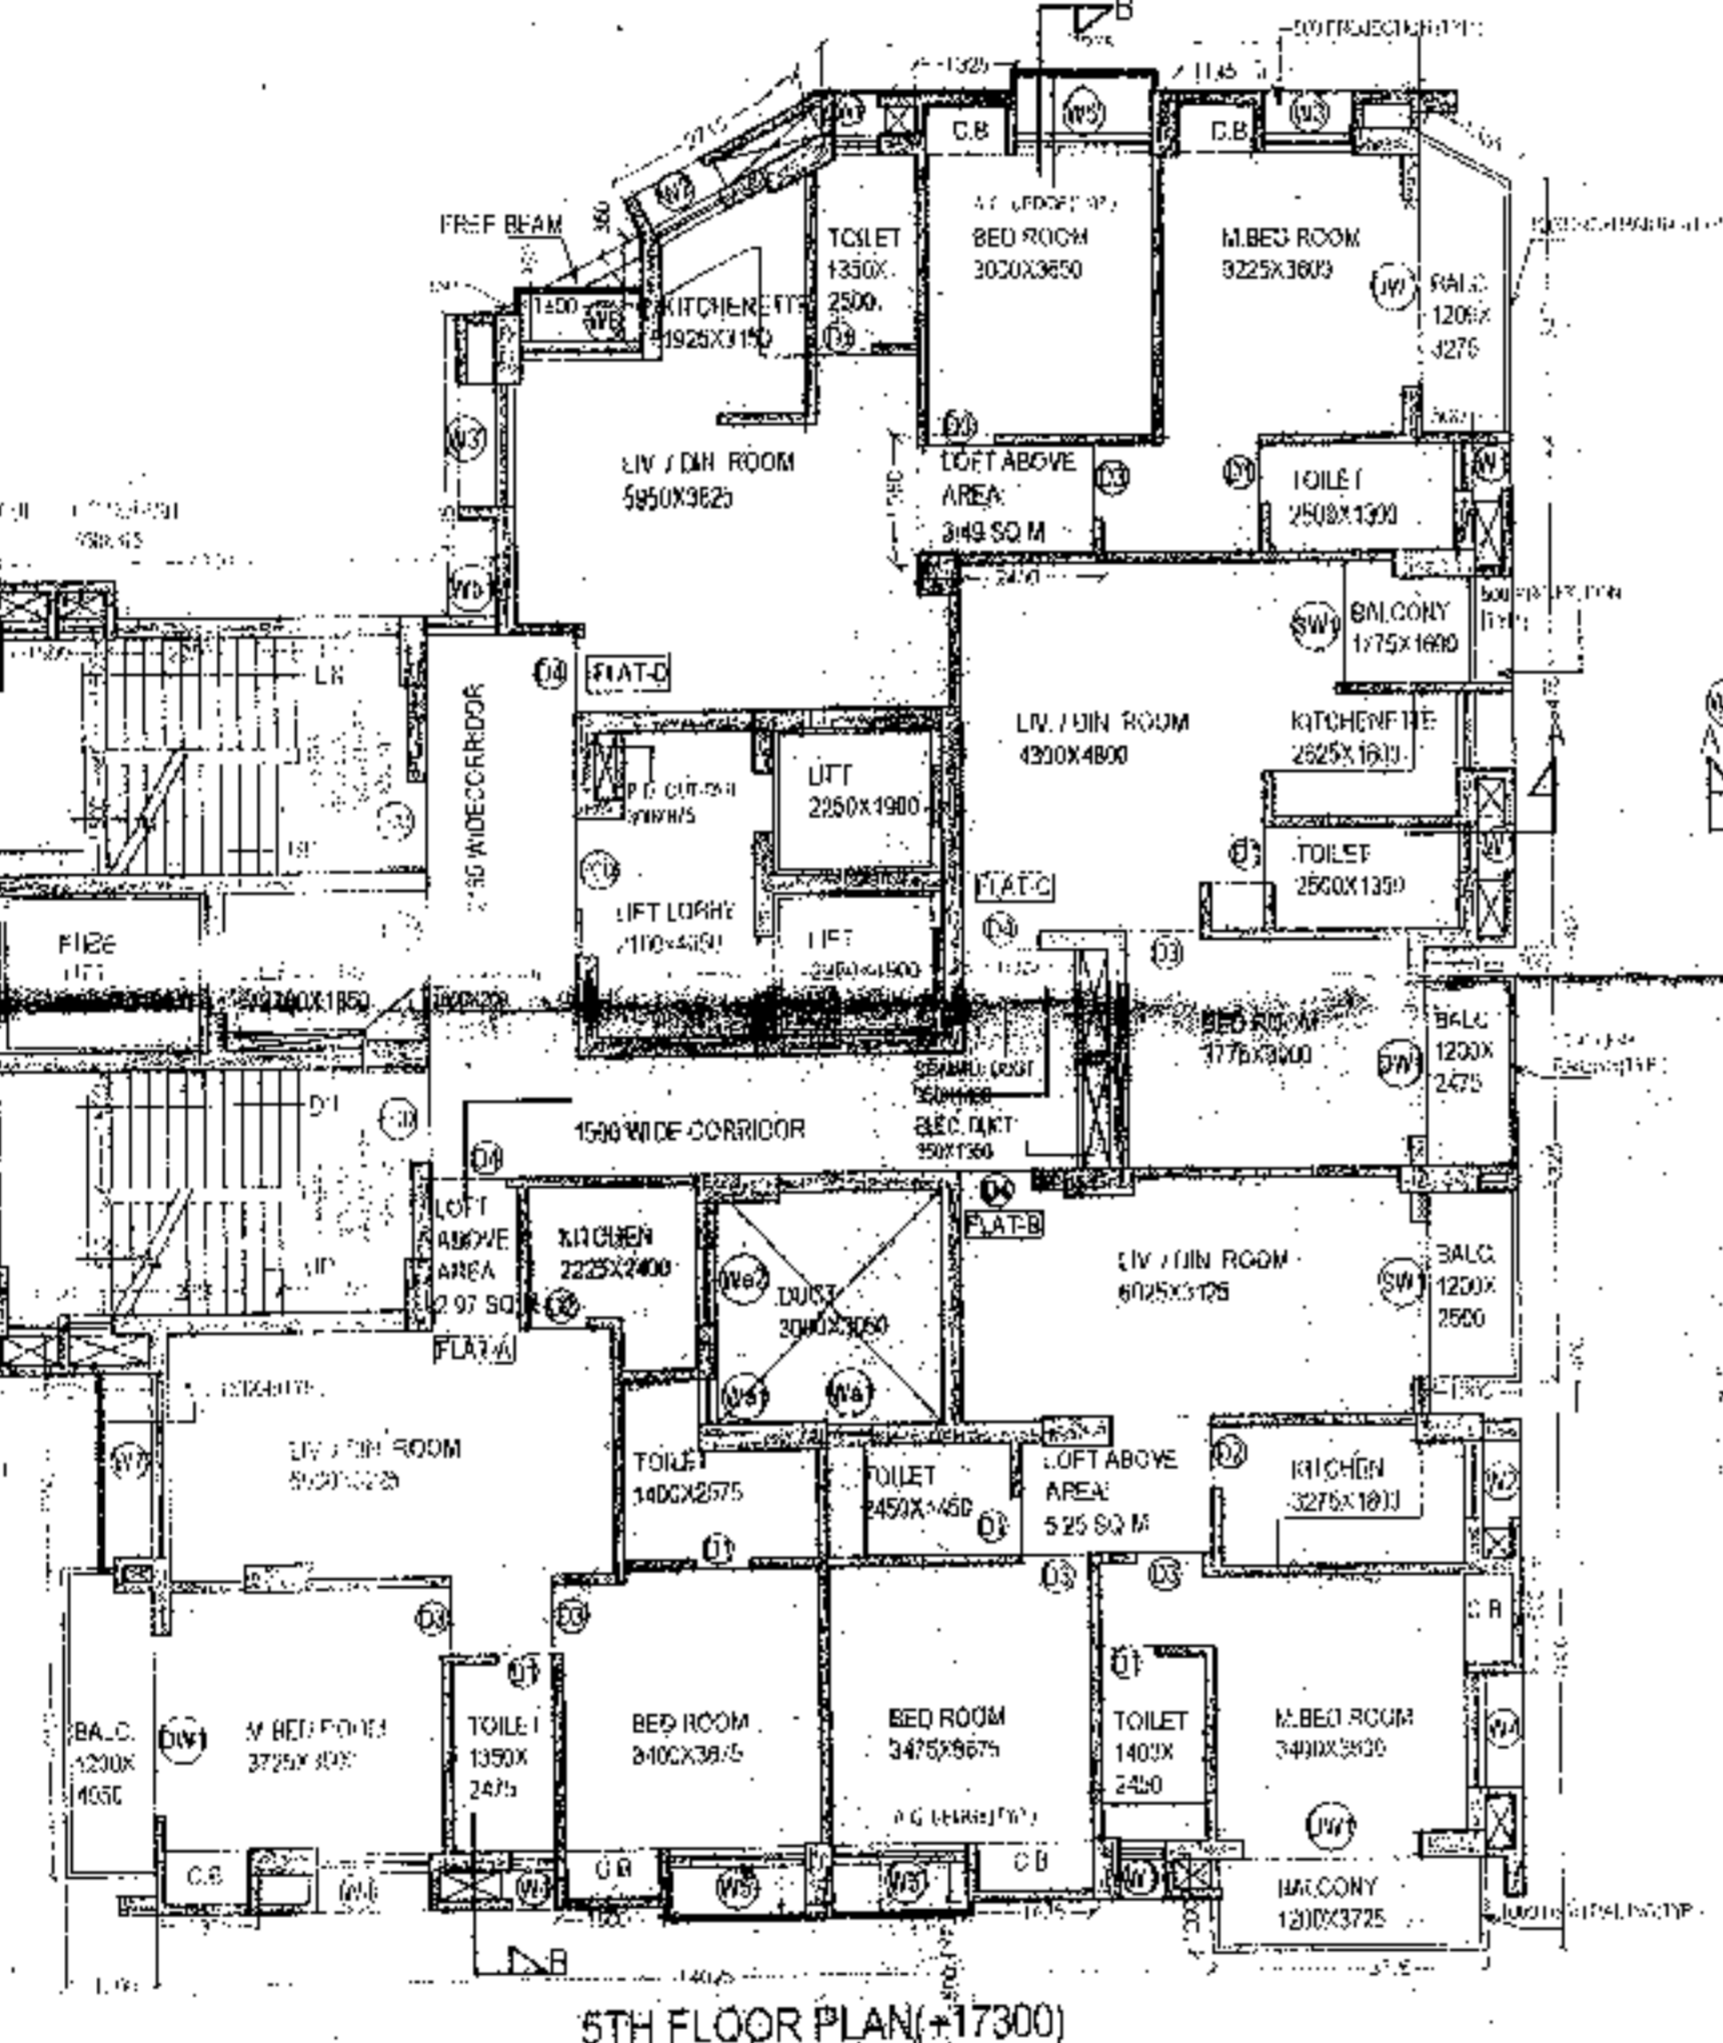


5TH FLOOR PLAN (+17300)


6TH & 8TH, 9TH TO 13TH, 14TH TO 16TH FLOOR PLAN (+20350 & +26450, +29500 TO +41700, +44750 TO +60650)

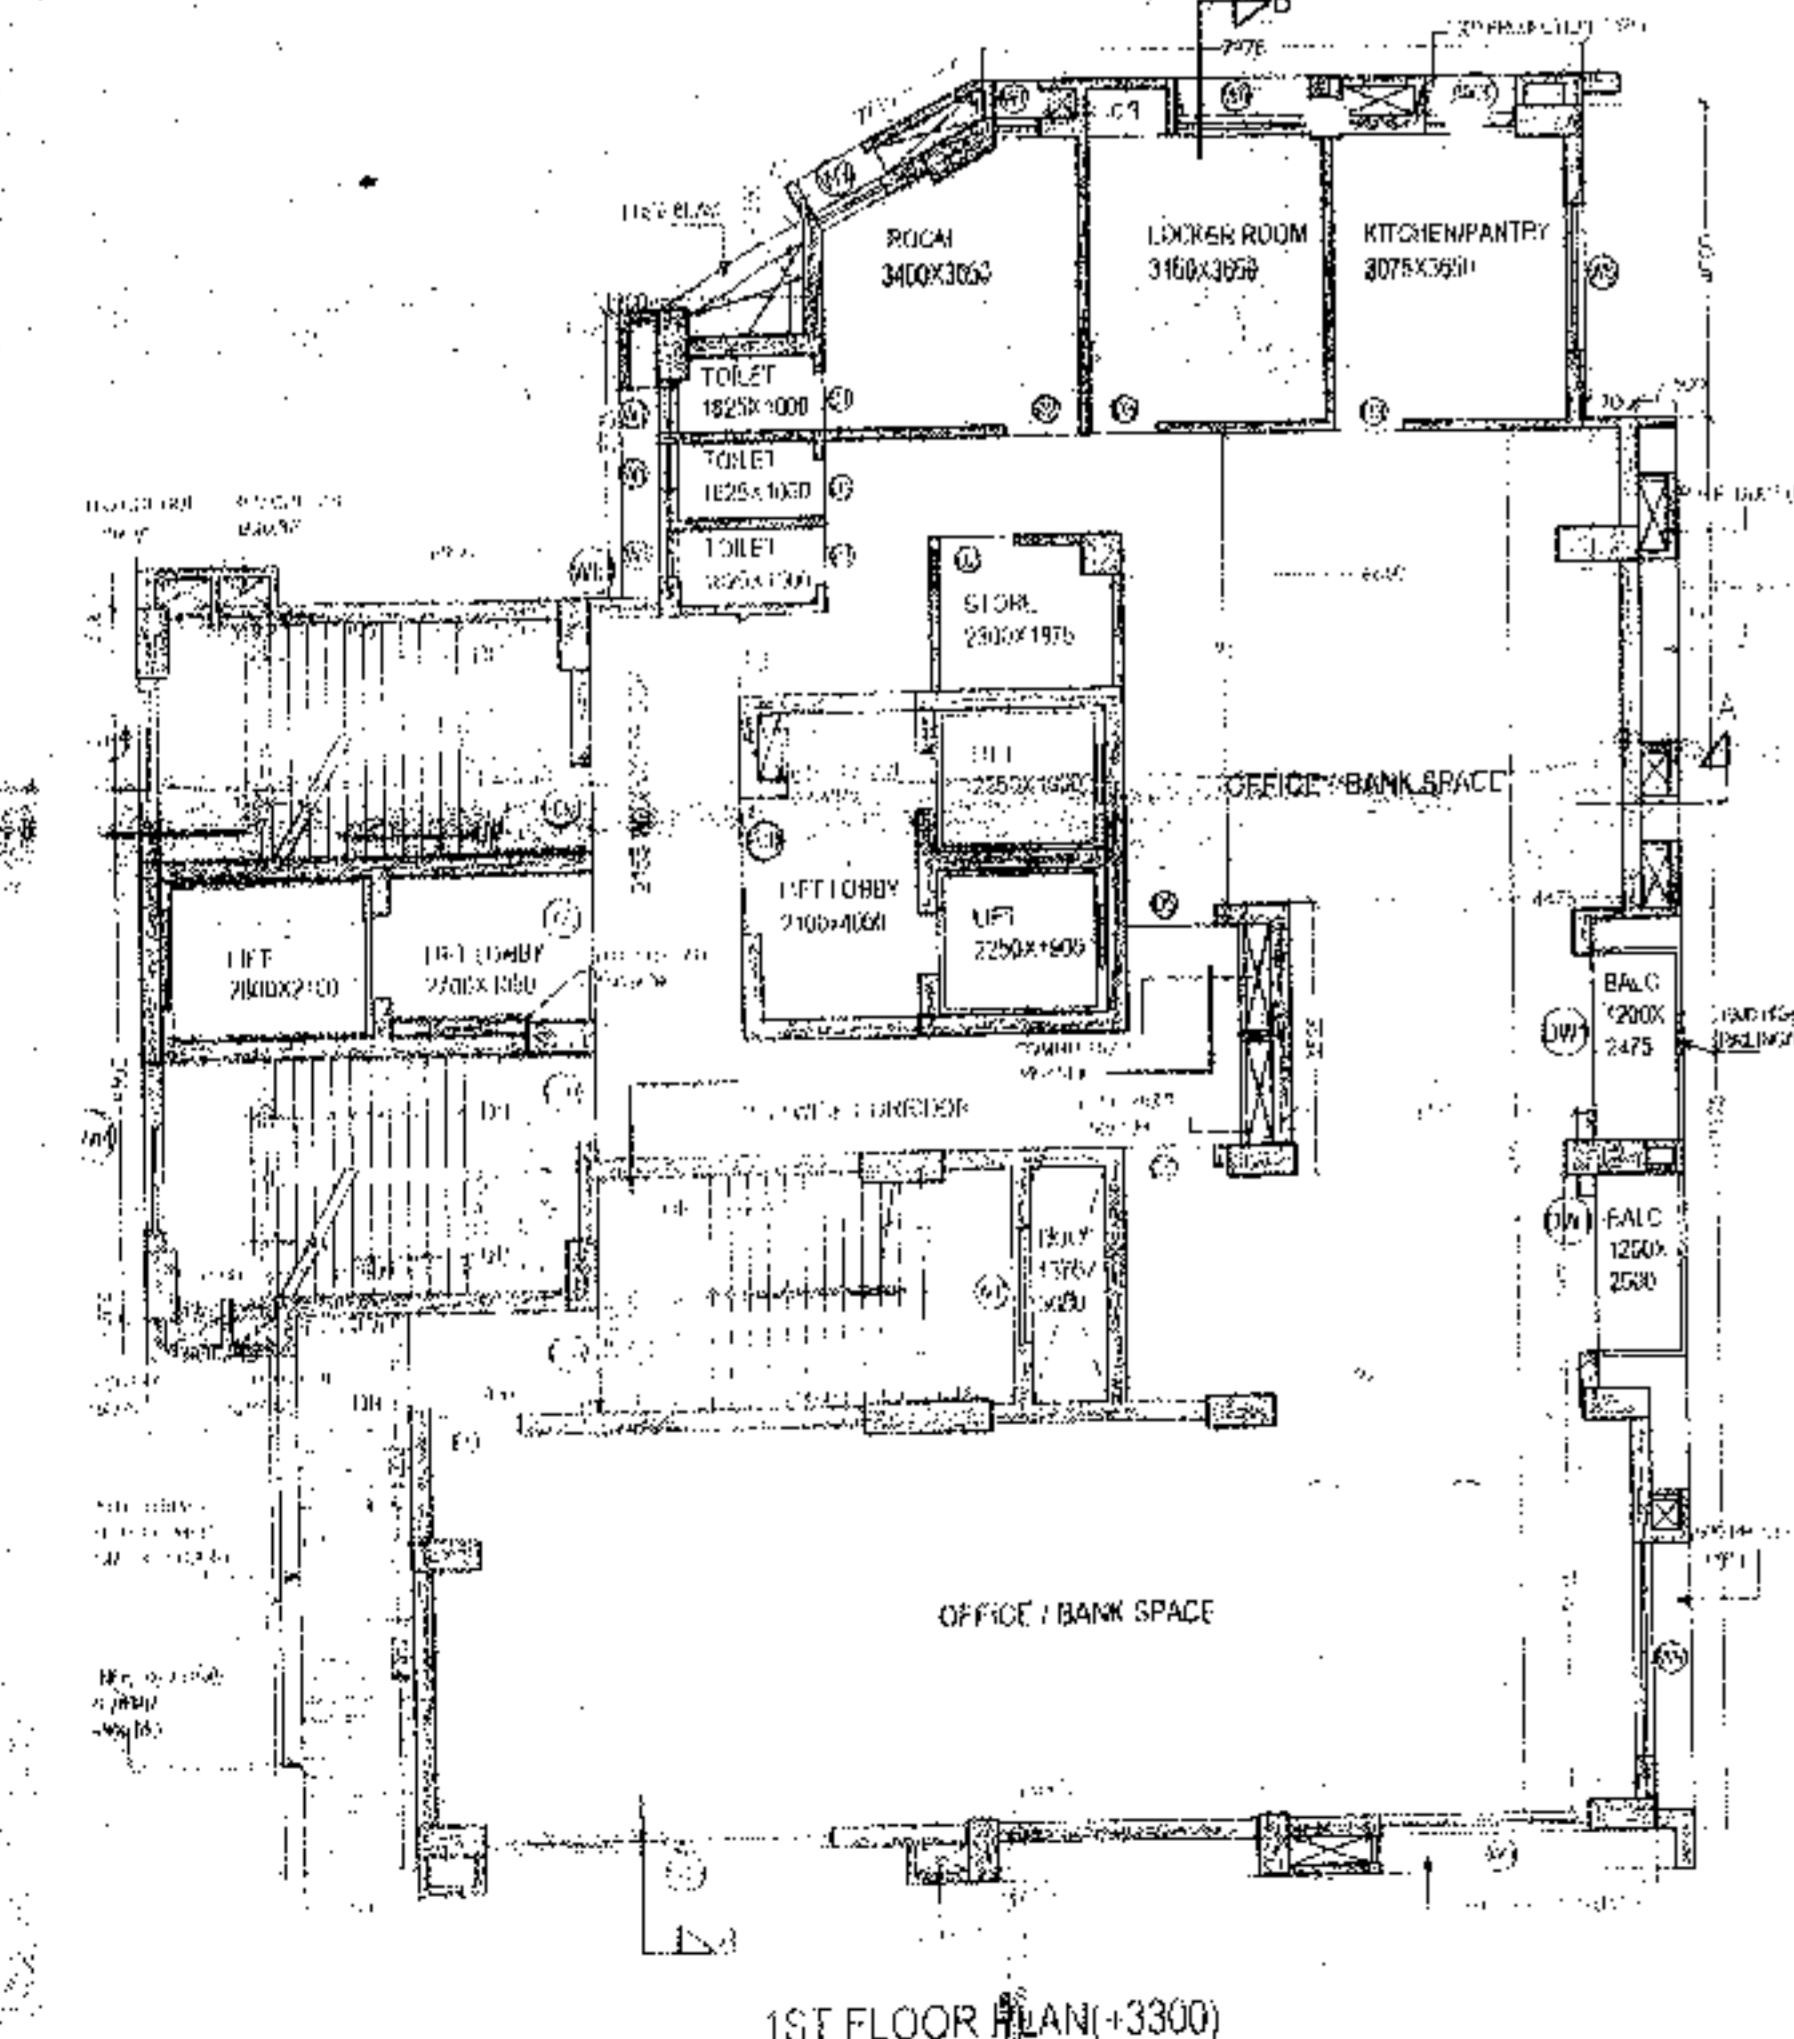

1ST FLOOR PLAN (+3300)

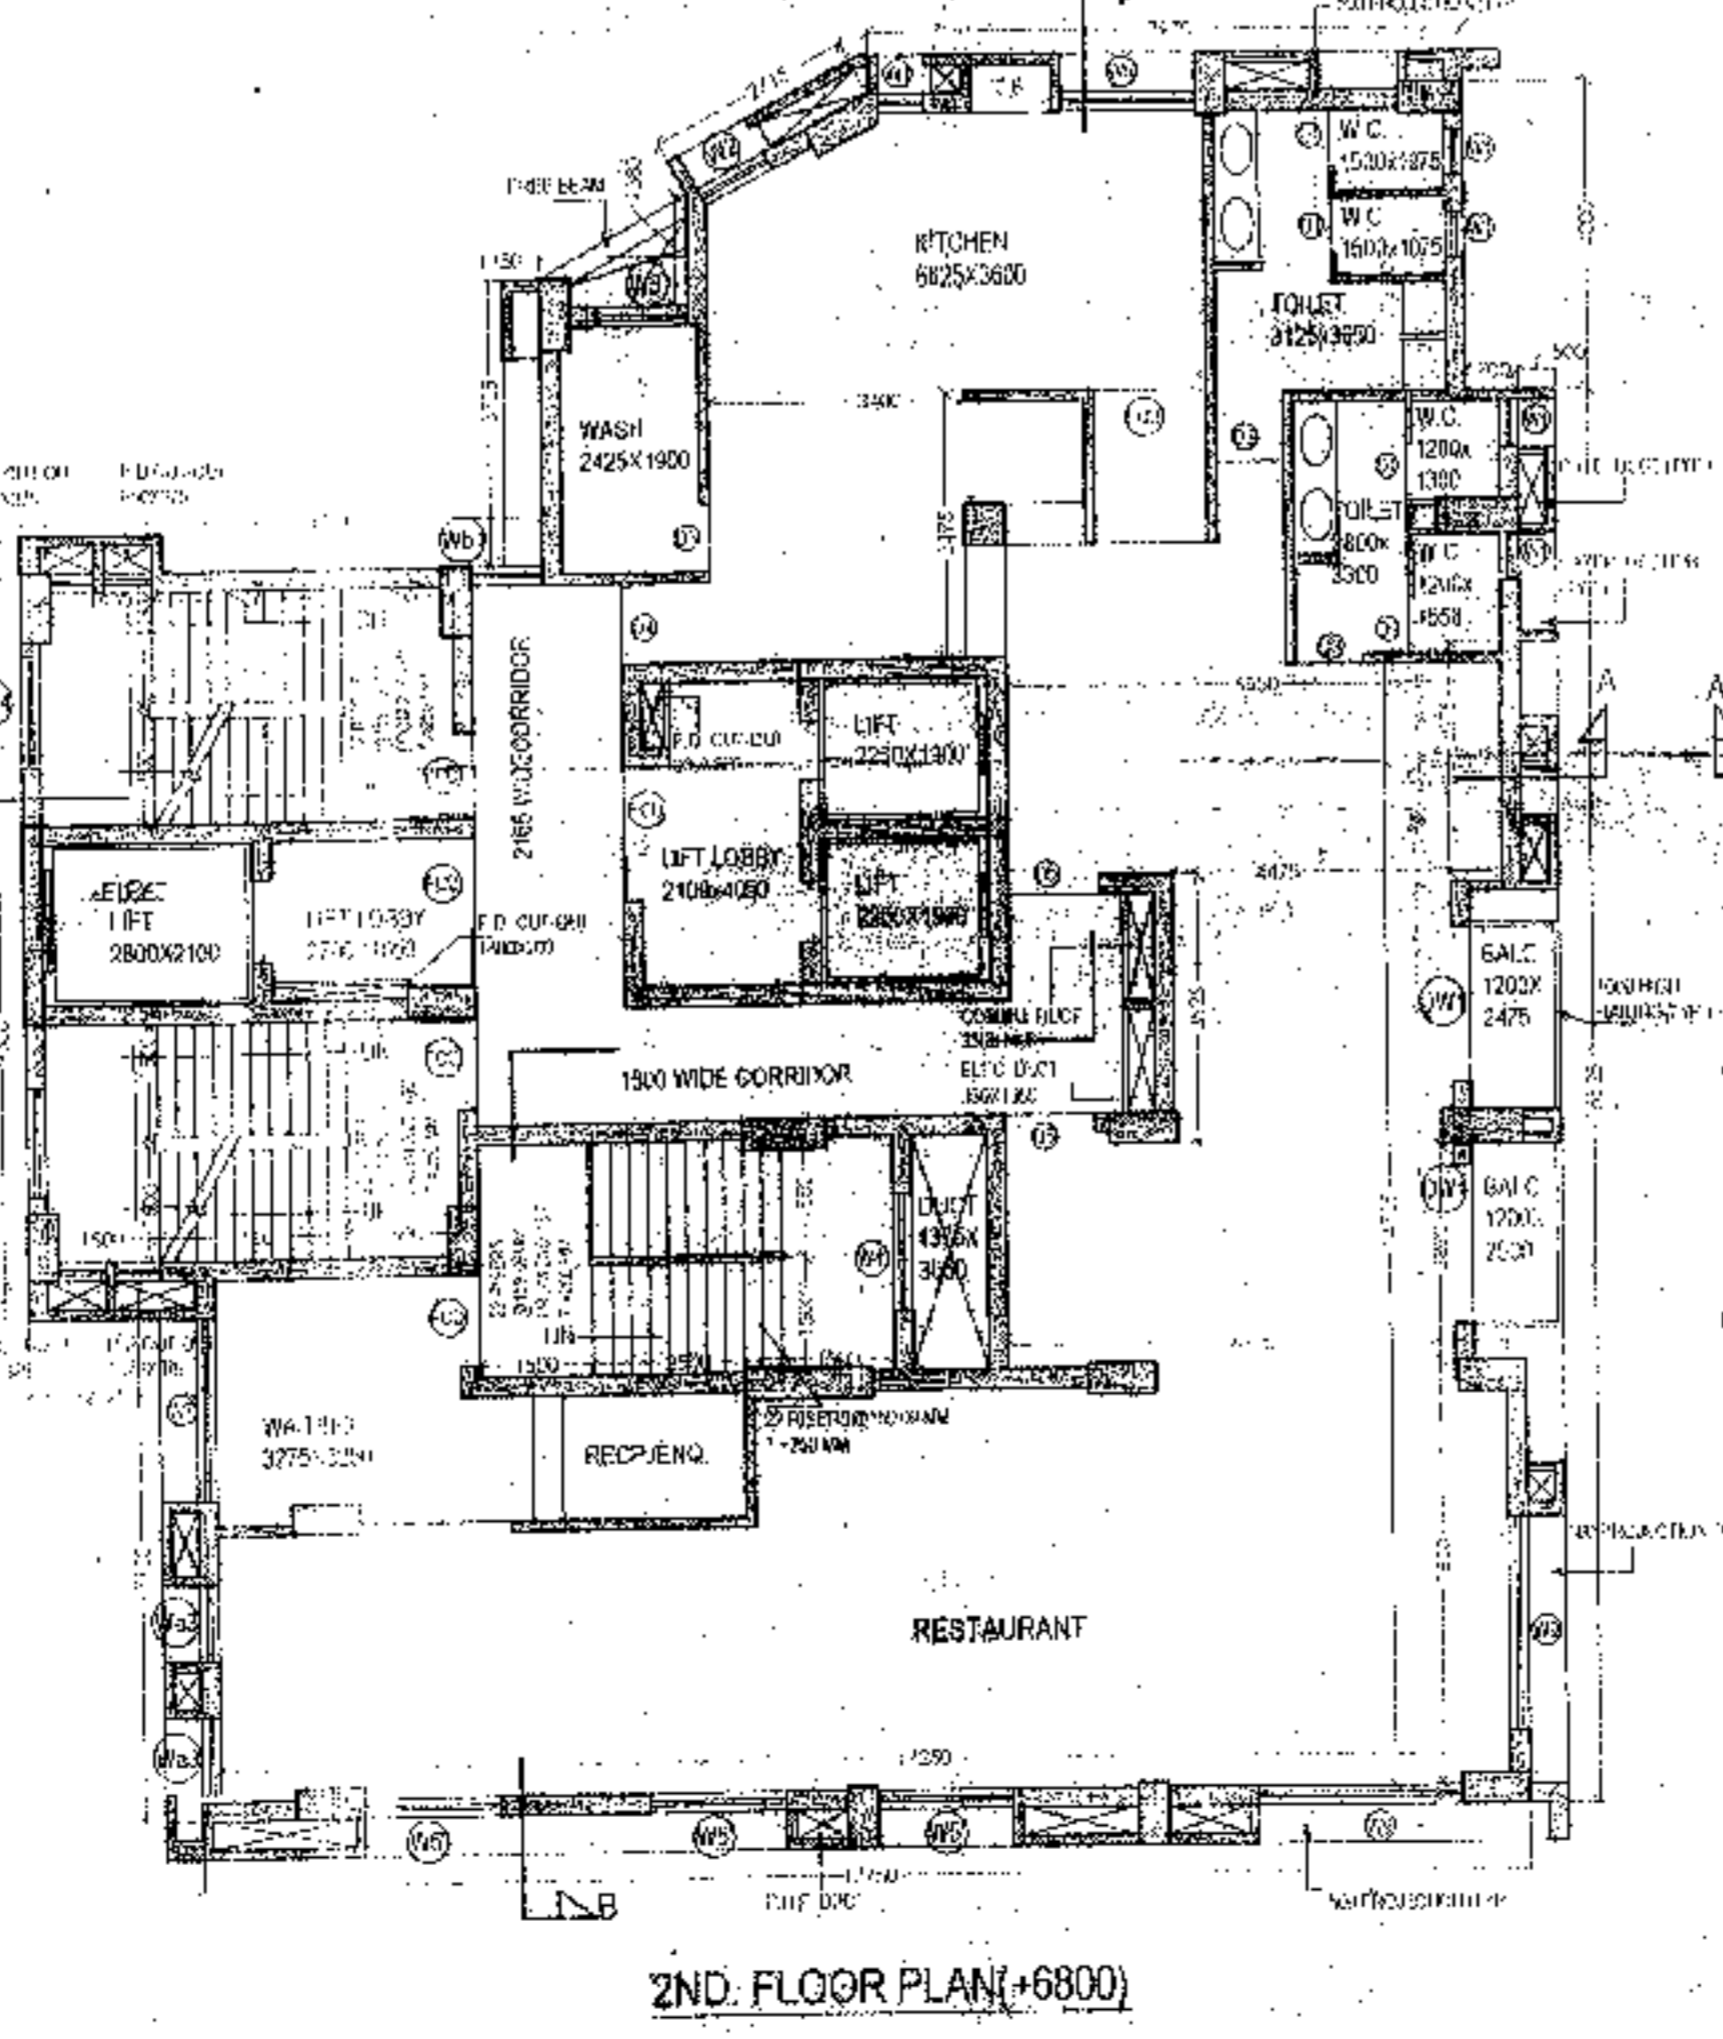

2ND FLOOR PLAN (+6800)

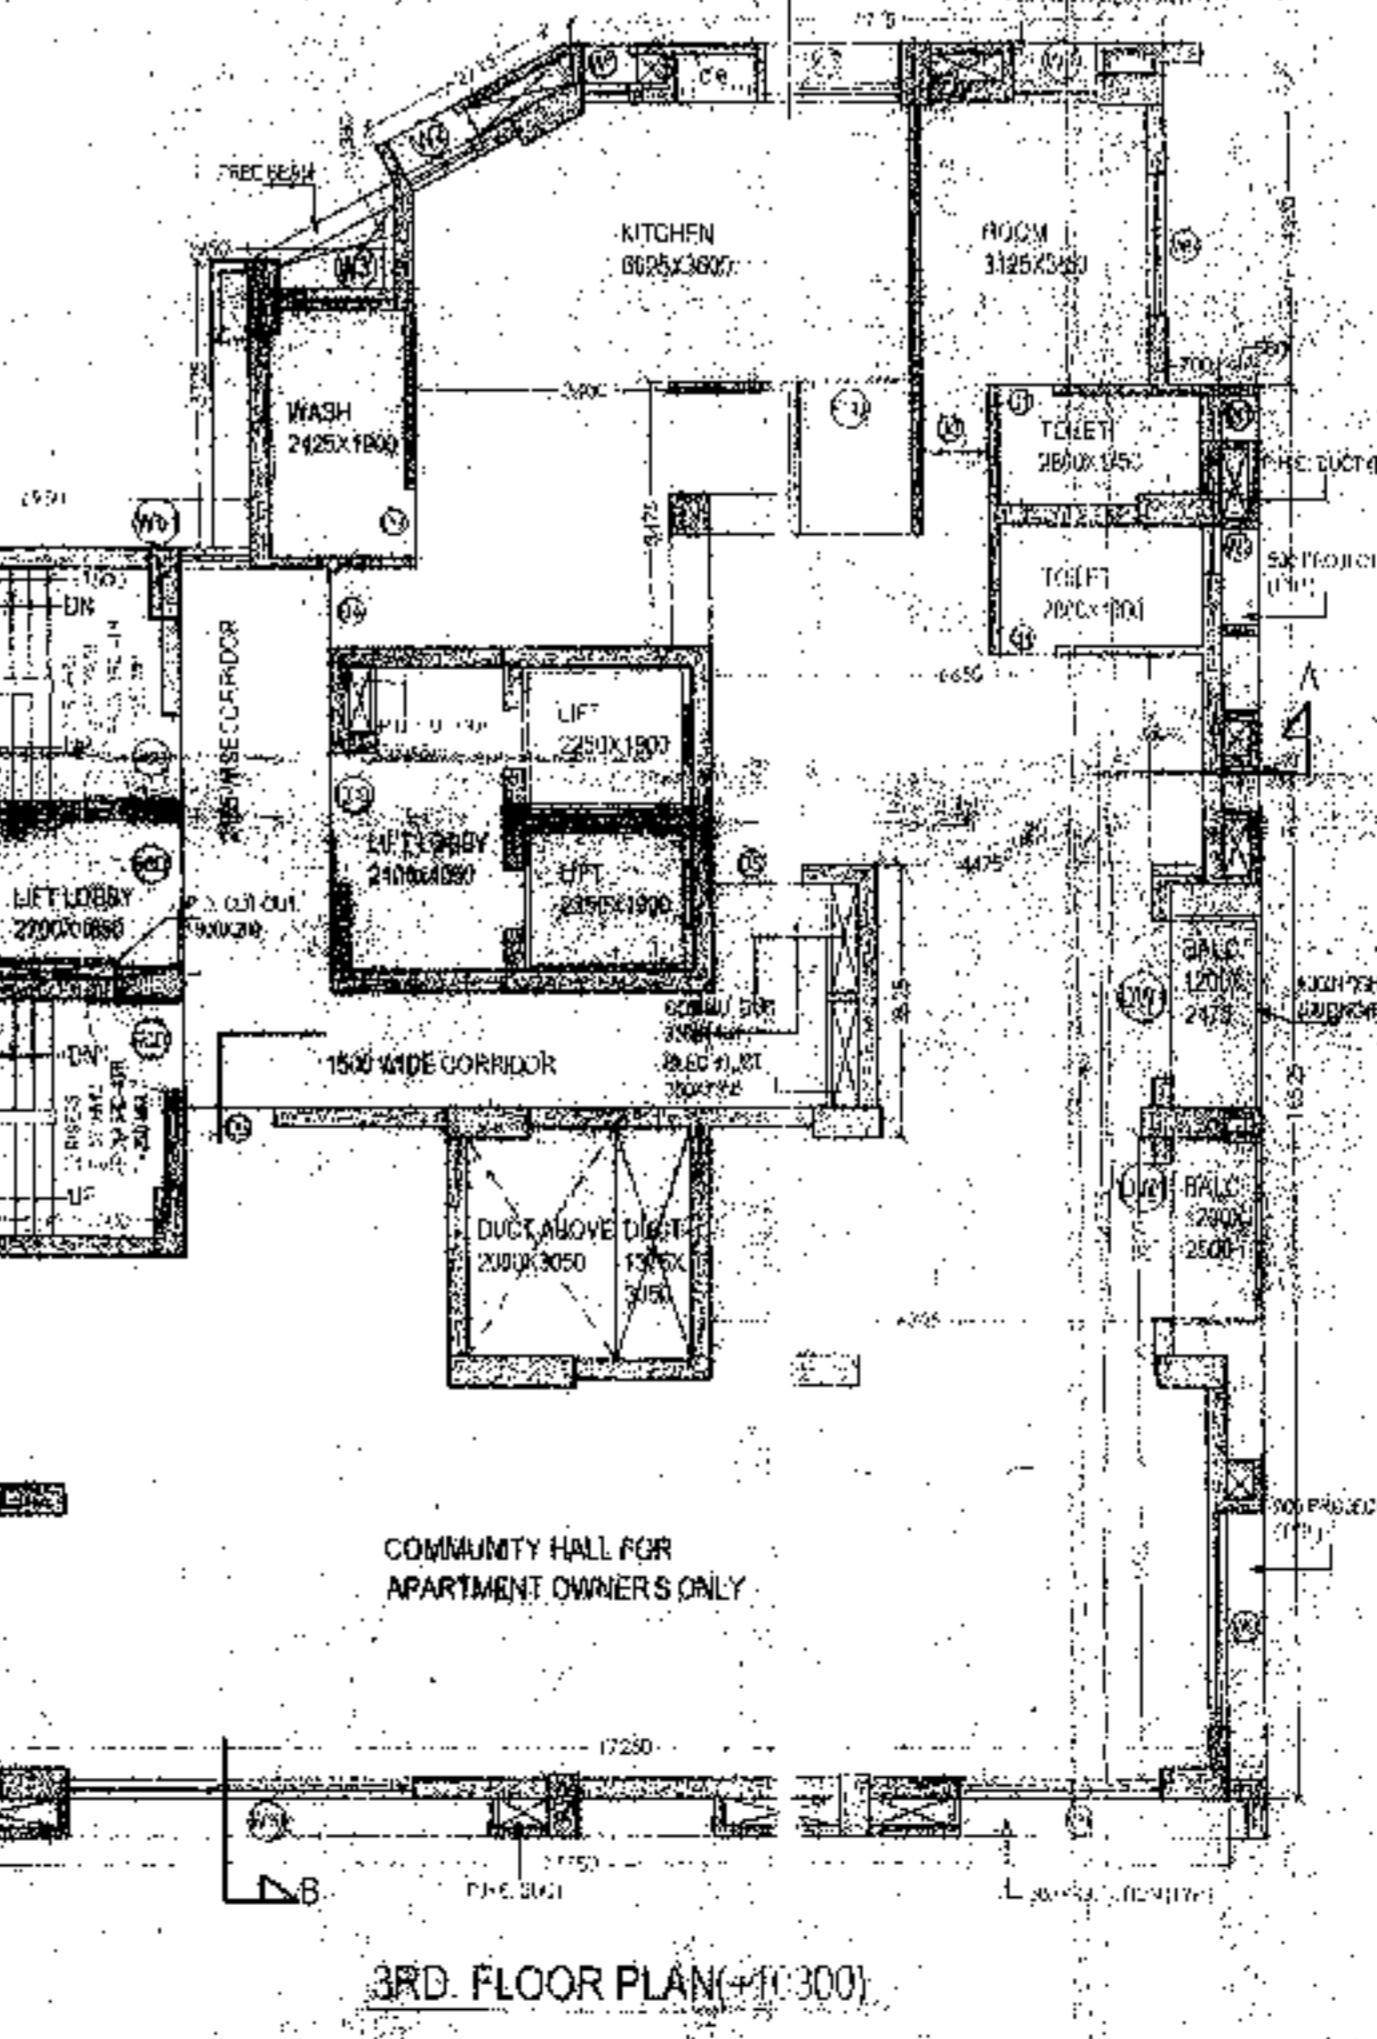

3RD FLOOR PLAN (+10000)

SPECIAL NOTE

1. ALL DIMENSIONS ARE IN MM AND LEVELS ARE IN MM
 2. ONLY WRITTEN DIMENSIONS ARE TO BE FOLLOWED
 3. ALL EXTERNAL WALLS ARE 230 mm THICK AND INTERNAL WALLS ARE 125 mm THICK UNLESS OTHERWISE MENTIONED

DOOR SCHEDULE	TYPE	WIDTH	HEIGHT
D1	INTERNAL	900	2100
D2	INTERNAL	800	2100
D3	INTERNAL	1000	2100
D4	INTERNAL	1200	2100
