



TYPICAL FLOOR PLAN
(2ND - 13TH FL.)
BLOCK-2E

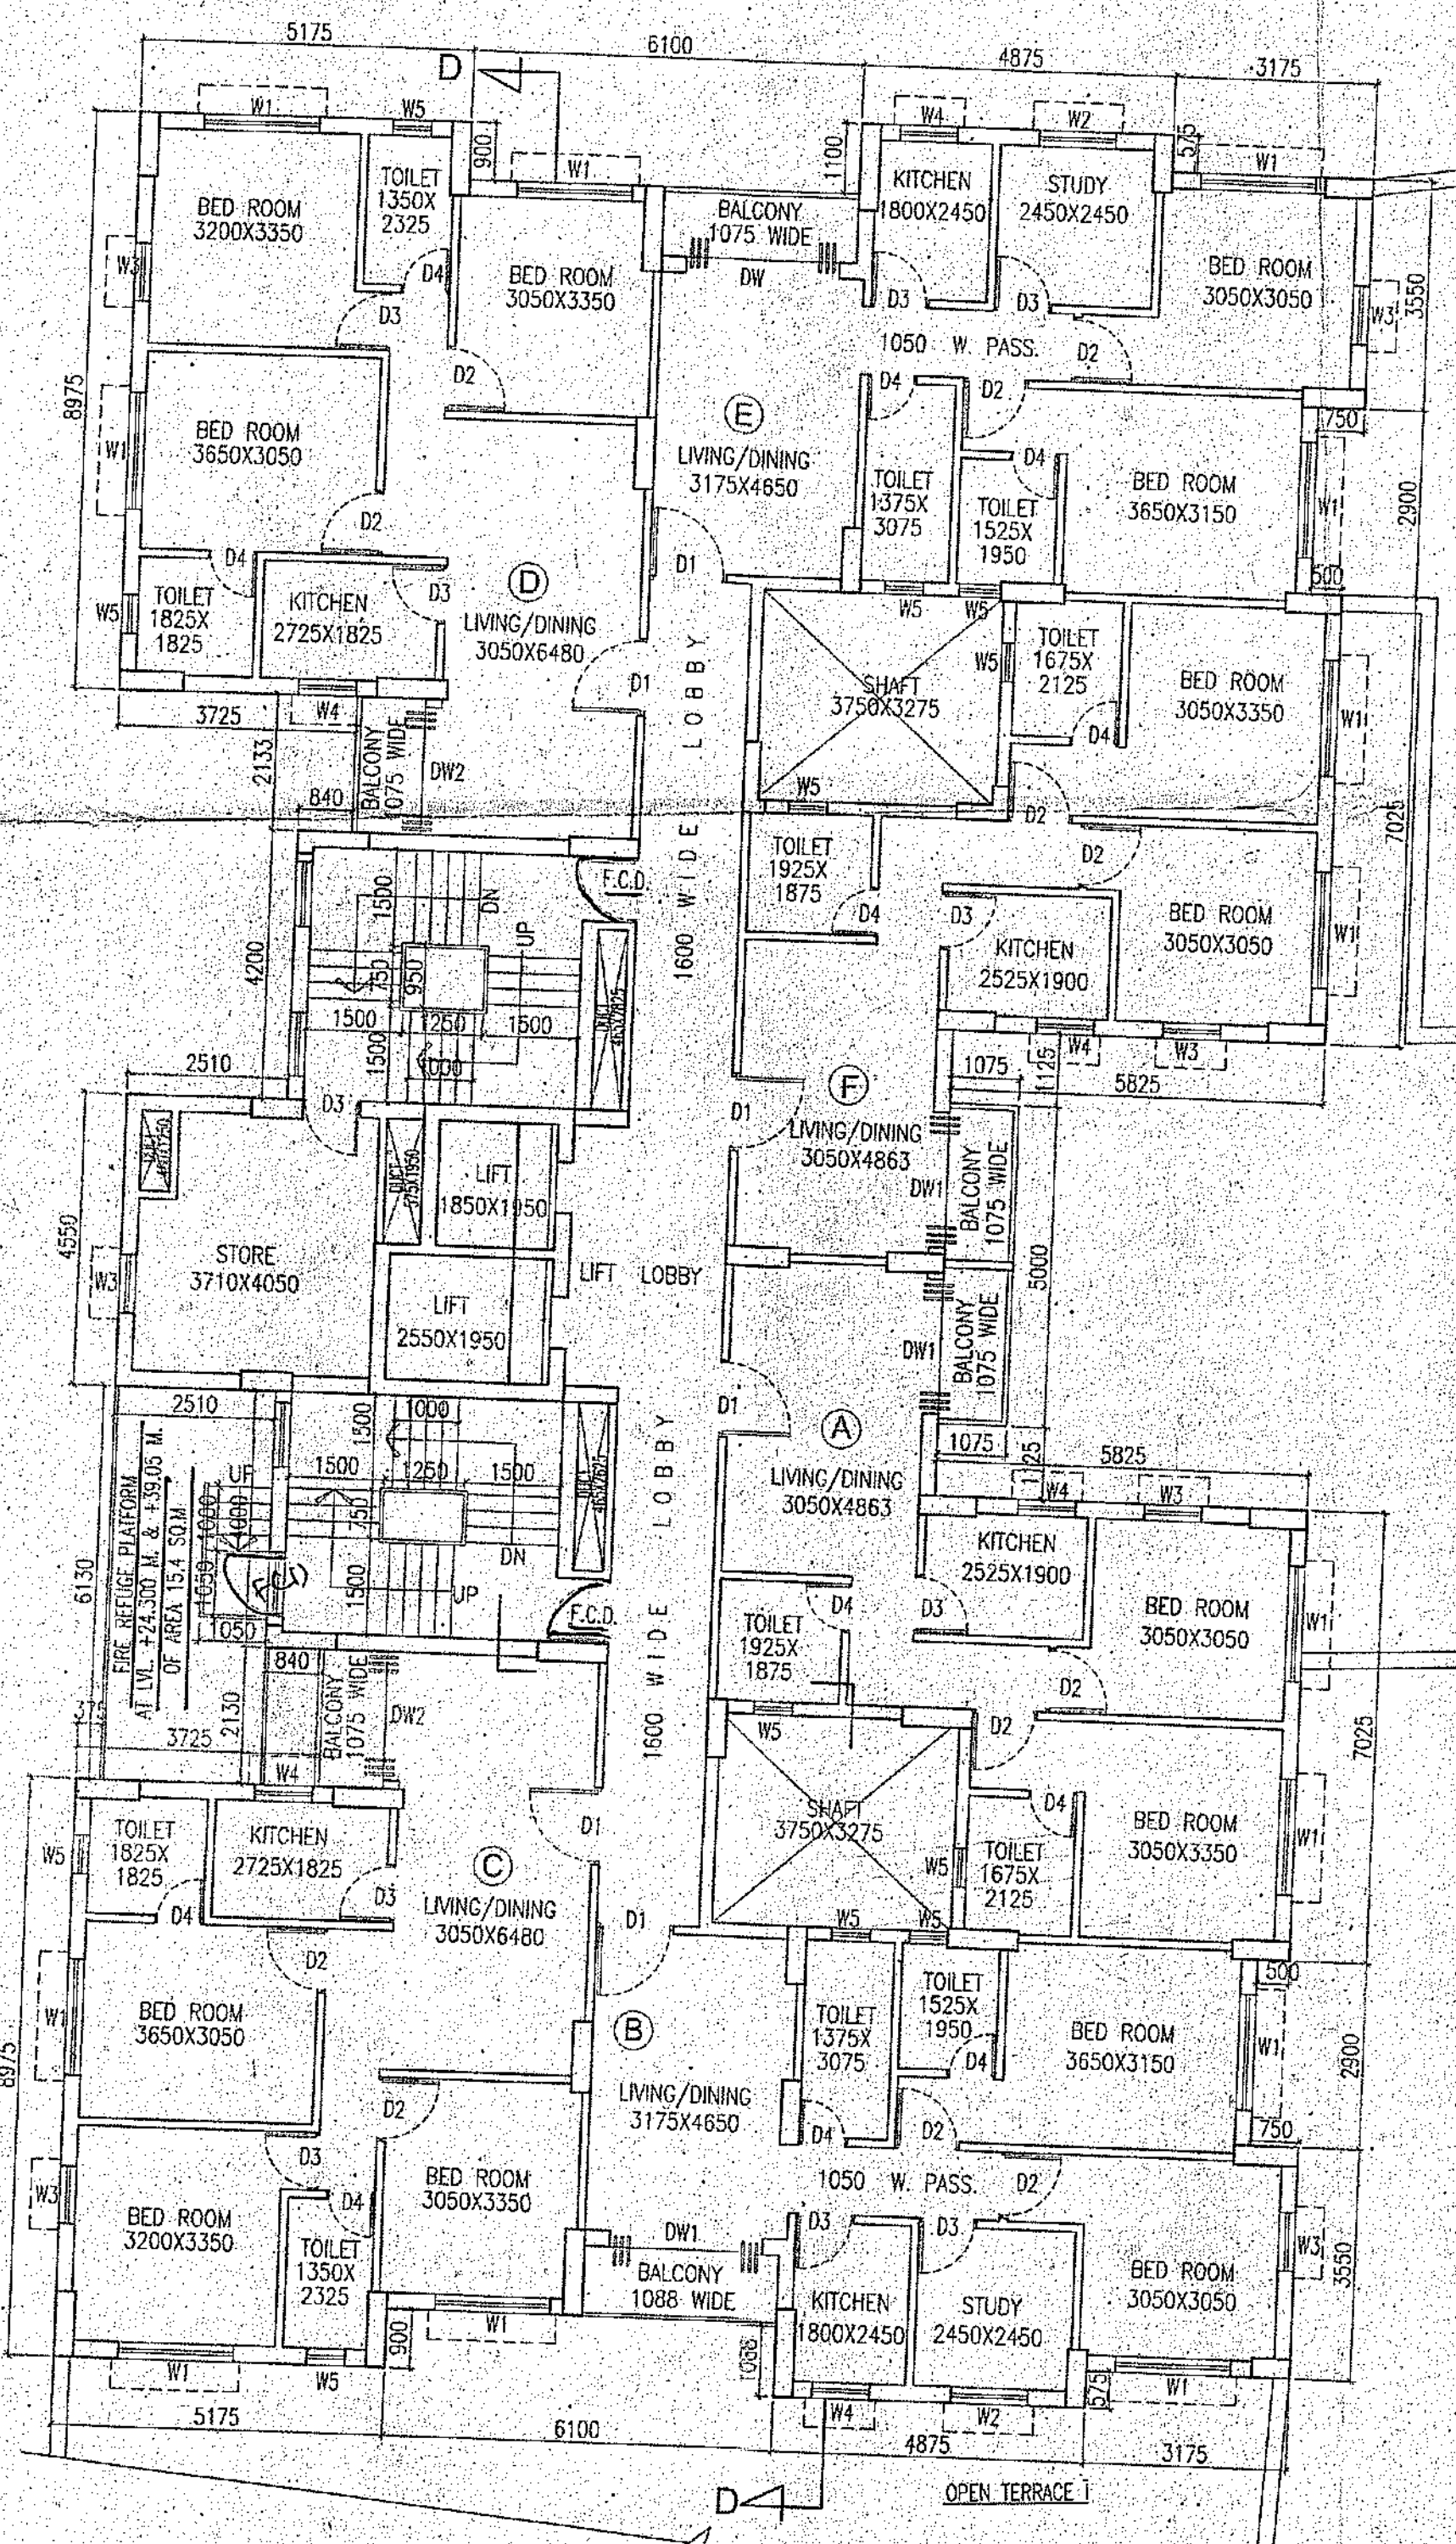


TYPICAL FLOOR PLAN
(2ND - 13TH FL.)
BLOCK-2E

This plan is presently approved subject to the changes as marked and on compliance of recommendation issued.


[Signature]
Director
W.B. Fire & Emergency Services
Govt. of West Bengal

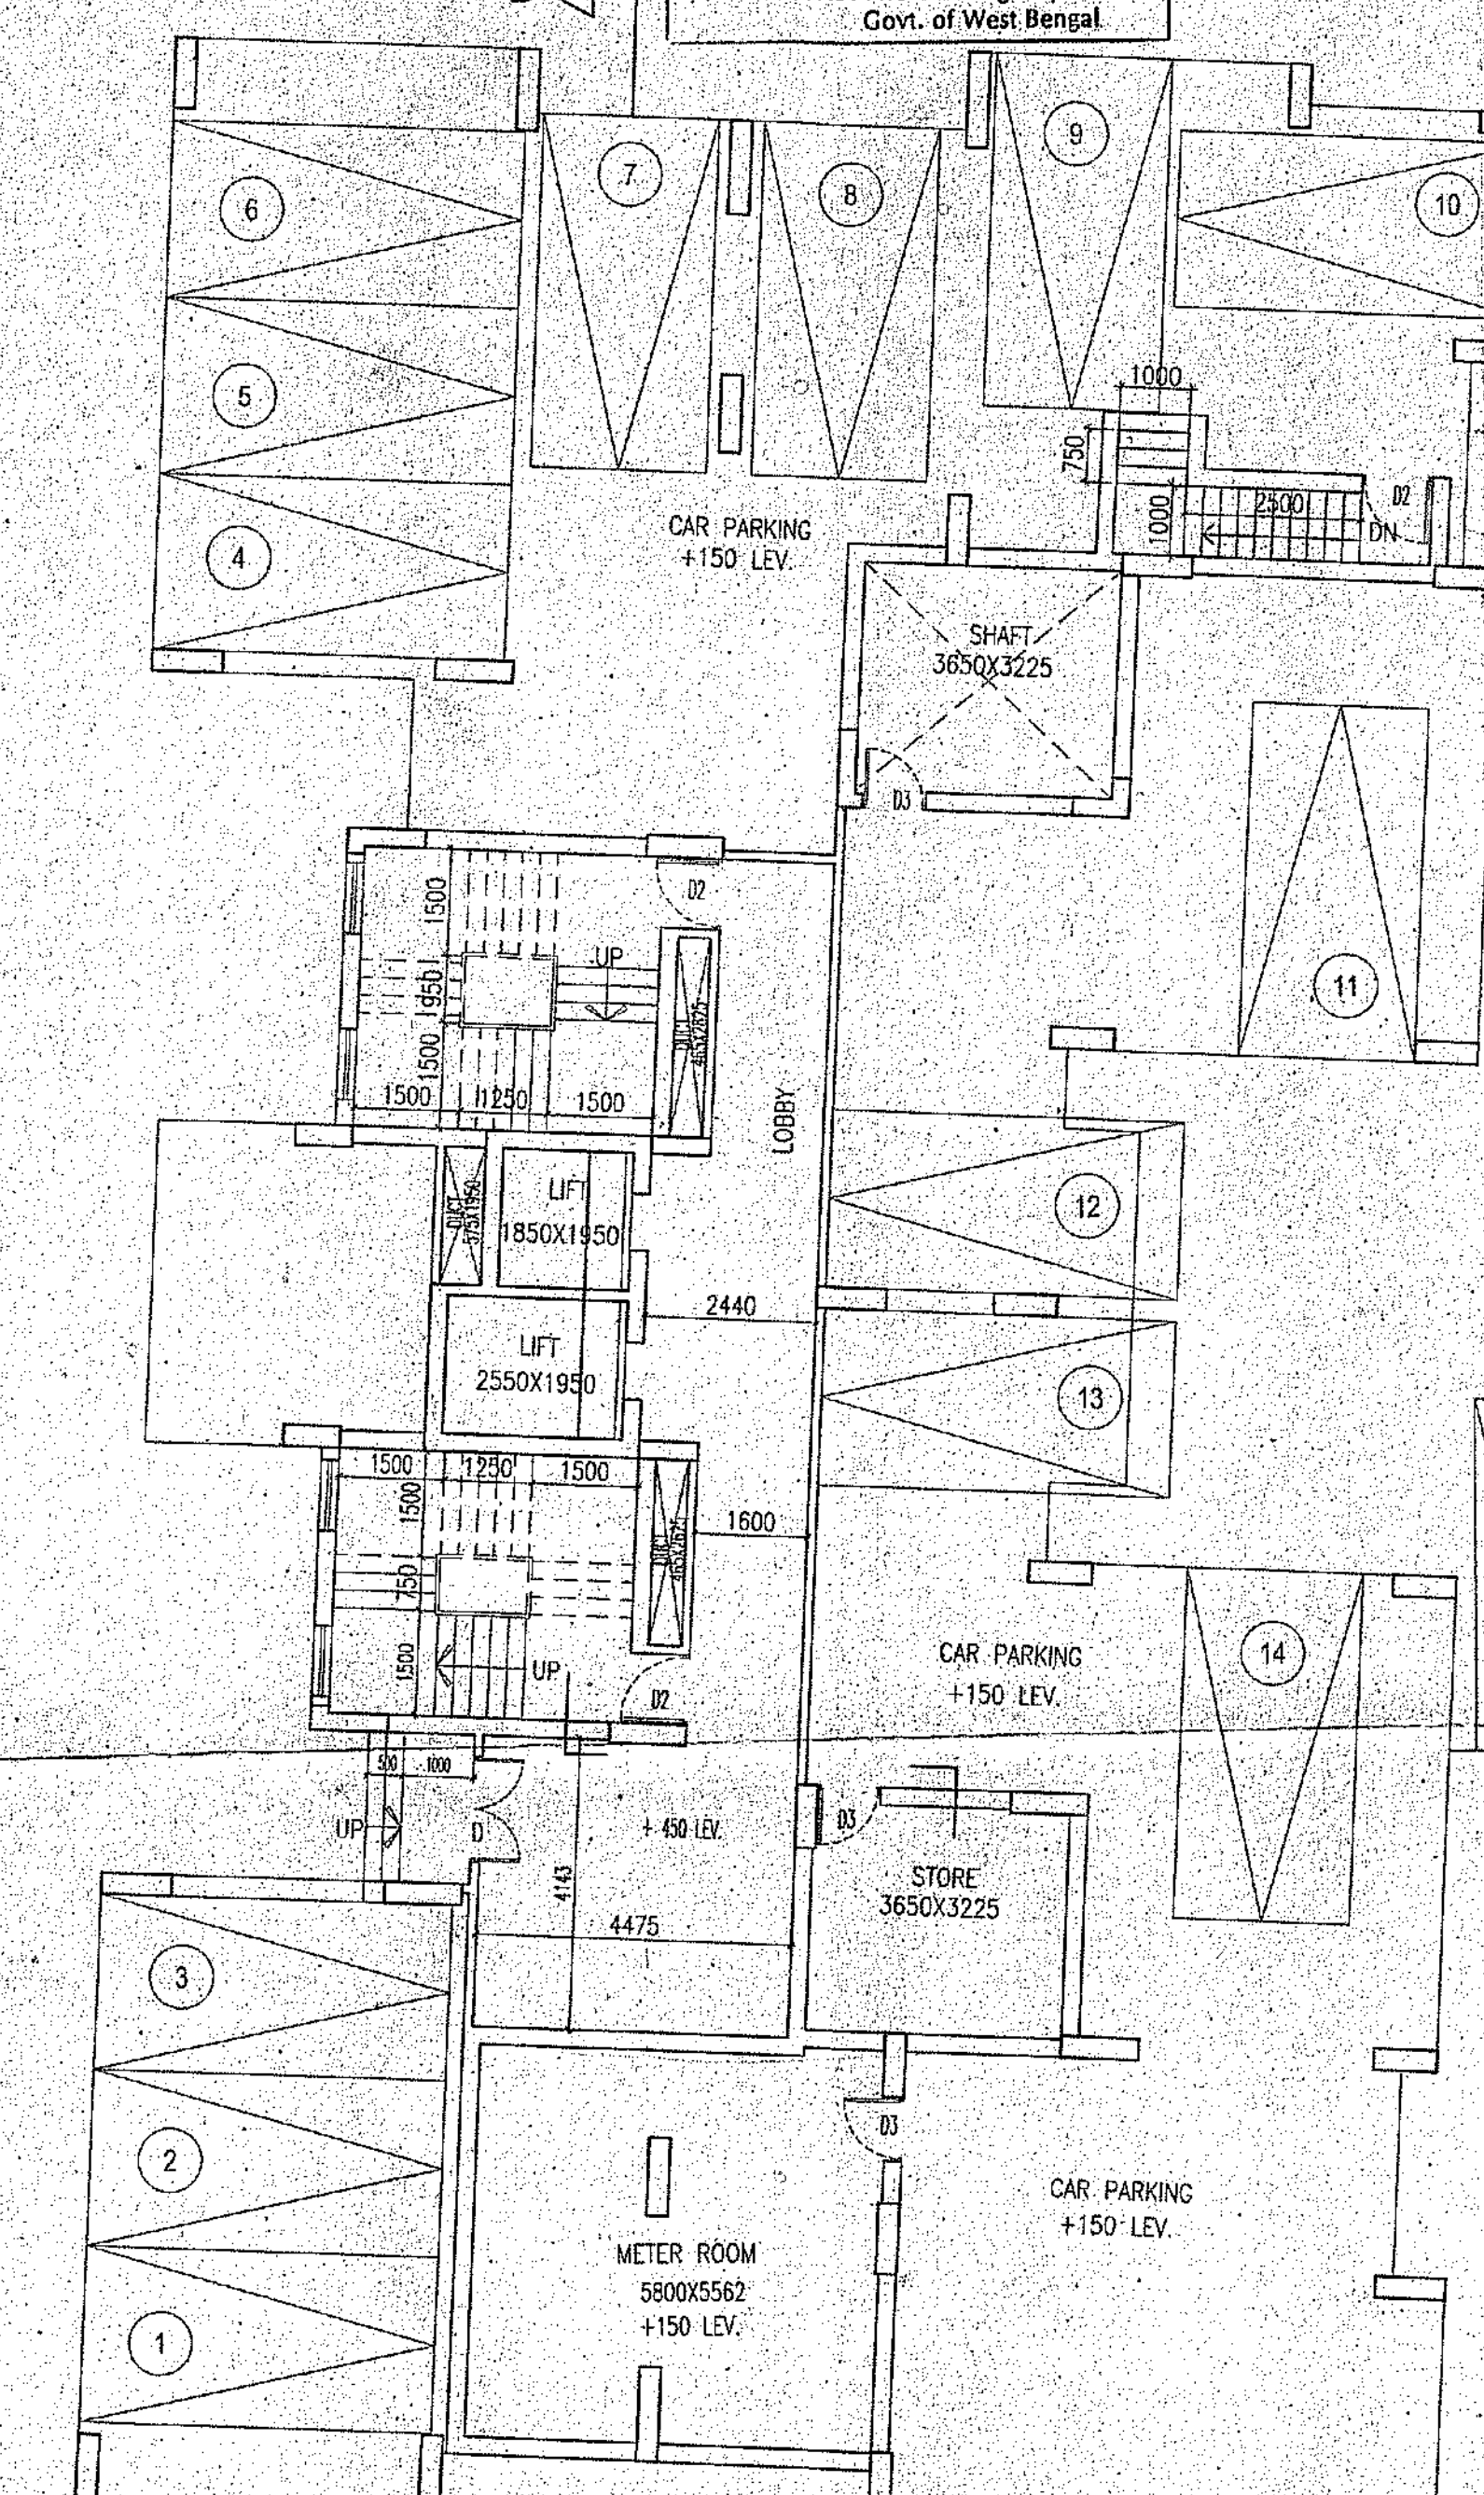

GROUND FLOOR PLAN
BLOCK-2D

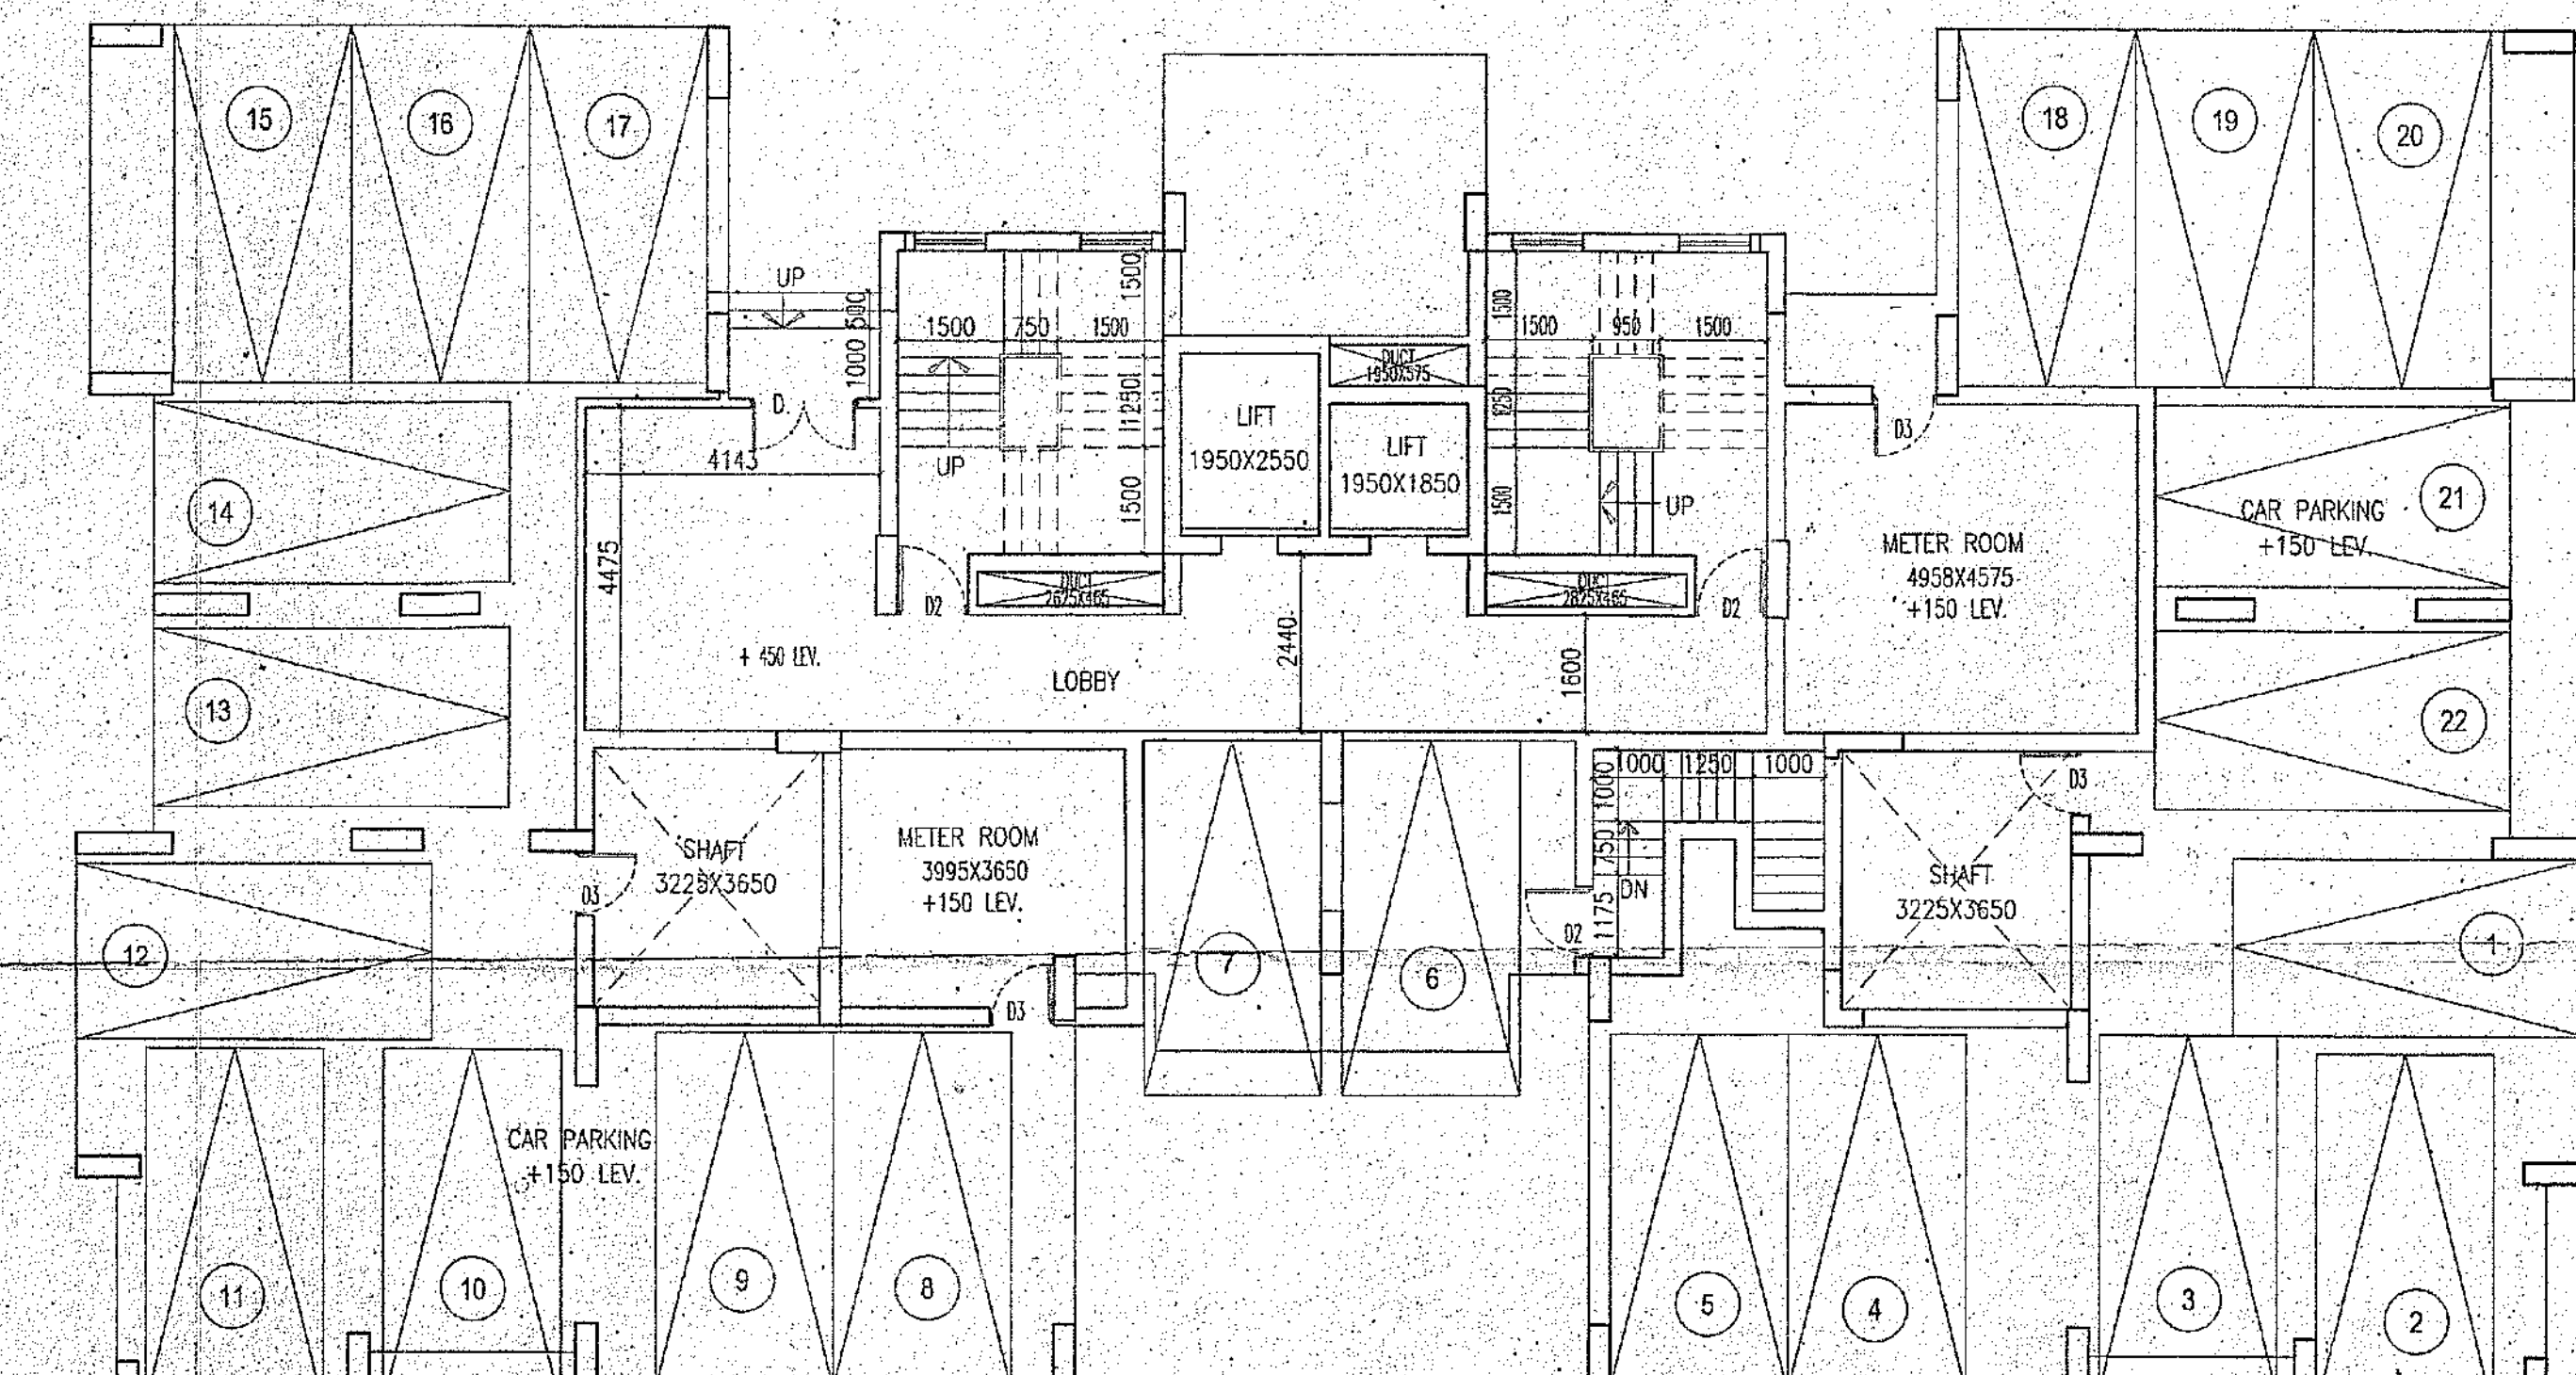

GROUND FLOOR PLAN
BLOCK-2E

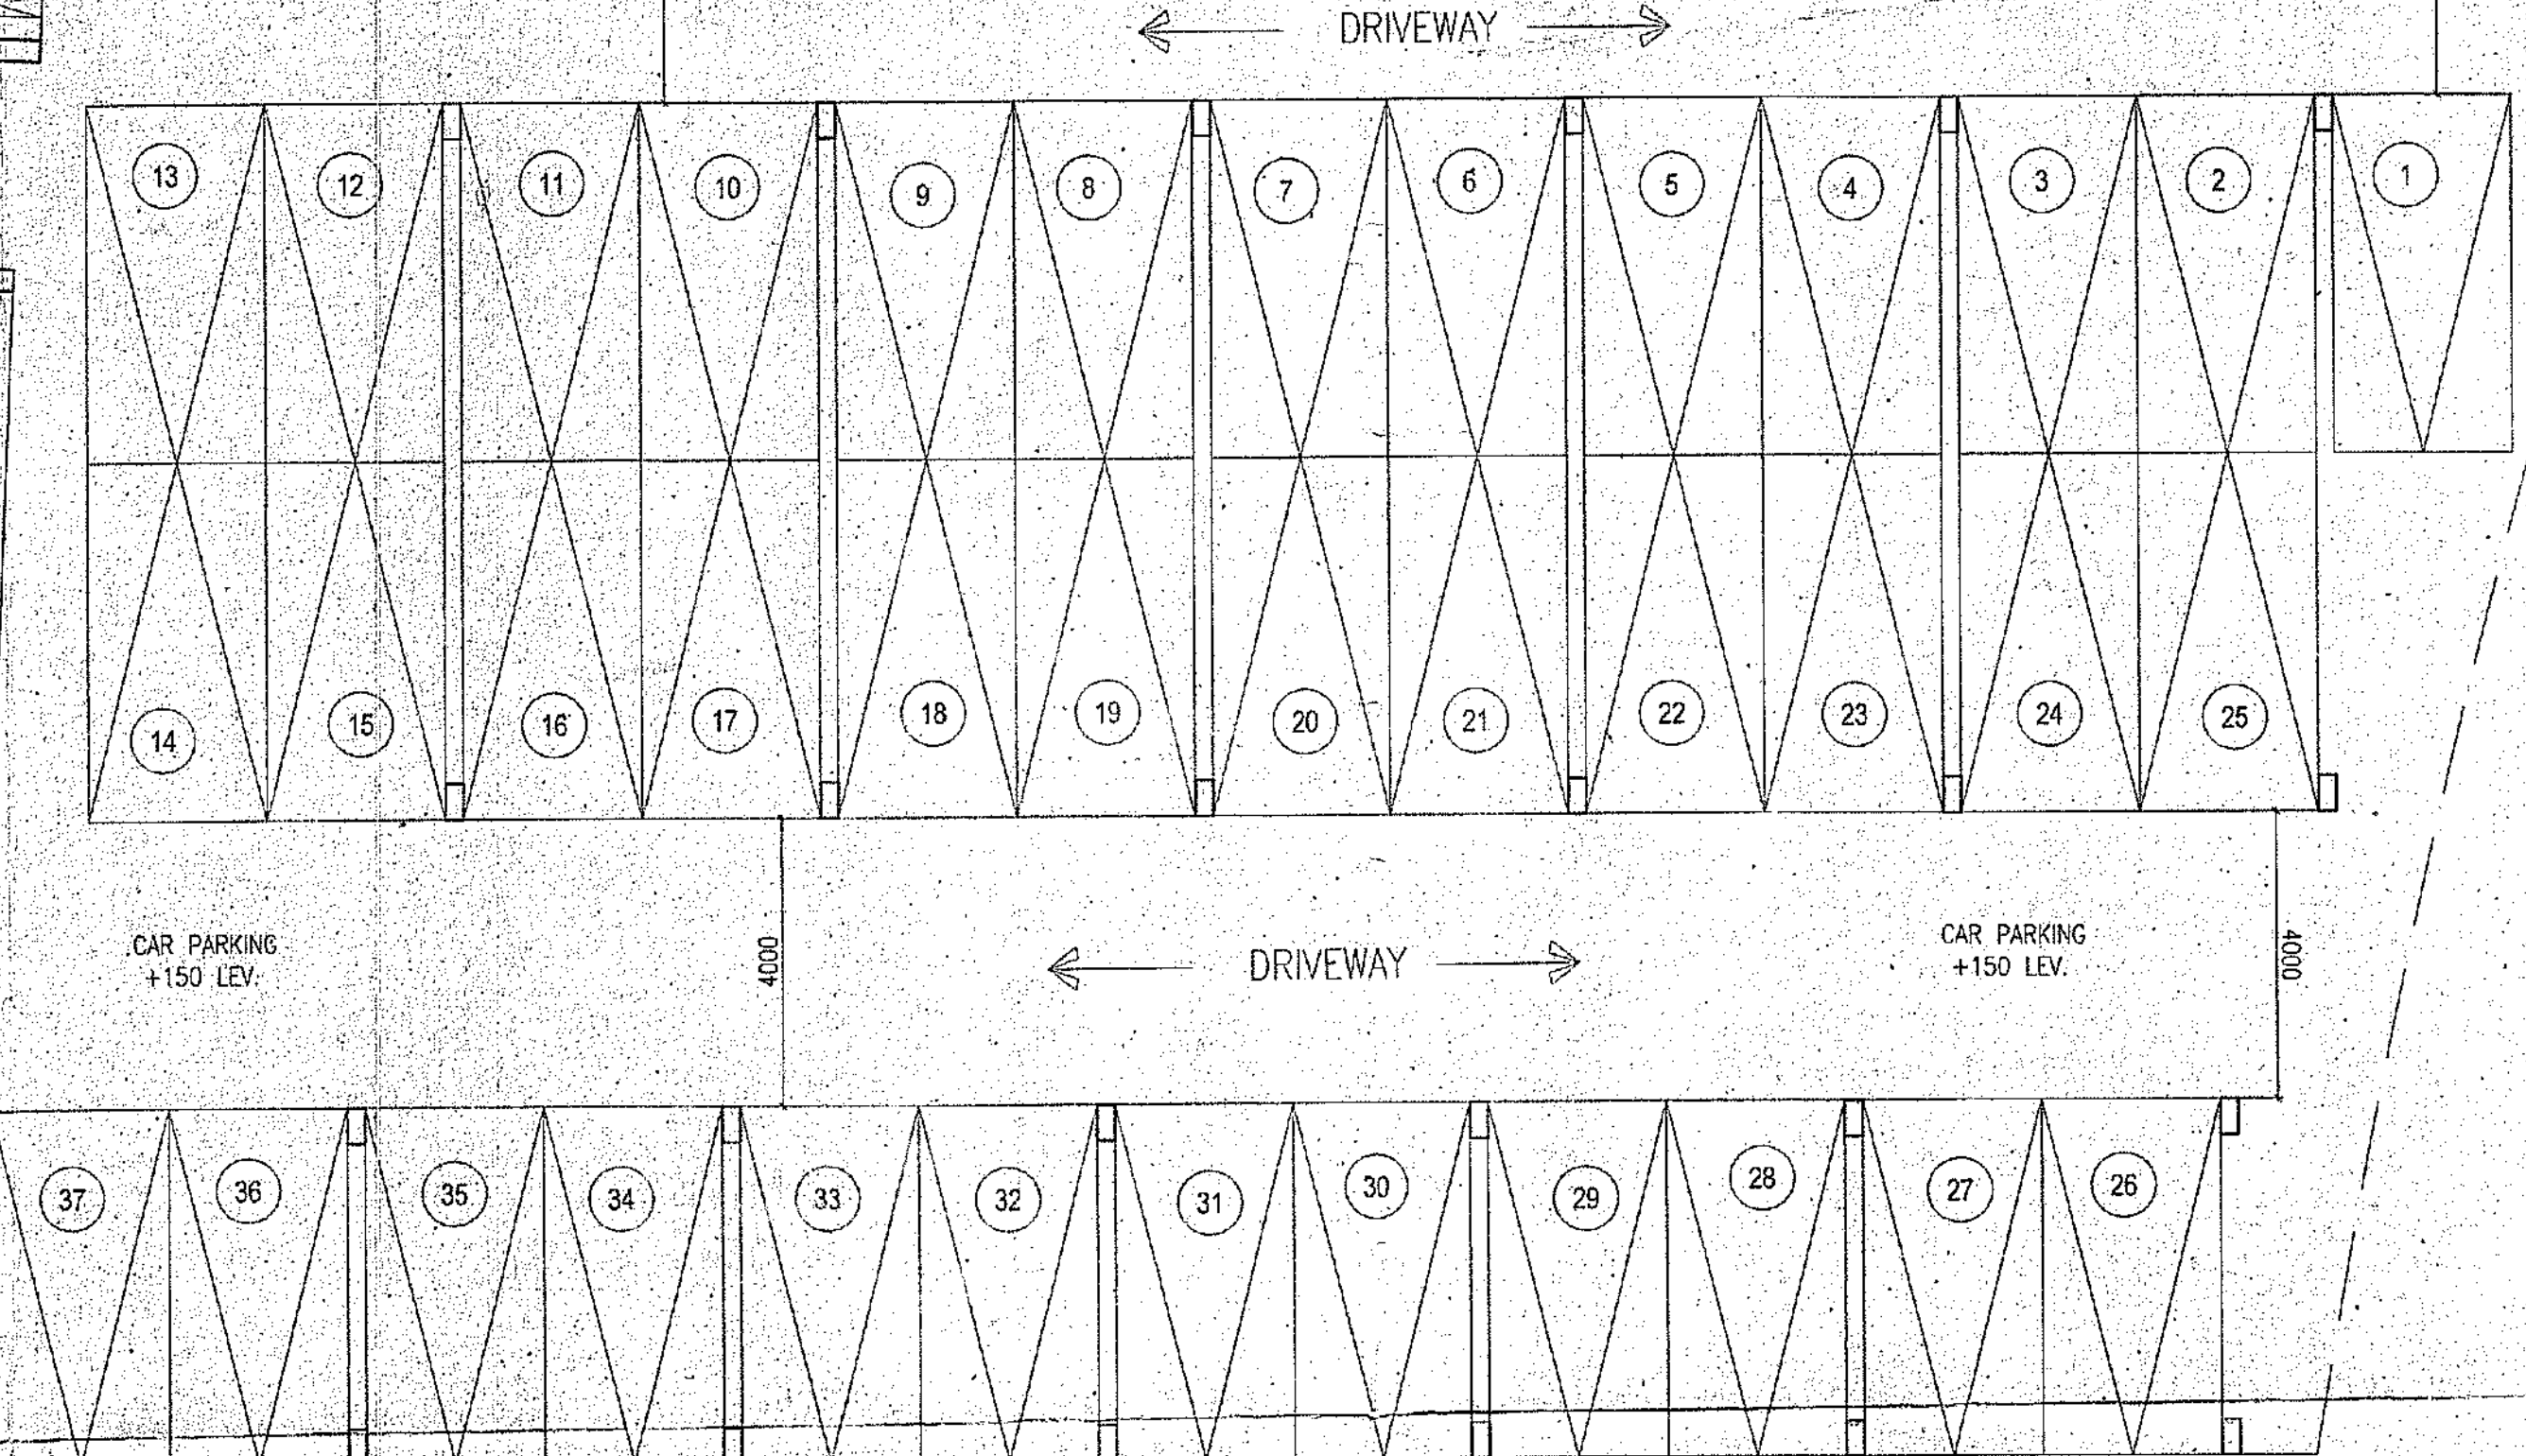

NO	SILL	LINTEL	SIZE
D	2150		1500X2150
D1	2150		1200X2150
D2	2150		1000X2150
D3	2150		800X2150
D4	2150		750X2150
FCD	2150		1000X2150
DW	2150		2400X2150
DW1	2150		2100X2150
DW2	2150		2000X2150
DIA	2150		800X2150
W1	350	2150	1800X1800
W1A	2150		1500X1800
W2	350	2150	1200X1800
W3	350	2150	900X1800
W4	1050	2150	800X1100
W5	1250	2150	600X900
W5A	750	2150	900X1400

OWNER'S
EVERLINK BUILDERS PVT. LTD. & OTHERS

CERTIFICATE OF OWNER
CERTIFIED THAT I HAVE GONE THROUGH THE BUILDING RULES FOR RAJPUR-SONARPUR MUNICIPALITY AND ALSO UNDER TAKE TO ABIDE BY THOSE RULES DURING AND AFTER CONSTRUCTION OF THE BUILDING.

EVERLINK BUILDERS PVT. LTD. & OTHERS
[Signature]
Constituted Attorney
SIGNATURE OF OWNER

CERTIFICATE OF STRUCTURAL STABILITY
WE HEREBY CERTIFIED THAT THE FOUNDATION AND THE SUPER STRUCTURE OF THE BUILDING PROPOSED FOR CONSTRUCTION ON R.S. DAG NO. - 1326, 1327, 1328, 1329, 1331, 1332, 1333, 1334, 1335, 1364, 1365, 1366, 1367, 1368, 1369, 1370, 1371, 1372, 1385, 1386, 1435/1718, AT MOUZA - BADE HOOGHLY, J.L. NO. - 80, P.S. - SONARPUR, DIST. - 24 PARGANAS (S), UNDER I PULE (PART - 4) (PARTIAL).

SIGNATURE OF GEO-TECHNICAL ENGINEER

JAY PRAKASH AGRAWAL
561/RJF50N/EBA/03-04
SIGN. OF ARCHITECT

SIGN. OF STRUCTURAL ENGG

TITLE :-
GROUND FLOOR PLAN & TYP. (2ND TO 13TH) FLOOR PLAN
BLOCK - 2D & 2E

PROJECT :-
PROPOSED (G+XI), (B+G+XIII), (G+XIV) STORED RESIDENTIAL COMPLEX AT MOUZA - BADE HOOGHLY, R.S. DAG. NO. - 1326, 1327, 1328, 1329, 1331, 1332, 1333, 1334, 1364, 1365, 1366, 1367, 1368, 1369, 1370, 1371, 1372, 1385, 1386, 1385/1712, 1386, 1435/1718, J.L. NO. - 80, P.S. - SONARPUR, DIST. - 24 PARGANAS (S), UNDER I PULE (PART - 4) (PARTIAL).

ARCHITECTS			
AGRAWAL & AGRAWAL			
BARODA		KOLKATA	
SCALE	DATE	SHEET	DEALT
1:100	08.05.14	9 OF 12	KESHAB
			SUPRIYA

FOR OFFICE USE