

# M.B. Construction


**DEVELOPER & CONTRACTOR**

*Prop : Manoj Biswas*

Add : Babanpur, Birnagar (Lock Gate), P.O.-Bengal-Enamel, P.S.-Titaghar,  
Dist. North 24 Parganas, Pin-743122, West Bengal.  
Office Add : Lock Gate Bazar.

Ref. No. ....

Date .....

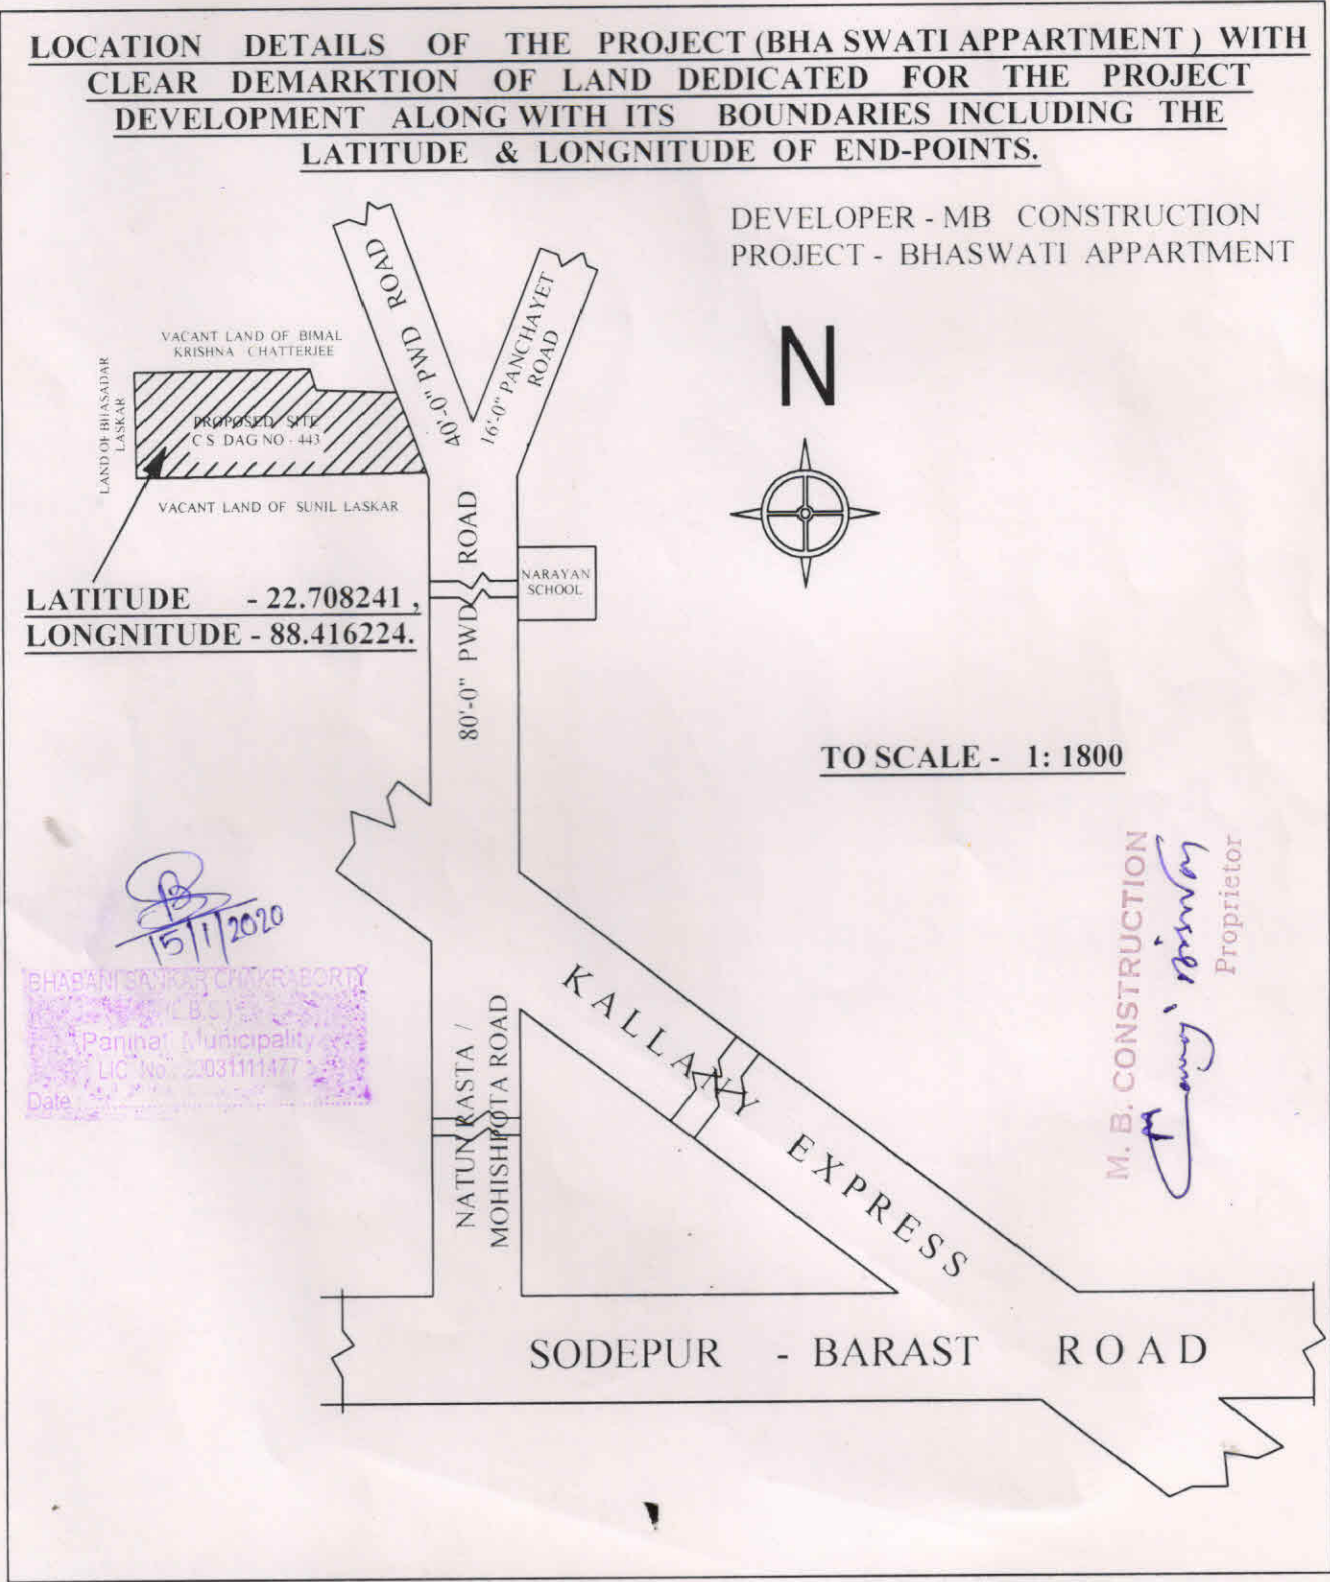

DEVELOPER - MB CONSTRUCTION  
PROJECT - BHASWATI APARTMENT

**LATITUDE - 22.708241,  
LONGNITUDE - 88.416224.**

**TO SCALE - 1:1800**

*Signature*  
15/11/2020

BHASAN SARKAR CHAKRABORTY  
Panchajati Municipality  
LIC No. 2031111477  
Date

M. B. CONSTRUCTION  
*Signature*  
Proprietor