





Government of West Bengal
Department of Finance (Revenue) ,Directorate of Registration and Stamp Revenue
Office of the A.D.S.R. SEALDAH, District- South 24-Parganas
Signature / LTI Sheet of Serial No. 01121 / 2014, Deed No. (Book - I , 00894/2014)

Signature of the person(s) admitting the Execution at Office.

Sl No.	Admission of Execution By	Status	Photo	Finger Print	Signature
5	Kavita Malhotra Address -6/1 C, Radhanath Chowdhury Road, Kolkata, Thana:-Entaly, District:-South 24-Parganas, WEST BENGAL, India, Pin :-700015	Self	 21/03/2014	 LTI 21/03/2014	Kavita Malhotra
6	Neera Malhotra Address -6/1 C, Radhanath Chowdhury Road, Kolkata, Thana:-Entaly, District:-South 24-Parganas, WEST BENGAL, India, Pin :-700015	Self	 21/03/2014	 LTI 21/03/2014	Neera Malhotra

Name of Identifier of above Person(s)

Debasis Das
Sealdah Court, District:-South 24-Parganas, WEST
BENGAL, India,

Signature of Identifier with Date

Debasis Das
has checked 21/03/14







(Jaideb Pal)

ADDITIONAL DISTRICT SUB-REGISTRAR
Office of the A.D.S.R. SEALDAH

Government of West Bengal
Department of Finance (Revenue) ,Directorate of Registration and Stamp Revenue
Office of the A.D.S.R. SEALDAH, District- South 24-Parganas
Signature / LTI Sheet of Serial No. 01121 / 2014, Deed No. (Book - I , 00894/2014)

Signature of the person(s) admitting the Execution at Office.

Sl No.	Admission of Execution By	Status	Photo	Finger Print	Signature
5	Kavita Malhotra Address -6/1 C, Radhanath Chowdhury Road, Kolkata, Thana:-Entaly, District:-South 24-Parganas, WEST BENGAL, India, Pin :-700015	Self	 21/03/2014	 LTI 21/03/2014	Kavita Malhotra
6	Neera Malhotra Address -6/1 C, Radhanath Chowdhury Road, Kolkata, Thana:-Entaly, District:-South 24-Parganas, WEST BENGAL, India, Pin :-700015	Self	 21/03/2014	 LTI 21/03/2014	Neera Malhotra

Name of Identifier of above Person(s)

Debasis Das
Sealdah Court, District:-South 24-Parganas, WEST
BENGAL, India,

Signature of Identifier with Date

Debasis Das
has checked 21/03/14




(Jaideb Pal)

ADDITIONAL DISTRICT SUB-REGISTRAR
Office of the A.D.S.R. SEALDAH

GIFT PLAN

AT PREMISES NO. 6/1C, RADHANATH CHOWDHURY ROAD, WARD NO-56, B-VII, KOLKATA-15.

SCALE- 1:200

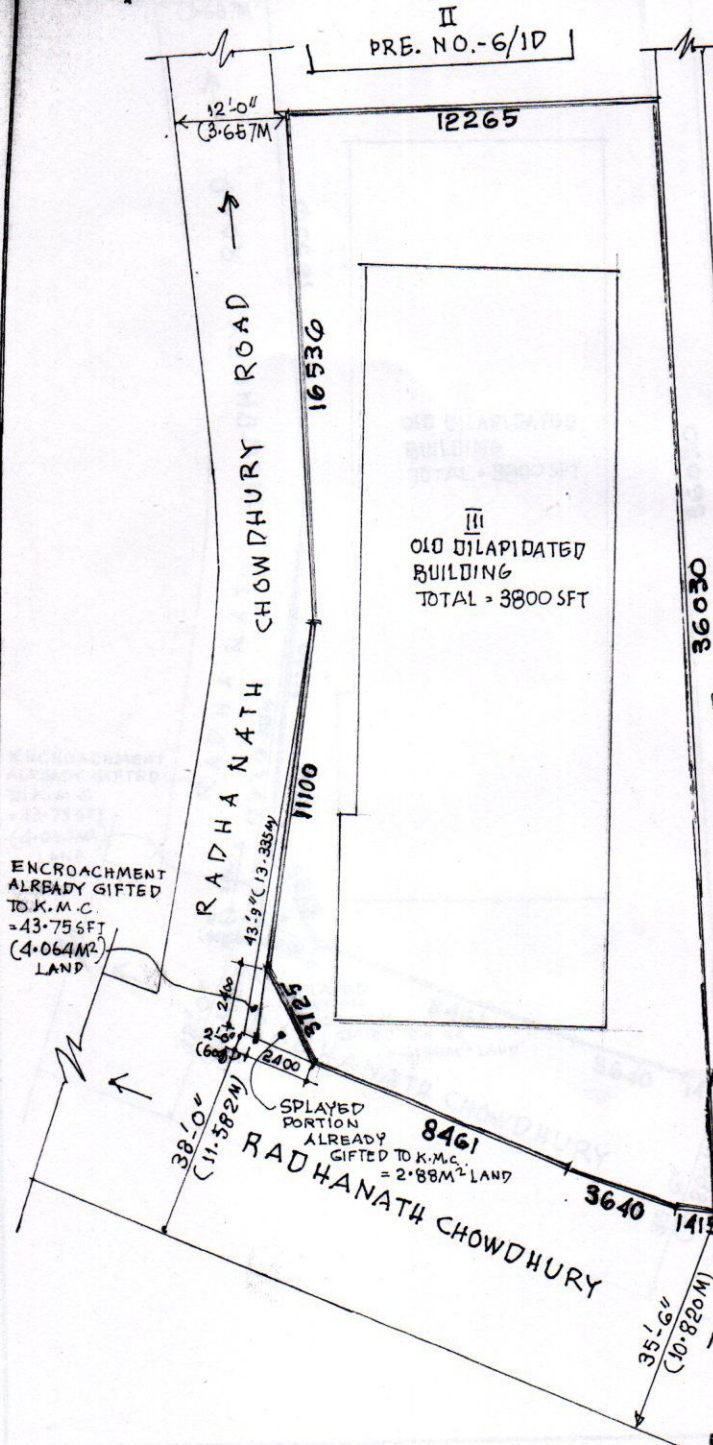

TOTAL AREA OF LAND = 423.541M²

LESS:

- i) ENCROACHMENT = 4.064M²
- ii) SPAYED PORTION = 2.88M²


• TOTAL GIFTED LAND AREA:
= 416.597M²

Samarandres Nath Mondal

Sudil Malhotra

[Signature]

Signature of the Donors

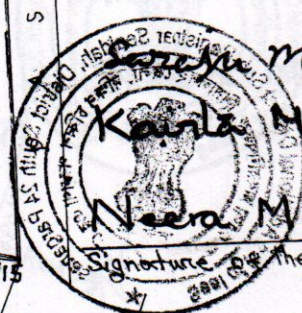

Samarandres Nath Mondal

Karla Malhotra

Neera Malhotra



Signature of the Donees

H.A.D.S.R. S.E.A.L.D.A.
S I M S RAM I S
DRAWN BY: *[Signature]*

GIFT PLAN

AT PREMISES NO. 6/1C, RADHANATH CHOWDHURY ROAD, WARD NO-56, B-VII, KOLKATA-15.

SCALE- 1:200

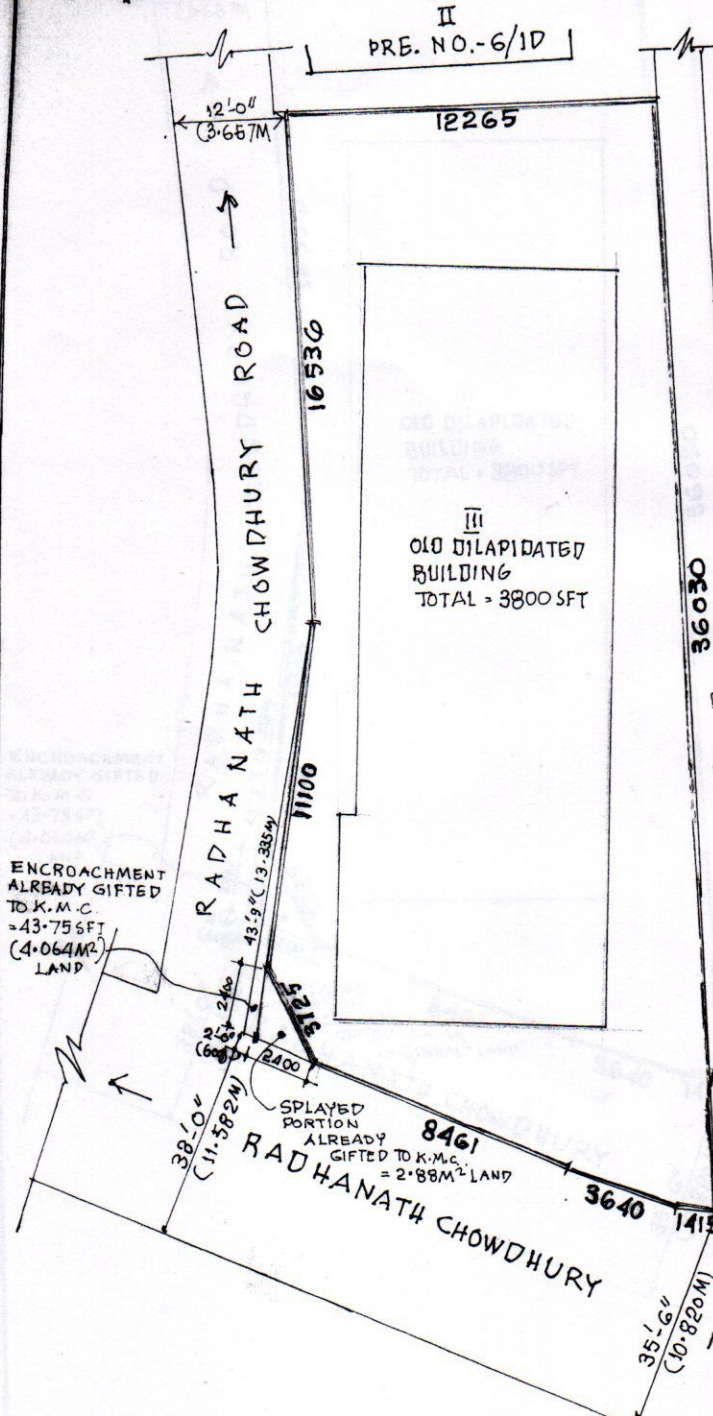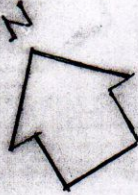

TOTAL AREA OF LAND = 423.541 M²

LESS:

i) ENCROACHMENT = 4.064 M²

ii) SPLAYED PORTION = 2.88 M²

• TOTAL GIFTED LAND AREA:


= 416.597 M² □

Samarandres Nath Mondal

Sudil Malhotra

Neera Malhotra

Signature of the Donors

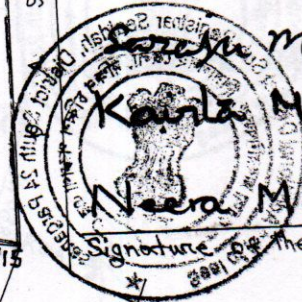

Samarandres Nath Mondal

Sudil Malhotra

Neera Malhotra

Signature of the Donees

H.A. J. S. R. S. D. A.
 S I M A R S
 DRAWN BY: *Bhadrata*

DATED THE 21st DAY OF March , 2014.

DEED OF GIFT

BETWEEN

DONORS : SRI SAMARENDRA NATH MONDAL & 2 OTHERS

AND

DONEES : SMT. SARAJU MONDAL & 2 OTHERS

Drafted by :-

MR. KALIPADA CHARAN

Advocate.

Bar Association, Sealdah Court Complex

2nd Floor, Room No. 201

Kolkata - 700 014

Certificate of Registration under section 60 and Rule 69.

Registered in Book - I
CD Volume number 2
Page from 8088 to 8108
being No 00894 for the year-2014.



(Jaideb Pal) 25-March-2014
ADDITIONAL DISTRICT SUB-REGISTRAR
Office of the A.D.S.R. SEALDAH
West Bengal

MR. KALPADA CHARAN
Advocate
Bar Association, Sealdah Court Complex
2nd Floor, Room No. 202
Kolkata - 709 014