


GIFT PLAN

AT PREMISES NO. 6/1C, RADHANATH CHOWDHURY ROAD, WARD NO-56, B-VII, KOLKATA-15.

SCALE- 1:200

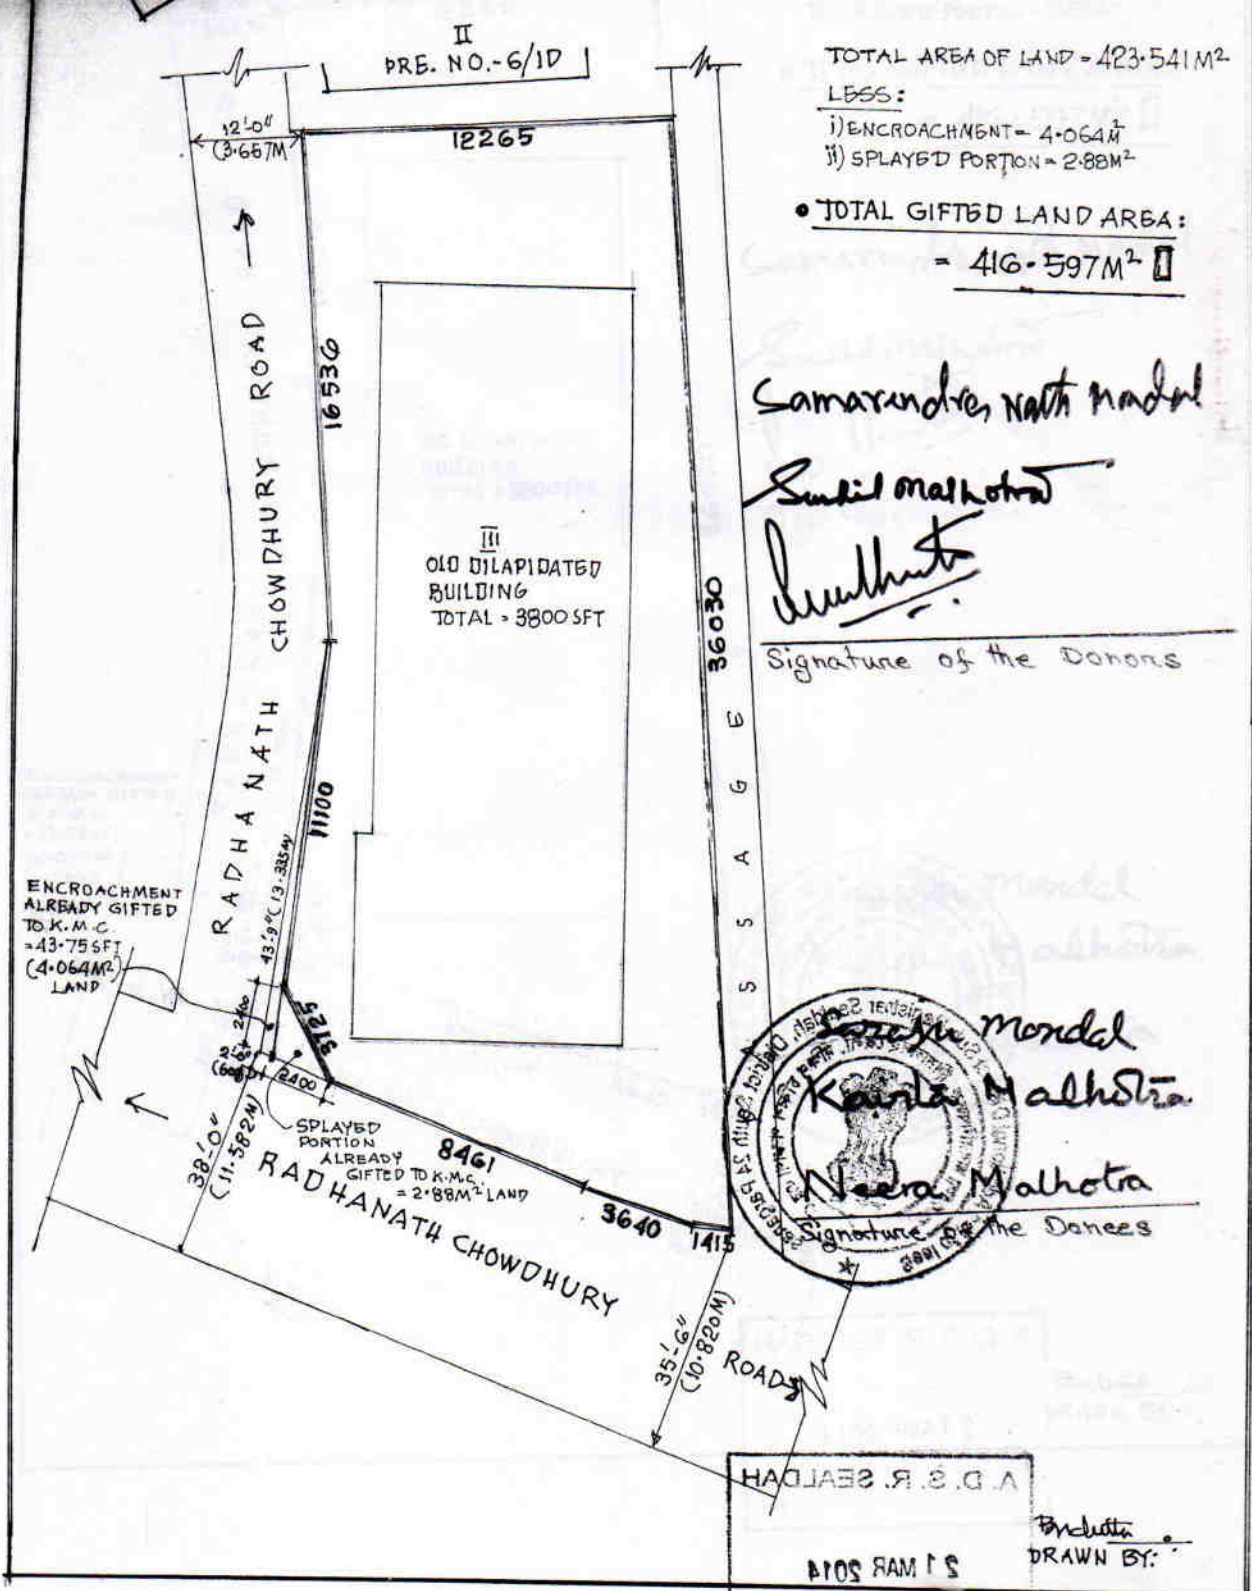

TOTAL AREA OF LAND = 423.541 M²

LESS:

- i) ENCROACHMENT = 4.064 M²
- ii) SPLAYED PORTION = 2.88 M²

• TOTAL GIFTED LAND AREA:
= 416.597 M² □

Samarandres Nath Mondal

Sudil malhotra

Neera Malhotra

Signature of the Donors



H.A. J.S. S.A. A
DRAWN BY:
Neera Malhotra

DATED THE 21st DAY OF March , 2014.

DEED OF GIFT

BETWEEN

DONORS : SRI SAMARENDRA NATH MONDAL & 2 OTHERS

AND

DONEES : SMT. SARAJU MONDAL & 2 OTHERS

Drafted by :-

MR. KALIPADA CHARAN

Advocate.


Bar Association, Sealdah Court Complex

2nd Floor, Room No. 201

Kolkata - 700 014

Certificate of Registration under section 60 and Rule 69.

Registered in Book - 1
CD Volume number 2
Page from 8088 to 8108
being No 00894 for the year 2014.

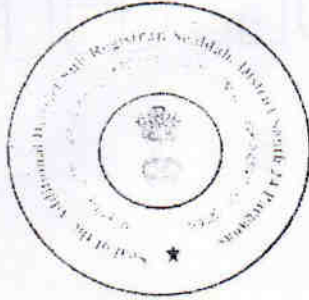

(Jaideb Pal) 25-March-2014
ADDITIONAL DISTRICT SUB-REGISTRAR
Office of the A.D.S.R. SEALDAH
West Bengal