


IX

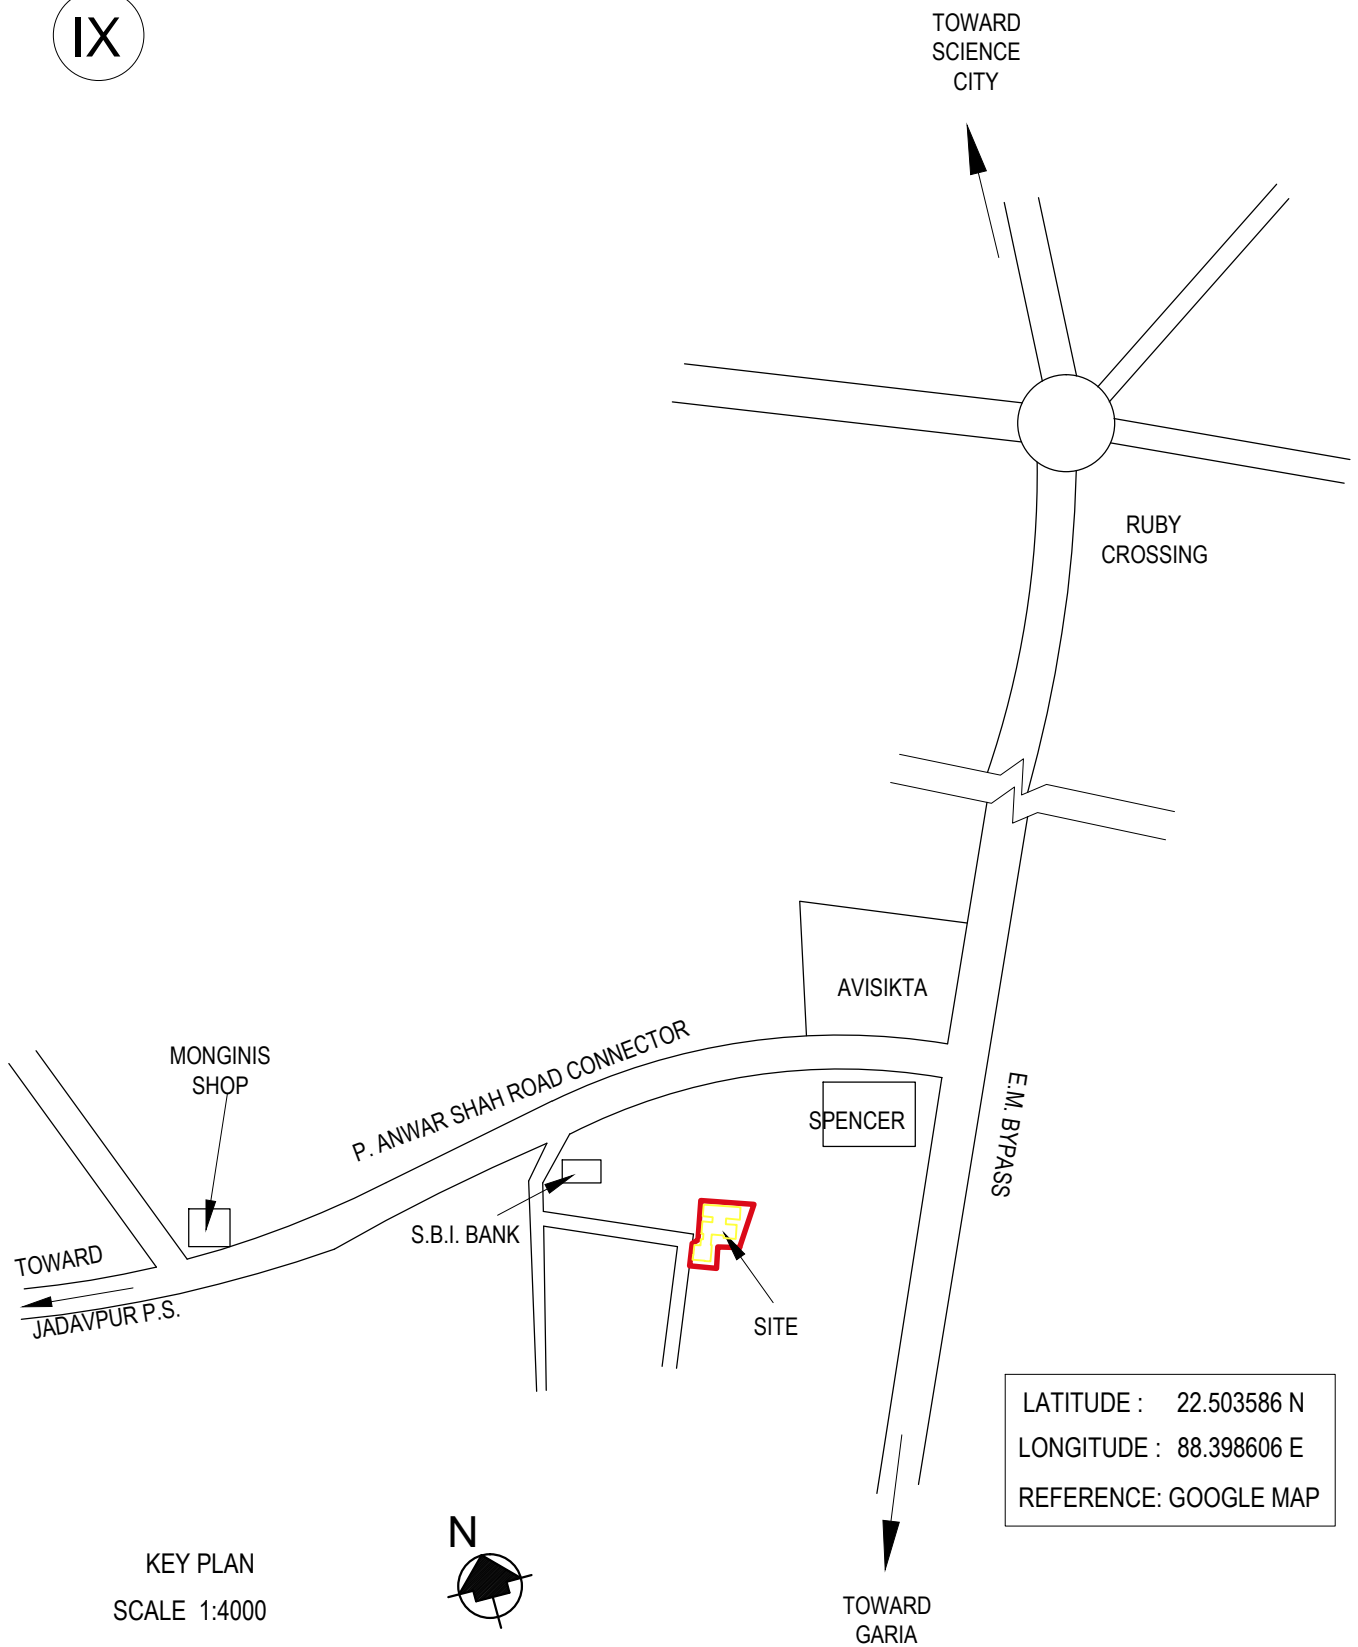

PROPOSED G+IV STORIED RESIDENTIAL BUILDING AT PRE NO- 399 ,KALIKAPUR ROAD WARD NO:106 UNDER K.M.C. , KOLKATA-700078

SUBJECT:	SCALE: N.T.S.	DEVELOPER:	STRUCTURAL CONSULTANT:	ARCHITECTS:										
LOCATION DETAIL	<table border="1"> <thead> <tr> <th>REVISION</th> <th>DATE</th> </tr> </thead> <tbody> <tr> <td>R0</td> <td>19.09.2018</td> </tr> <tr> <td>R1</td> <td></td> </tr> <tr> <td>R2</td> <td></td> </tr> <tr> <td>R3</td> <td></td> </tr> </tbody> </table>	REVISION	DATE	R0	19.09.2018	R1		R2		R3		<p>M/S CAPRICORN ESTATES 73, MOORE AVENUE, KOLKATA-700040 PH: 03324818060</p>	<p>KSG PROJECTS AND INFRASTRUCTURE CONSULTANTS P-543, RAJA BASANTA ROY ROAD, KOLKATA-700029</p>	<p>AIM Studio Architecture Interior Design Master Planning Floor- 1 Plot FB 4 Rajdanga Main Road (E) Kolkata-107 M- +91 9433 20 5546 T- +91 33 4000 6400 E- aimstudio1@gmail.com W- www.aimstudio.in</p>
REVISION	DATE													
R0	19.09.2018													
R1														
R2														
R3														