

BACK SIDE ELEVATION



MIR CHOWK
5860 WIDE MUNICIPAL ROAD

B.S. RD. PIYAJI MORE

LATHI
KHELA
FIELD

GATE

FRON

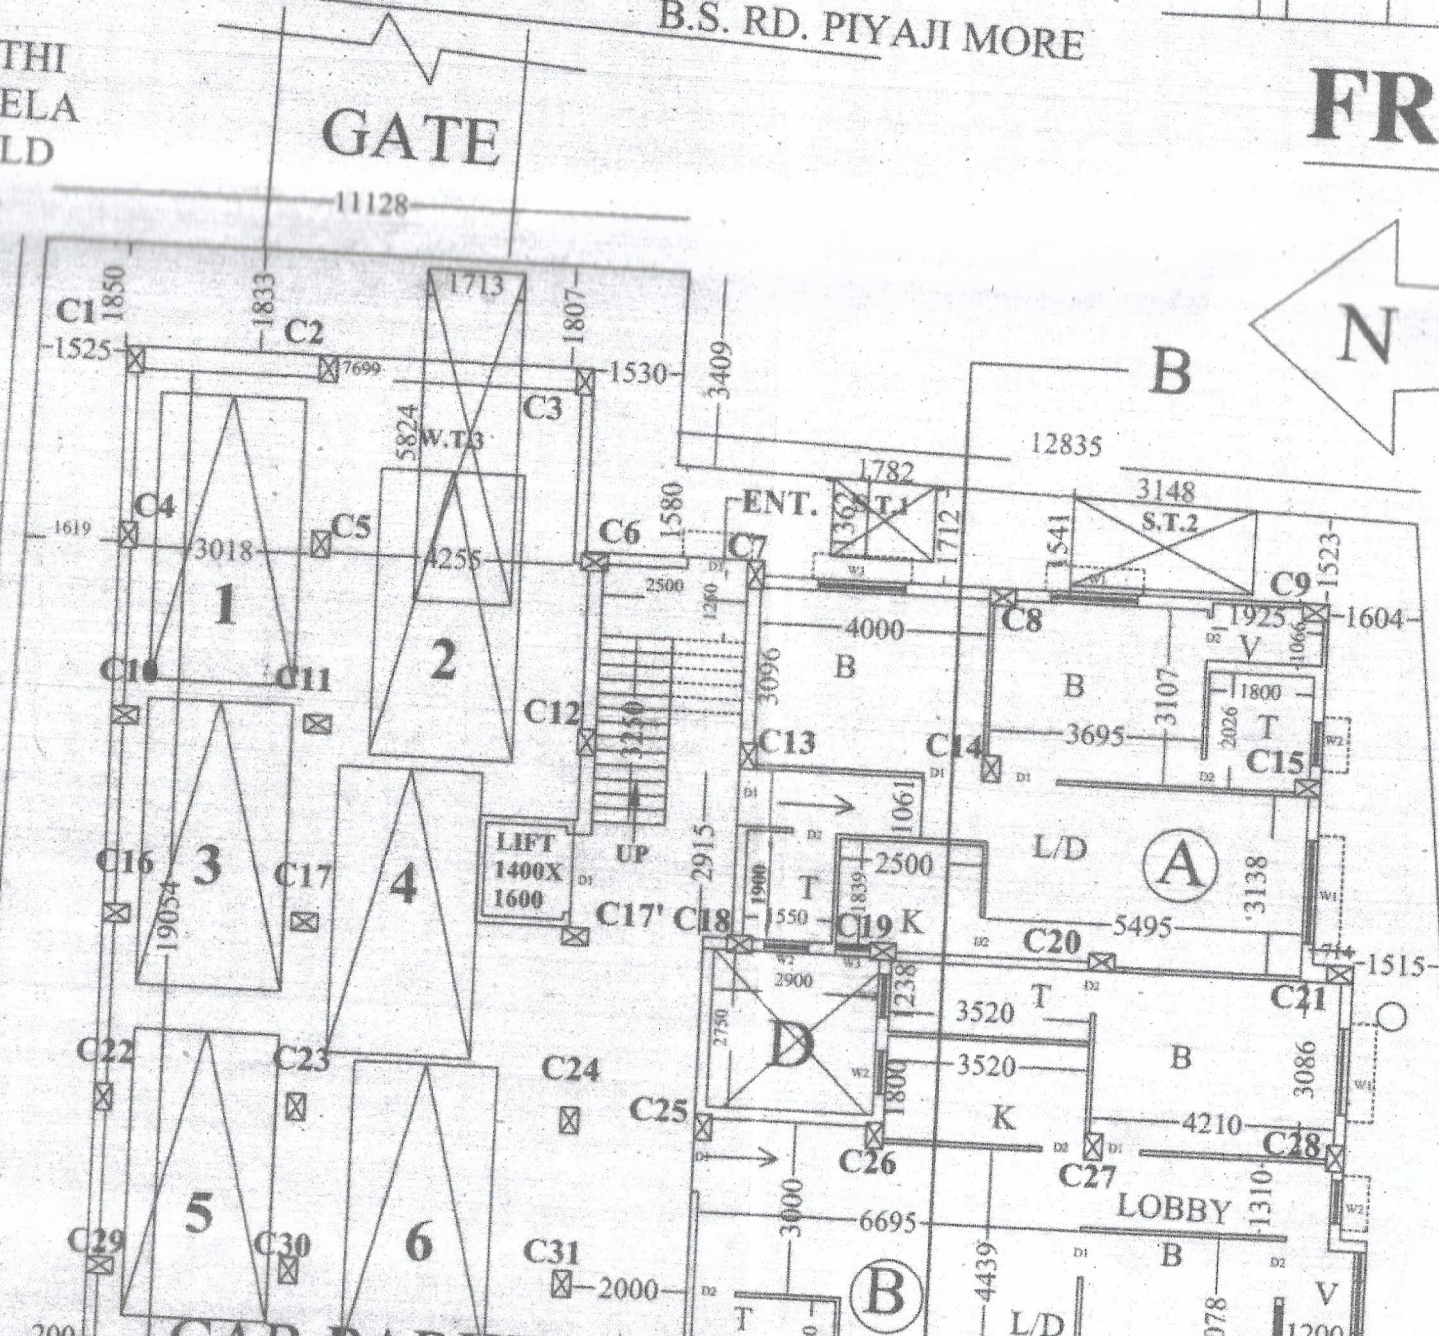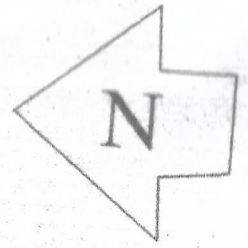

ODESK EDUCATIONAL PRODUCT

19661