


PRODUCED BY AN AUTODESK EDUCATIONAL PRODUCT

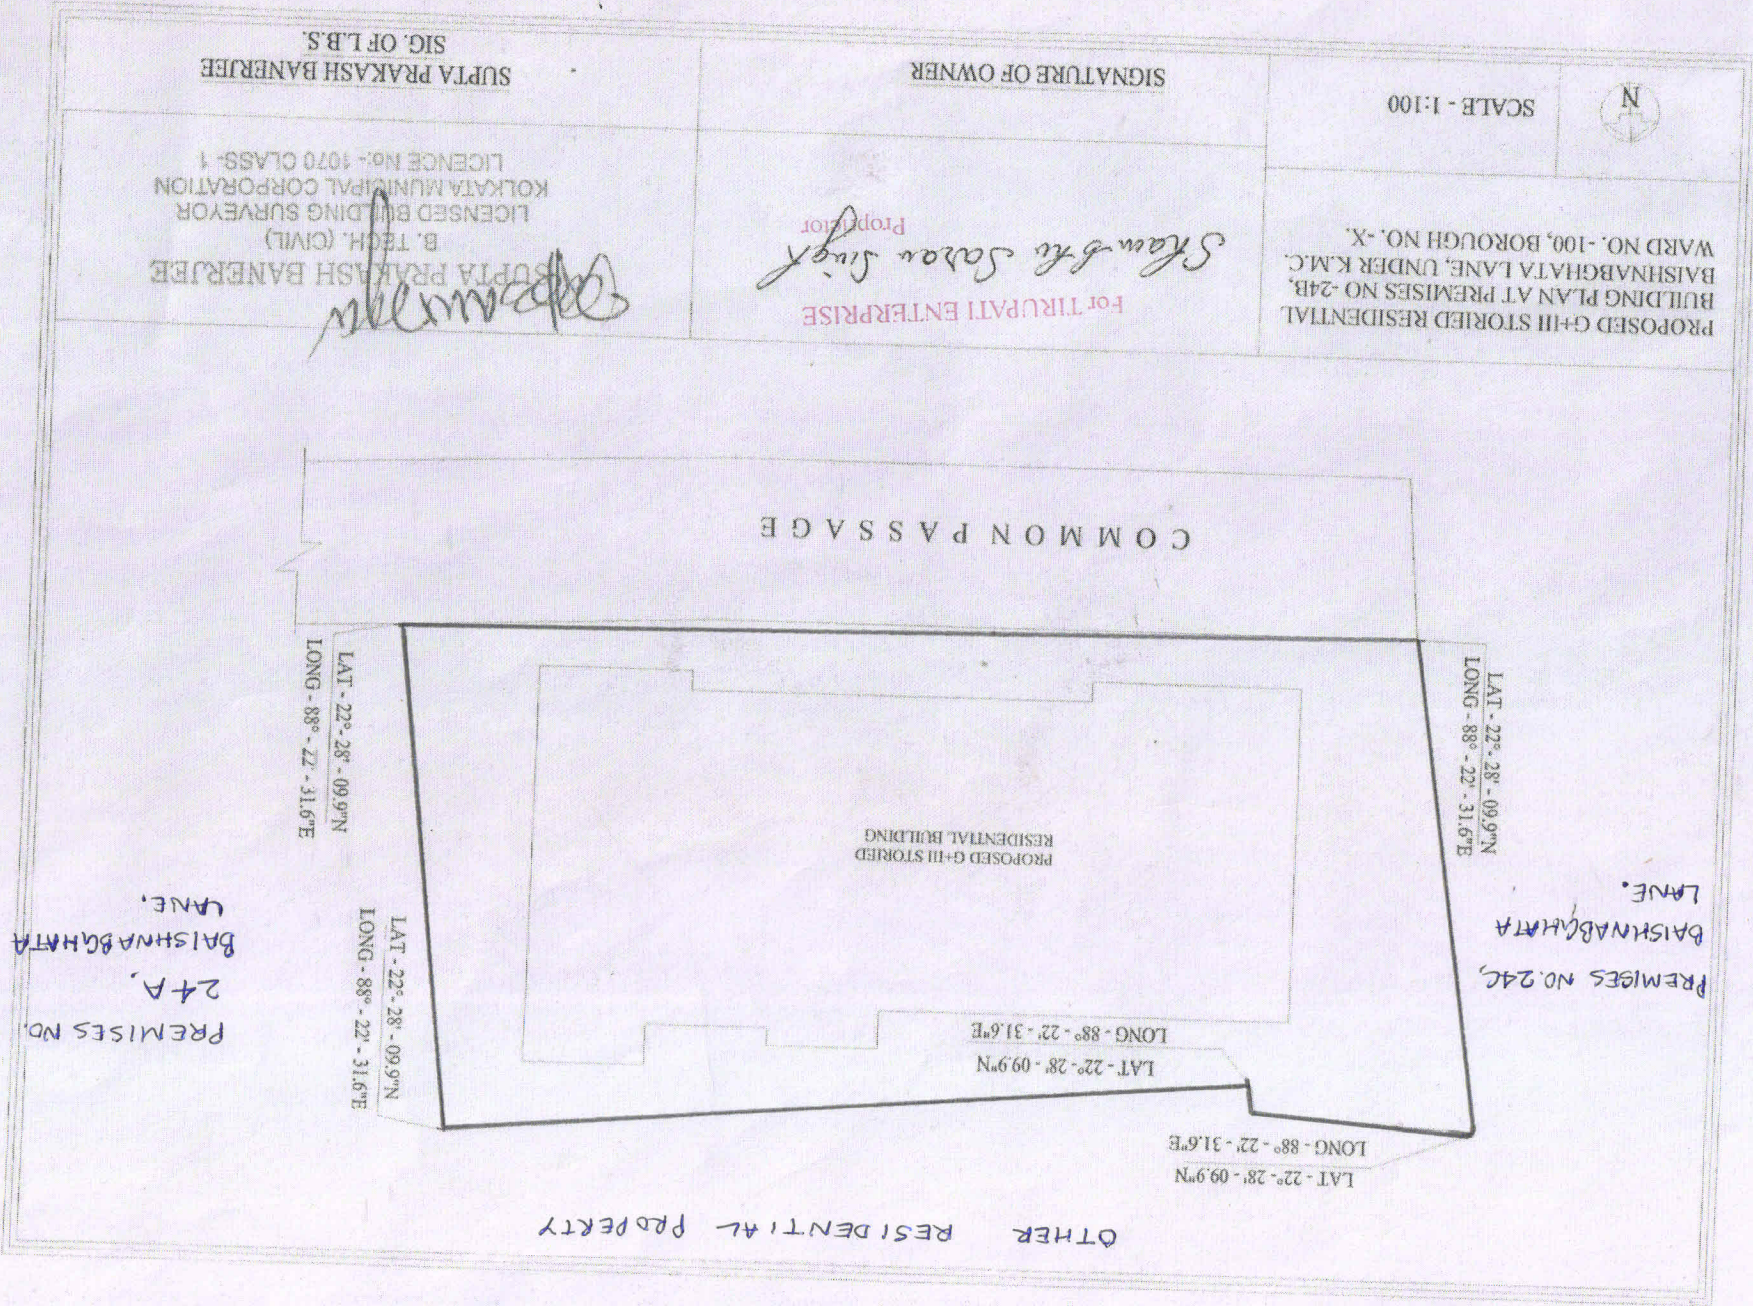

OTHER RESIDENTIAL PROPERTY

PRODUCED BY AN AUTODESK EDUCATIONAL PRODUCT

PRODUCED BY AN AUTODESK EDUCATIONAL PRODUCT

PRODUCED BY AN AUTODESK EDUCATIONAL PRODUCT

PROPOSED G+III STORED RESIDENTIAL BUILDING PLAN AT PREMISES NO - 24B, BAISHNABGHATA LANE, UNDER K.M.C. WARD NO. - 100, BOROUGH NO. - X.

SCALE - 1:100



SIGNATURE OF OWNER

For TIRUPATI ENTERPRISE  
Proprietor  
Shanmukh Sagar Singh

SUPTA PRAKASH BANERJEE  
B. TECH. (CIVIL)  
LICENSED BUILDING SURVEYOR  
KOLKATA MUNICIPAL CORPORATION  
LICENCE NO:- 1070 CLASS- 1

SUPTA PRAKASH BANERJEE  
SIG. OF L.B.S.