


12/11/2020

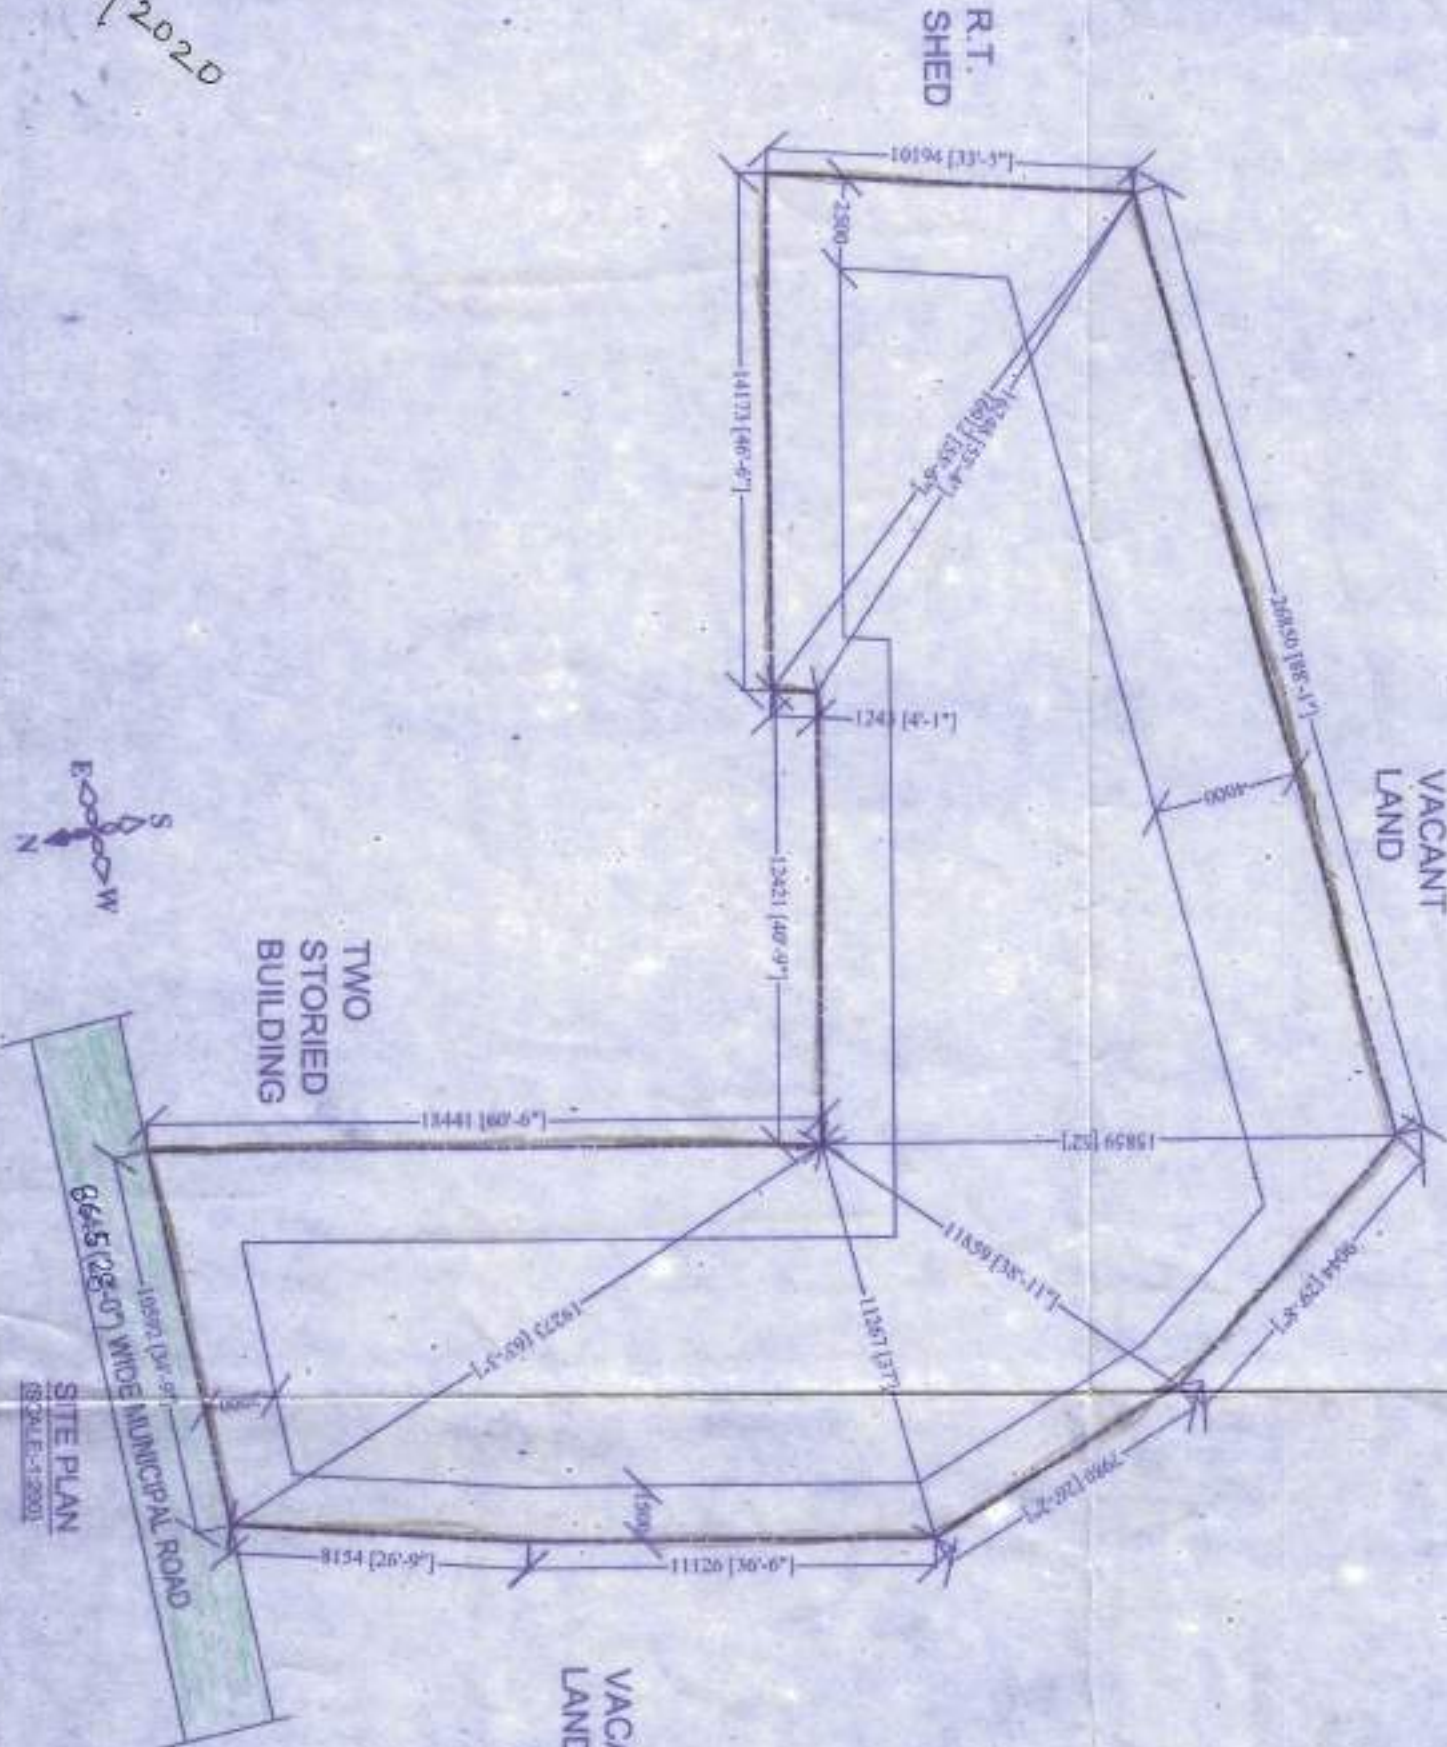

**SUDHAKASHI BHAVUMIK**  
 B. Tech (Civil), M. Tech (Struct)  
 N.I.E., M.I.C.S. (I), (II), (III), (IV), (V)  
 Chartered Engineer 162246(77)  
 KMC-FSE-11/262  
 M-8697653762

**Sudhakar Bhavumik**  
**SUDHAKASHI BHAVUMIK**  
 B. Tech (Civil), M. Tech (Struct)  
 Member, Indian Geotechnical Society  
 ISTER No. IM-4023

**Alpina Chakraborty**  
 ALPANA CHAKRABORTY  
 B. ARCH, III, COA  
 REGISTERED ARCHITECT  
 REGD. NO. CA/8912777

**Mitra Chakraborty**  
**Mitra Chakraborty (Das)**  
 LBS CLASS - I  
 Enginment No.: 36/L-1/BMC/2018  
 Managing Director  
 Corl. - 88745/0828

**SIGN. OF OWNERS**  
**SMT. MITAL RAY**

**SIGN. OF OWNERS**  
**SMT. MITAL RAY**

**SIGN. OF LBS/LBA**  
**SMT. MITAL RAY**

**APPROVAL OF SITE PLAN OF LAND FOR PROPOSED G+IV STORED RESIDENTIAL BUILDING AT MOUZA - HATIARA, J.L. NO.-14, R.S. NO.-188, TOUZI NO. 1074, C.S. DAG NO. 954, C.S. KHATIAN NO. 1254, R.S./L.R. DAG NO. 1021, R.S. KHATIAN NO.-1608, L.R. KHATIAN NO.-3134, 17684 & 17686, WARD NO.-13, P.S. - FORMERLY RAJARHAT PRESENTLY NEW TOWN, UNDER BIDHANNAGAR MUNICIPAL CORPORATION**

**NAME OF THE OWNERS**  
**SMT. TANDRA KARMAKAR**  
**SMT. MITAL RAY**

**AREA STATEMENT**  
 AREA OF LAND : 09K-09CH-05 SFT. ( 640 09% SQM ) (AS PER DEED)  
 AREA OF LAND : 09K-09CH-05 SFT. ( 640 09% SQM ) (AS PER PHYSICALLY MEASURED)  
 PERMISSIBLE COVERED AREA (50%):- 320,488 SQ. M.  
 PROPOSED COVERED AREA (50%):- 320,488 SQ. M.  
 PERMISSIBLE HEIGHT OF THE BUILDING:- 15.5 M.  
 PROPOSED HEIGHT OF THE BUILDING:- 15.5 M.  
 PERMISSIBLE FAR:- 2

SITE PLAN NO: 230/19-20  
DATE: 24/02/2020

Issued by  
Bidhannagar Municipal Corporation  
under Rule-7 of the W.E.M.(B) Rule-2007

*Ayan Choudhury*  
Signature of the Surveyor

Bidhannagar Municipal Corporation  
DATE: 24/2/2020

CHECKED BY *[Signature]*

Assistant Engineer  
Bidhannagar Municipal Corporation

Approved by

*[Signature]*  
24.2.20  
Executive Engineer  
Building Plan  
Bidhannagar Municipal Corporation

PARTY'S COPY